


Billy 13/3 - Shape Runners

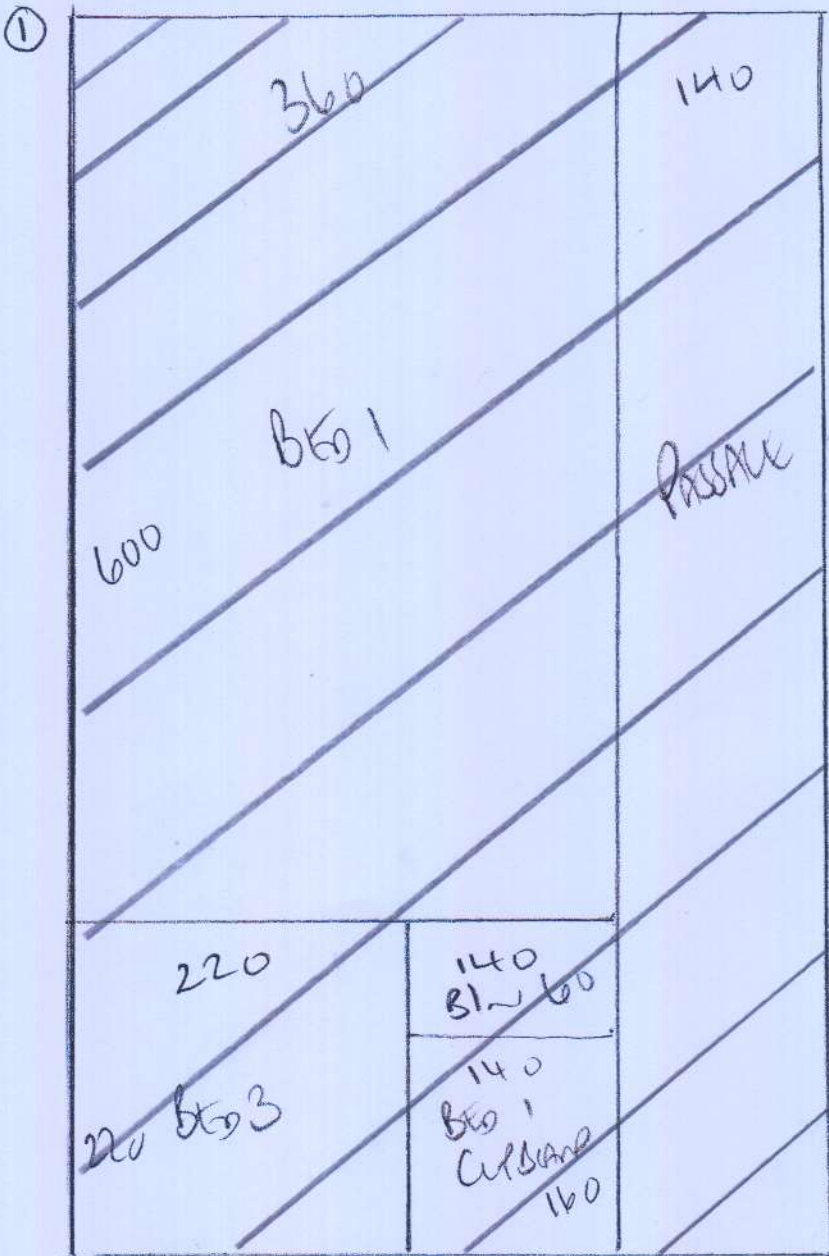

P28105  
 ALEXANDRU  
 HULLINGTON LANE  
 HULLINGTON ROAD  
 SW6 3RD

(1 of 3)

Blenheim

Col. NTBLE -10

820

PLAN 1 820 x 500

PLAN 2 420 x 500

PLAN 3 935 x 500

PLAN 4 300 x 500


JACK'S Bto 500 x 500

29.75 x 500

ORDER 1 Roll

w 30m x 500


(2)

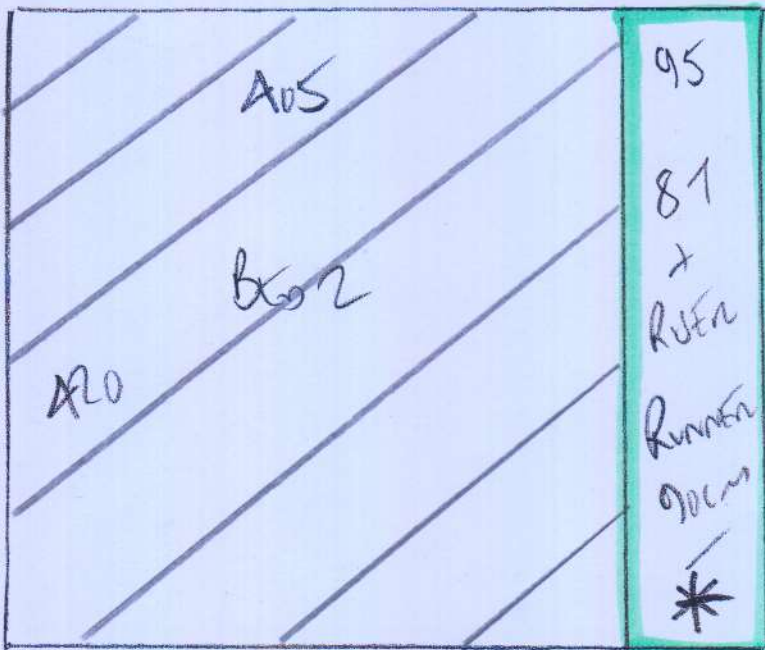

420

\* Cut down to  
 90cm w/w

③

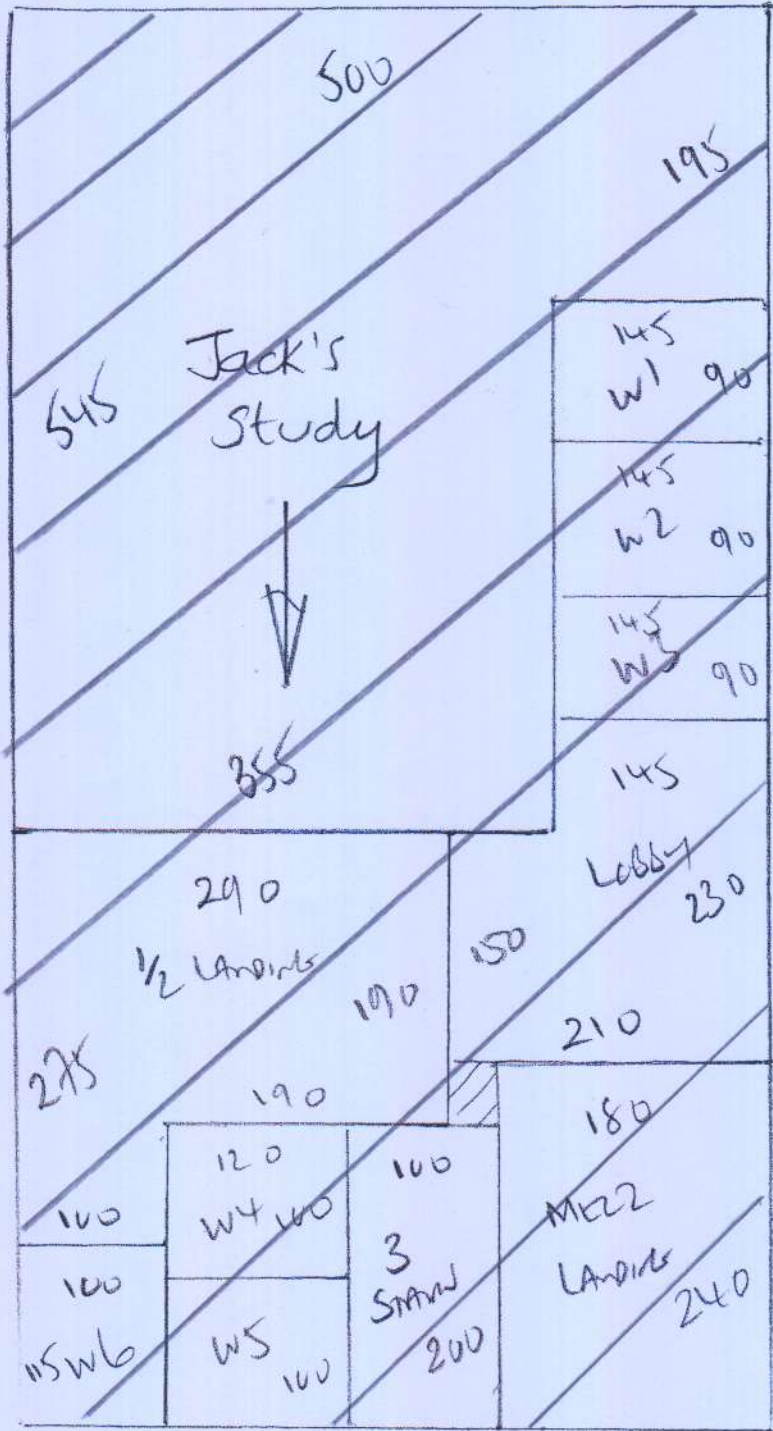

P28105  
 ALEXANDREW  
 HAMILTON LODGE  
 HAMILTON LODGE  
 SWB 320

Lot 3

Blenheim  
 Col. NTBLE-10

935

④



\* Cut down to  
 90cm DWIT

\* Shape on site  
 on 13/3

300


# MAIN STAIRCASE (Tiled Runners)

P28105  
Alexandrou

\* Shape 2 x 1/4 LANDS on site.

3 of 3

Polished Timber

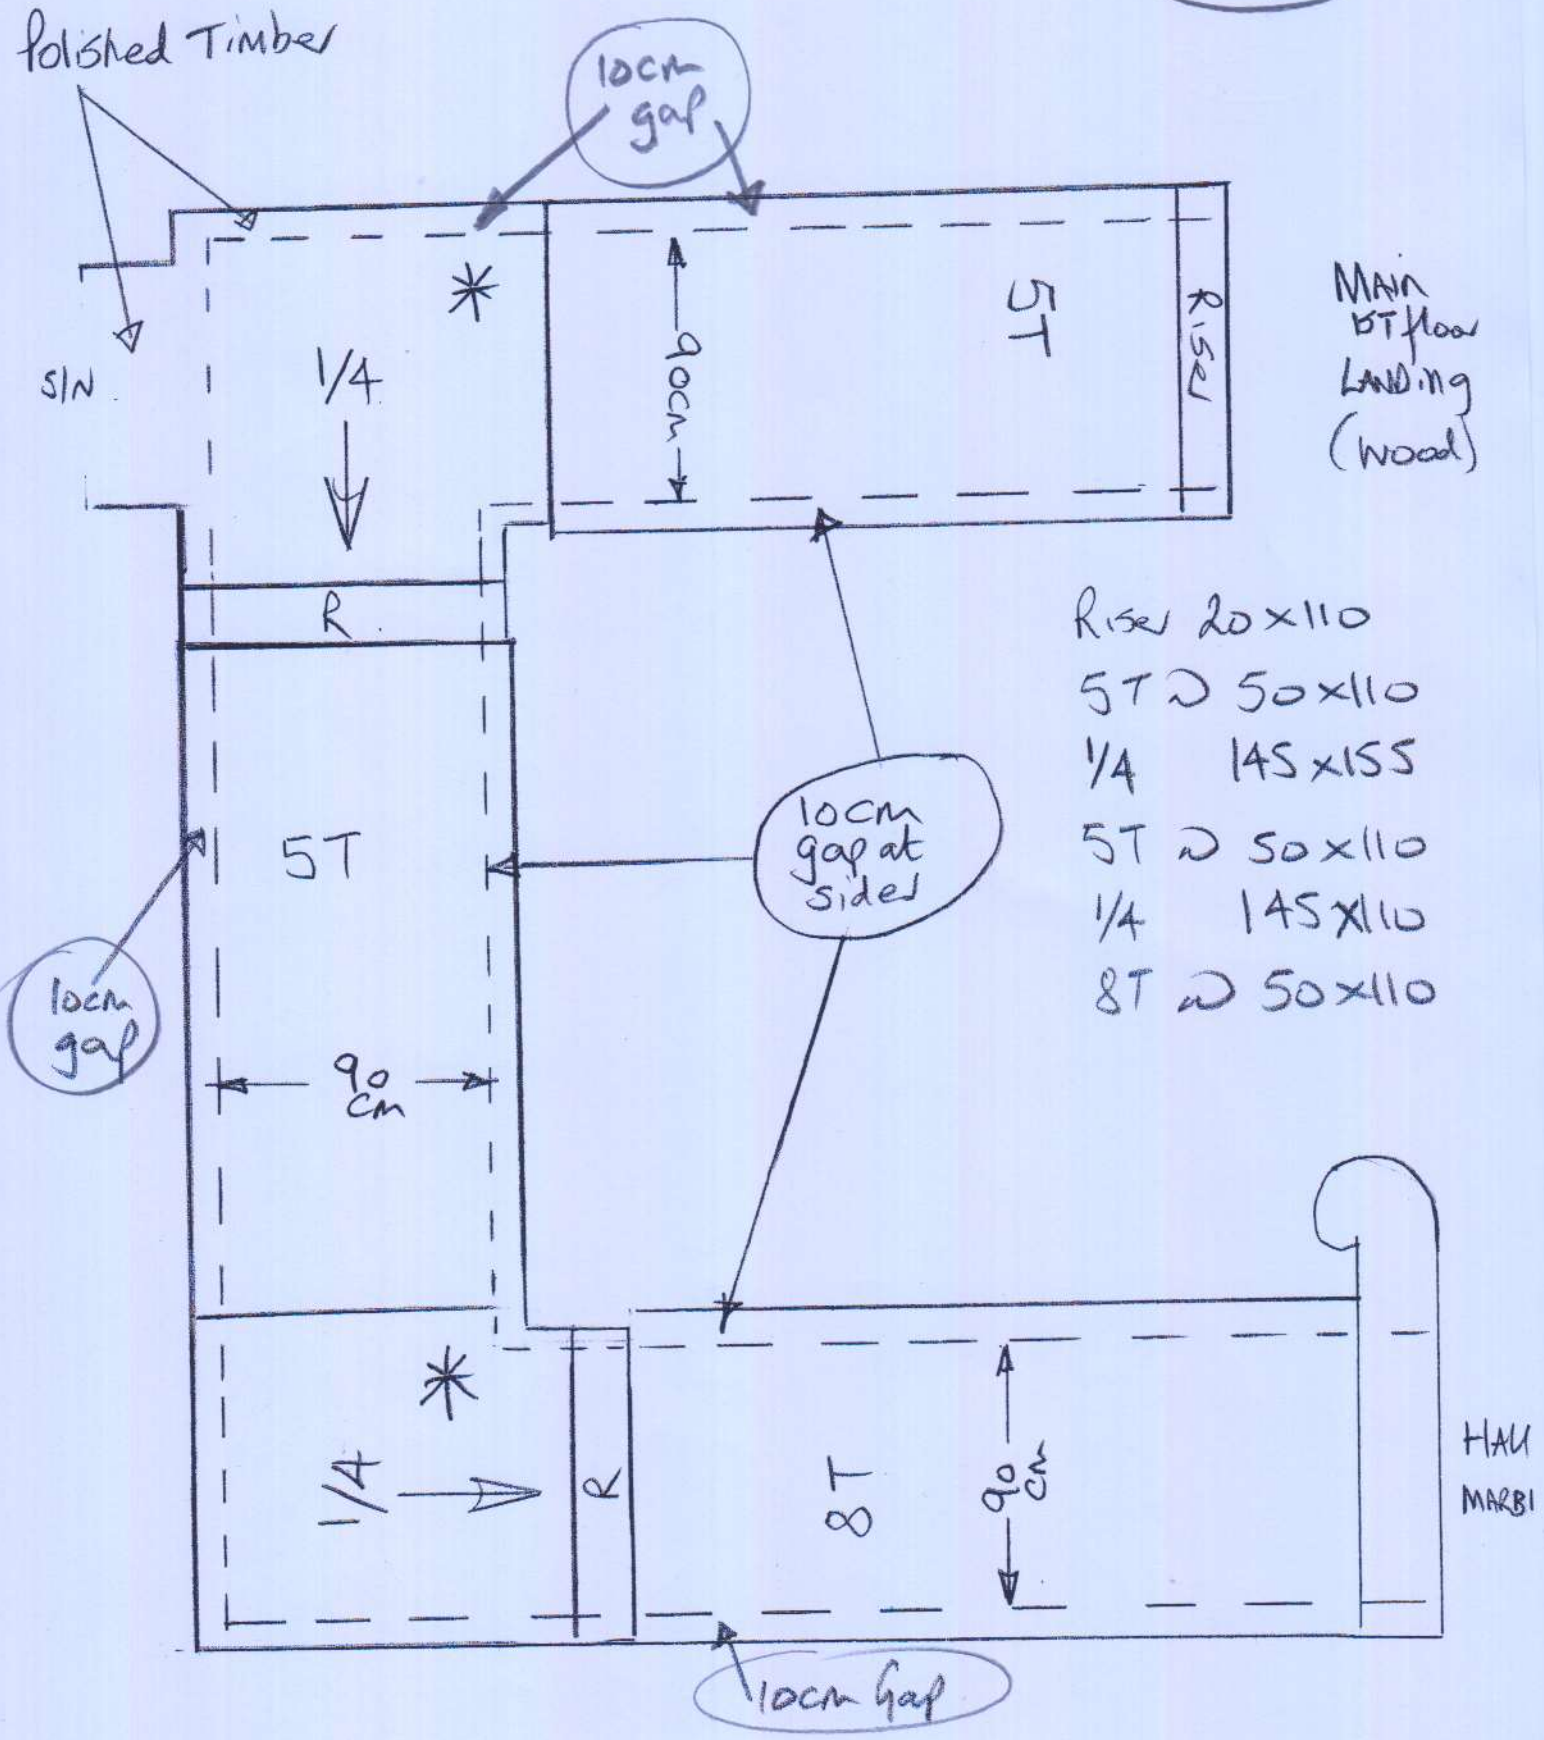

- Riser 20x110
- 5T ~ 50x110
- 1/4 145x155
- 5T ~ 50x110
- 1/4 145x110
- 8T ~ 50x110