

mrcarpet
 Job No: P28136
 Name: Lindgreen
 Address: 12 Brunel Road
 SW17 8ER
 Tel:
 Sheet: (10RS)


Boston
Colour Bos 022

- Plan 1 785 x 500
- Plan 2 400 x 500
- Plan 3 1135 x 500
- Plan 4 450 x 500

- 2770 x 500

(138.50m²)

- Plans 1, 3+4 To Come Off 25m Roll
- Plan 2 is A SEPARATE CUT.

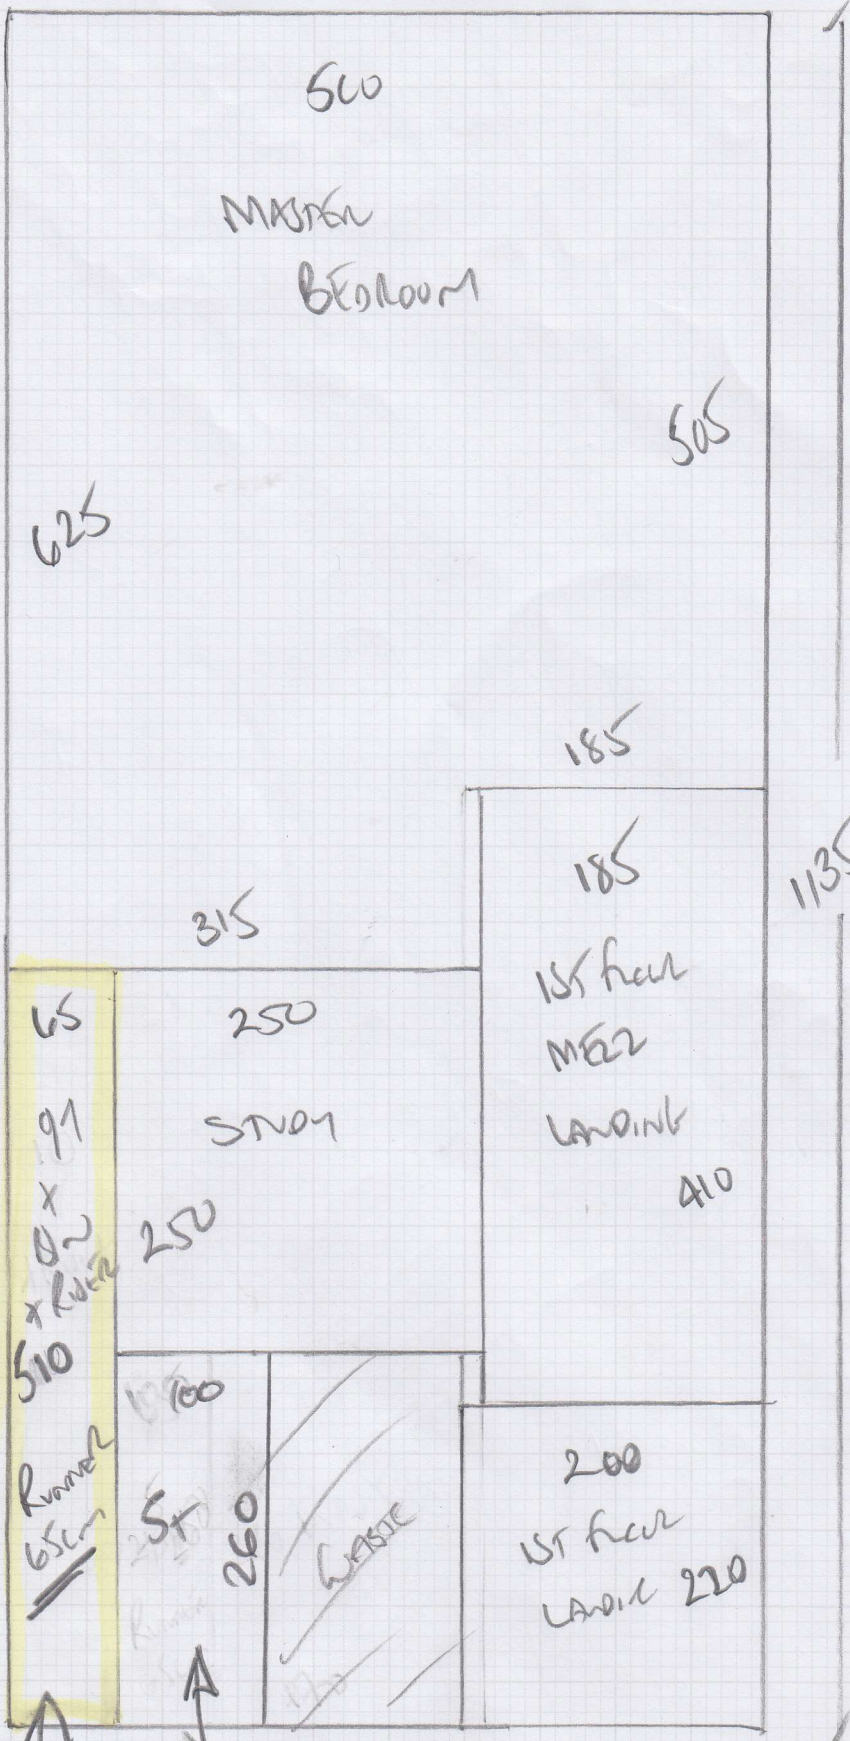


mrcarpets
 Job No: P28136
 Name: Lind Green
 Address: R Brandon Road
 SW17 8ER
 Tel:
 Sheet: 2 of 5

65
 91
 510
 Runner
 65cm

315
 250
 STUDY
 250
 100
 260
 BATH

185
 185
 1st floor
 MEZ
 LANDING
 410
 200
 1st floor
 LANDING
 220

* Cut Down To
 65cm Wide Runner
 At Warehouse

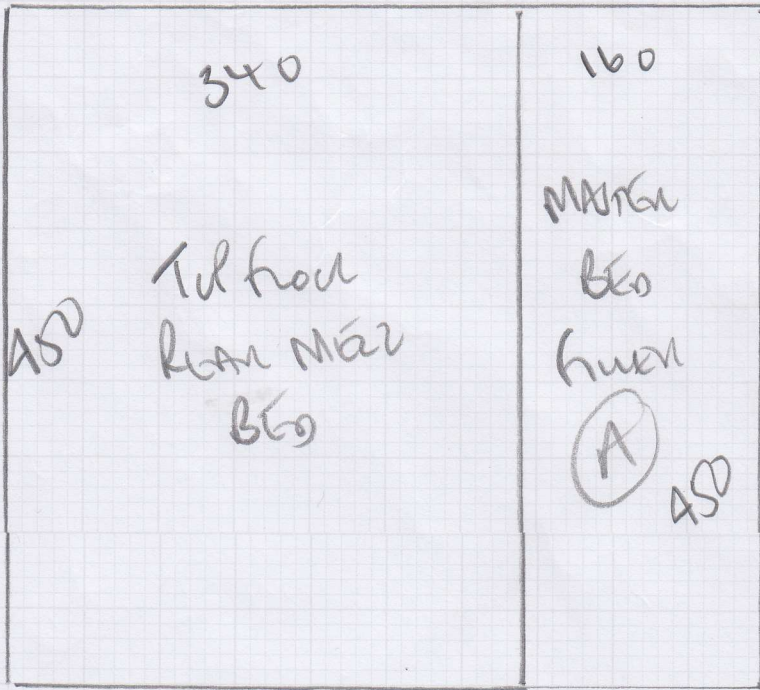

Job No:

P28136

Name:

Lindgren

Address:

Rindum/Kar
Sv 7 8E

Tel:

Sheet:


305

AUTO BE LEVELLED BEFORE FITTING.

SIN GAVES SLICE 1:10

mrcarpet
 Job No: P28136
 Name: LINDA GREN
 Address: 12 BRANDON ROAD SWITZER
 Tel:
 Sheet: (LEAFS)

!! Top !!
 "LANDING floor is 18mm lower than STAIR NOBING !!"
 TILES 547mm

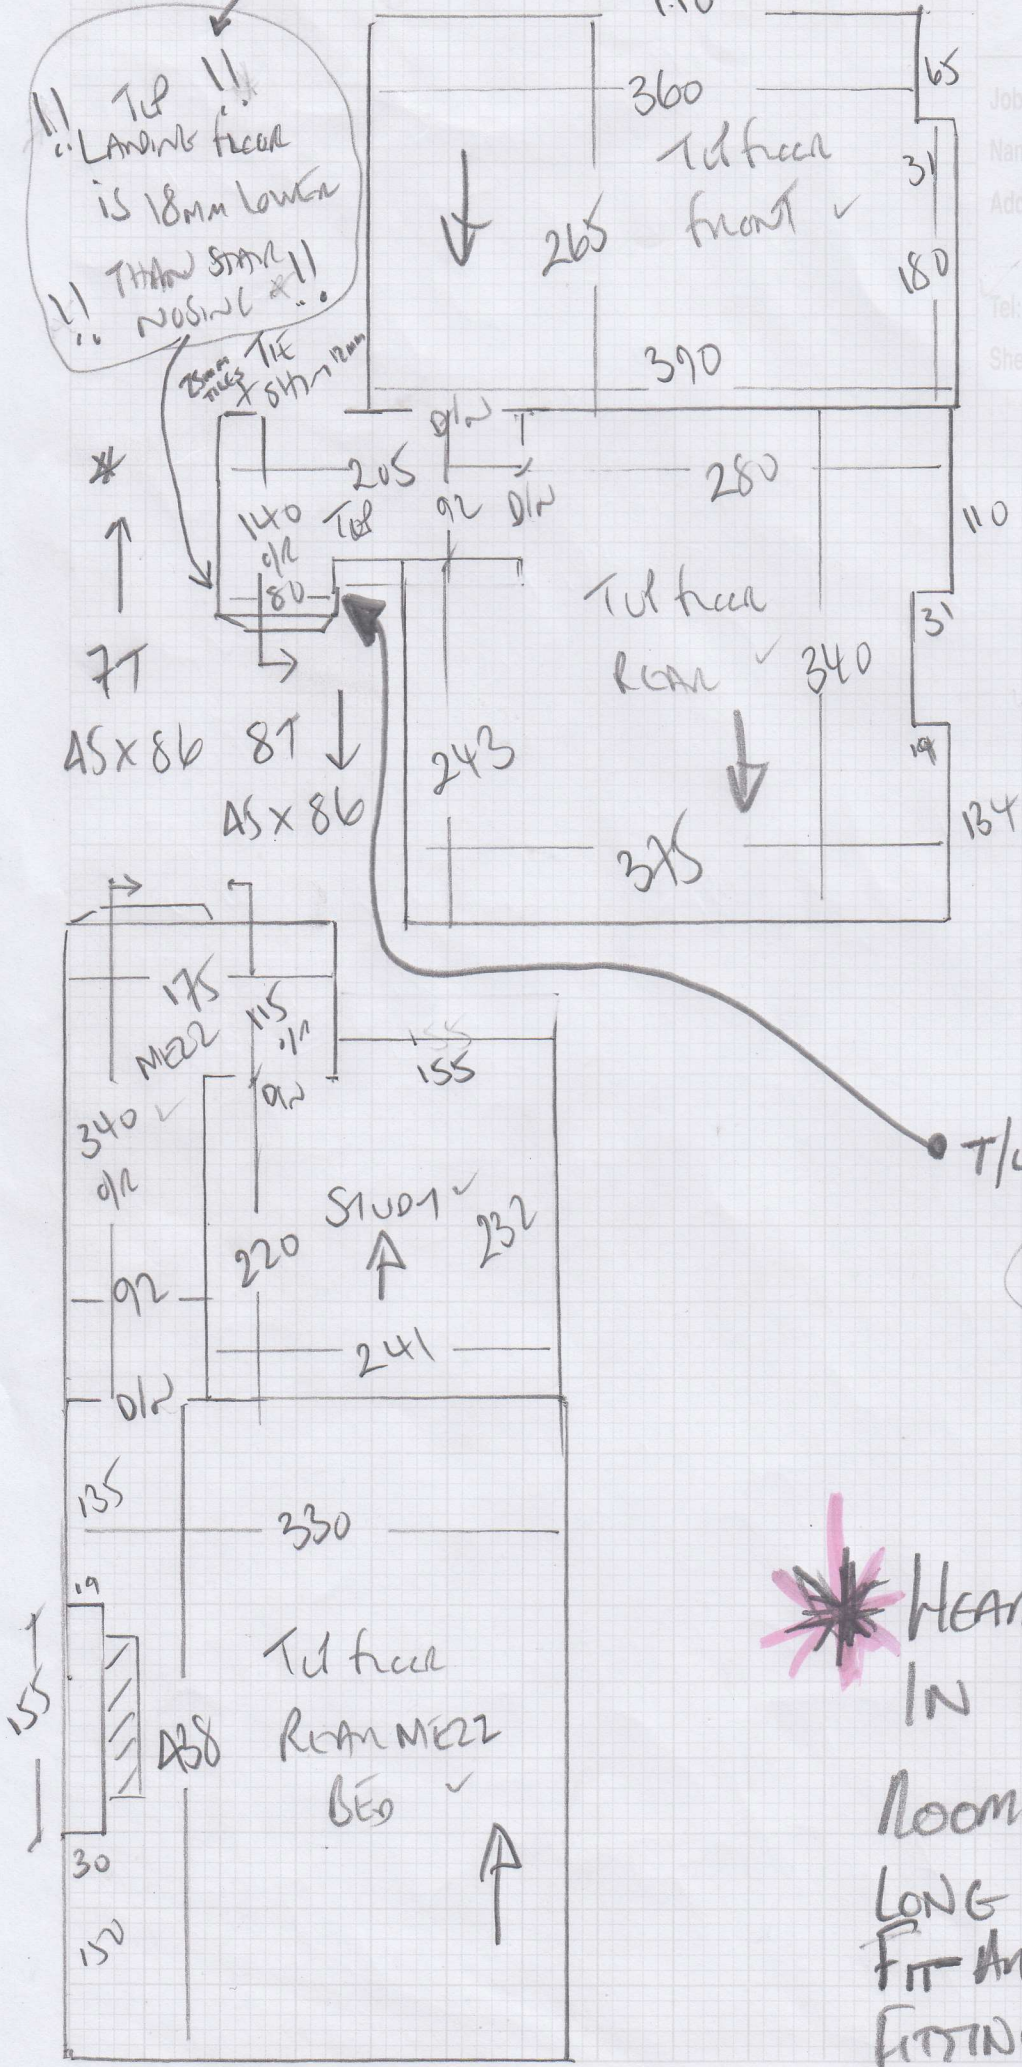

TO BE SQUARED DOWN - FIT SHIM



* HEARTING NOT YET IN IN A FEW ROOMS - LEAVE CARPET LONG - RETURN TO FIT AROUND WHEN FITTING TILE LIPS.

