

100	100	100	100	100
37	37	37	37	37 ⁰ ₁₇

mrcarpet
 Job No: P28323
 Name: Lead
 Address: 12a Blackett St
 Tel: 102
 Sheet: of

Penzance
Col. 301 Seashell

Cut Plan 150 x 500
 = 7.50m²



* Keys from Pubney Shop

Remove existing Acoustilay u/Lay
 & Lay new Lux Pu foam. Re-use
 & x sledge.

P28323


Parkgate Leach
12a Blakett St

2 of 2

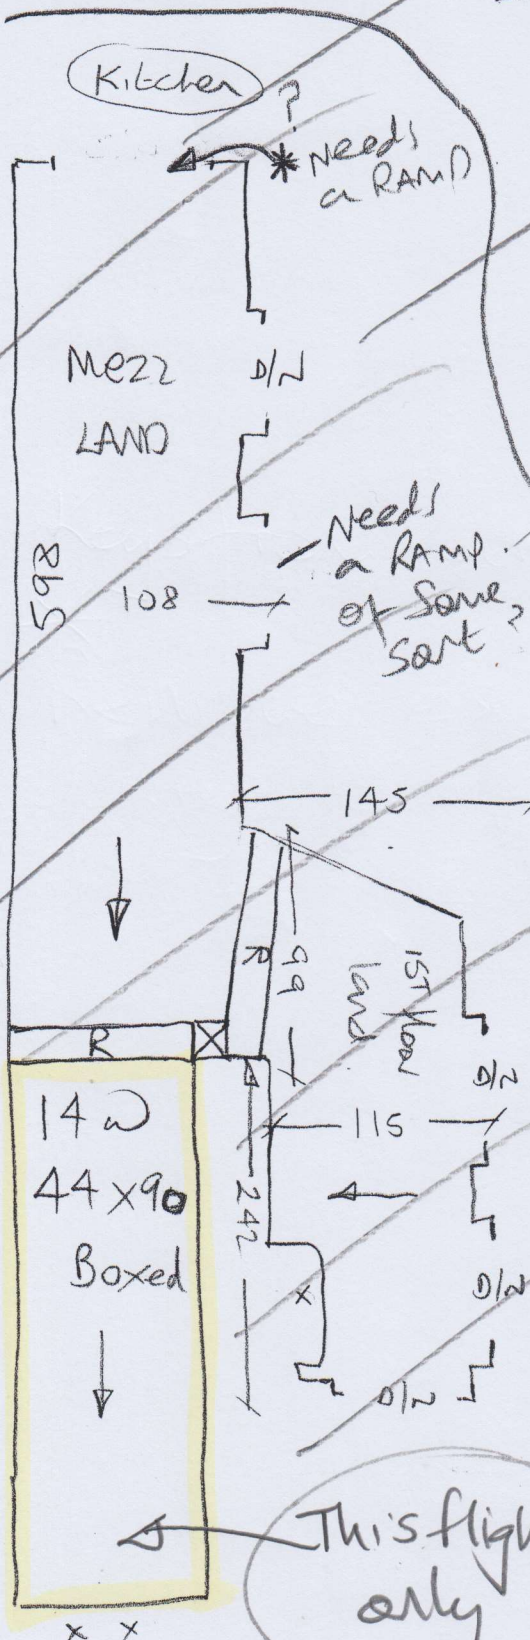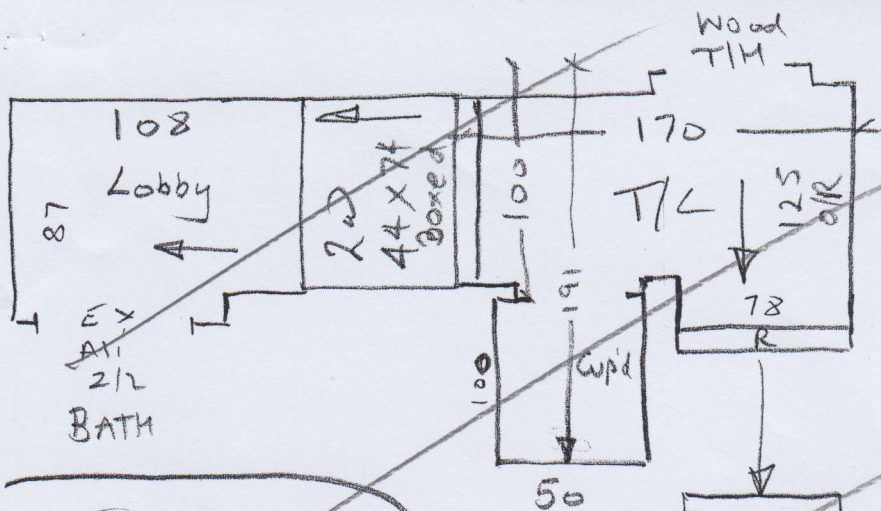

Re-use ex sledge # BARS
to upper STAIRS/LANDS
(Conventional fit to these areas!)

Stick slt on top of Accoustilay
u/Lty to 2 landings # Stick
New BARS + 8mm pu foam
u/Lay

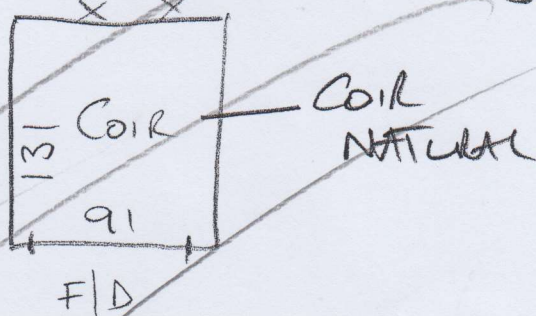

1st flight stairs currently
have Carpet laid over
Accoustilay which has been fitted
without Terimeter Strips to
lift Batter. So Carpet has
been nailed to the stairs!!