

mrcarpet

Job No: P28385

Name: Lewis

Address:

Tel: (1 of 2)

Sheet:

NATURAL top BLIAR
Col. Stucco

Cut Plan ① 750 x 400
Cut Plan ② 395 x 400
1145 x 400
= 45.80m²

* Seam all doorways & Butt up to tiled & wood floors without Door bars as Customer doesn't like D/BARS

* Ring Customer on way

Please Hoover on completion & leave Clean & tidy.

P28385

Job No:

Name:

Lewis


Address:

Tel:

Sheet:

2 of 2

(S) = Seam Downways

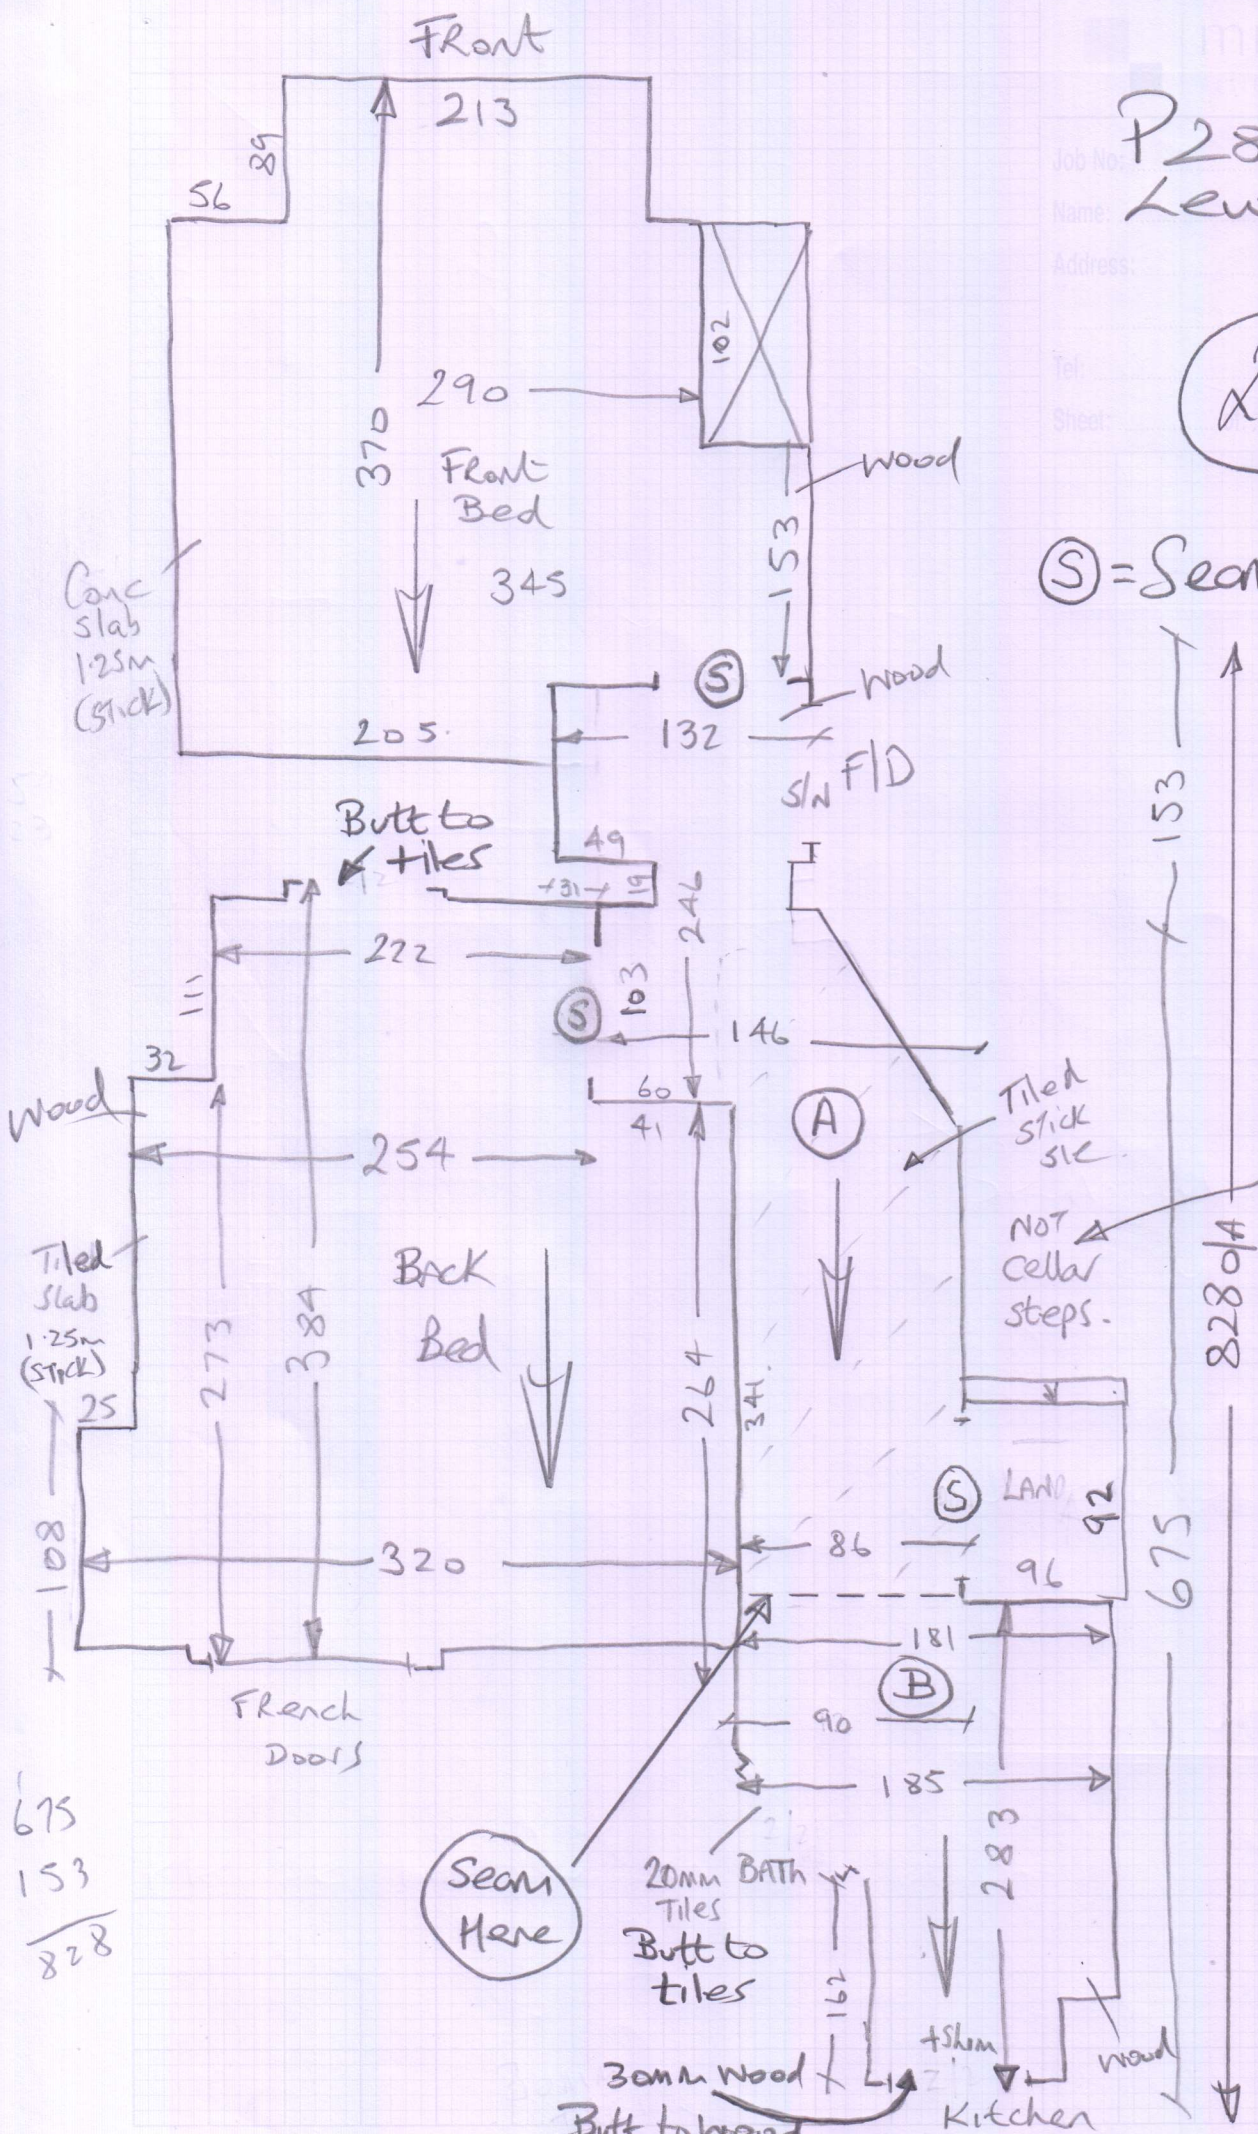

675
153

828