

Roy H.

Job No: P28630
Name: Maxwell


Address:

Tel:

Sheet:

(1 of 1)

Moduleo Transform
Col. 2229 Blackjack
OAK

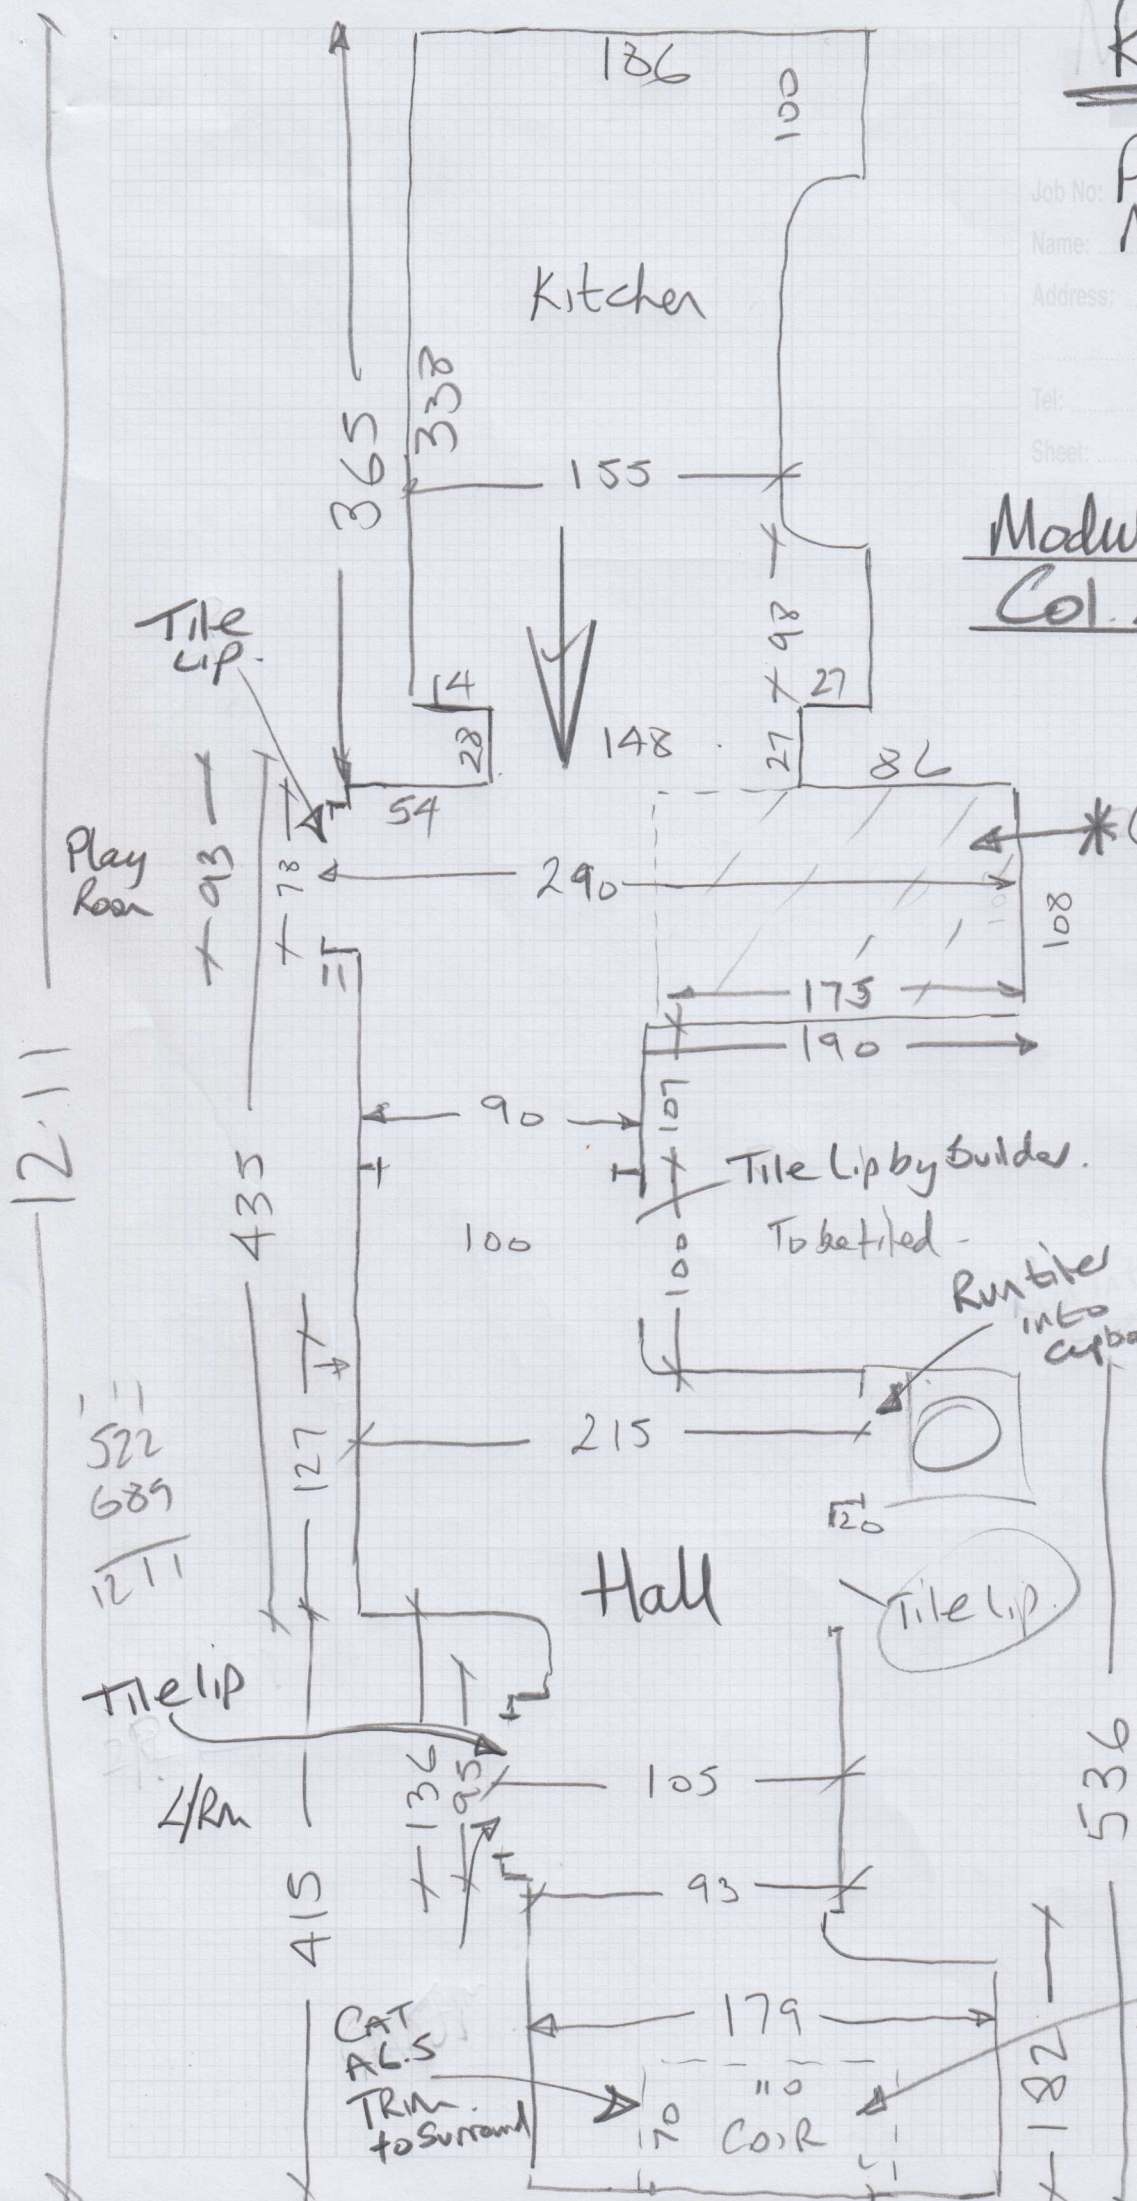

*Concrete
Screed up
level with
12mm ply laid
elsewhere
with stopgap
1200 + Aggregate

Then lay
stopgap
700 flex
over entire
area

*Maxwell
is currently
20mm deep
Builder to
Build up