


mrcarpet
 Job No: P28637
 Name: REND
 Address: 35A HALLWAY CT
 KANAWHA COOKS
 SWB 30W
 Sheet: of

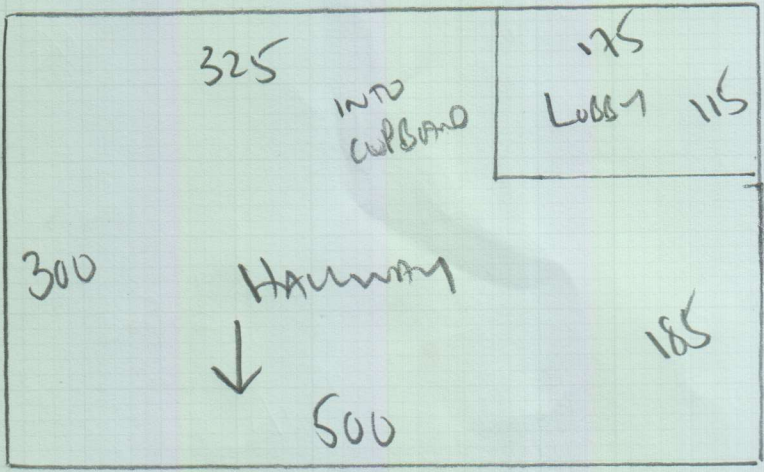


LOUNGE BED + HALL
 FREEDOM TRUST
 COOK Faux Pearl 451
 Plan: 300 x 500
 LOUNGE 490 x 500
 Bedroom 410 x 500
 1200 x 500

600m²

P28637
RE10

35A HULLINGHAM CT
RANELAGH GARDENS
SW6 3UW

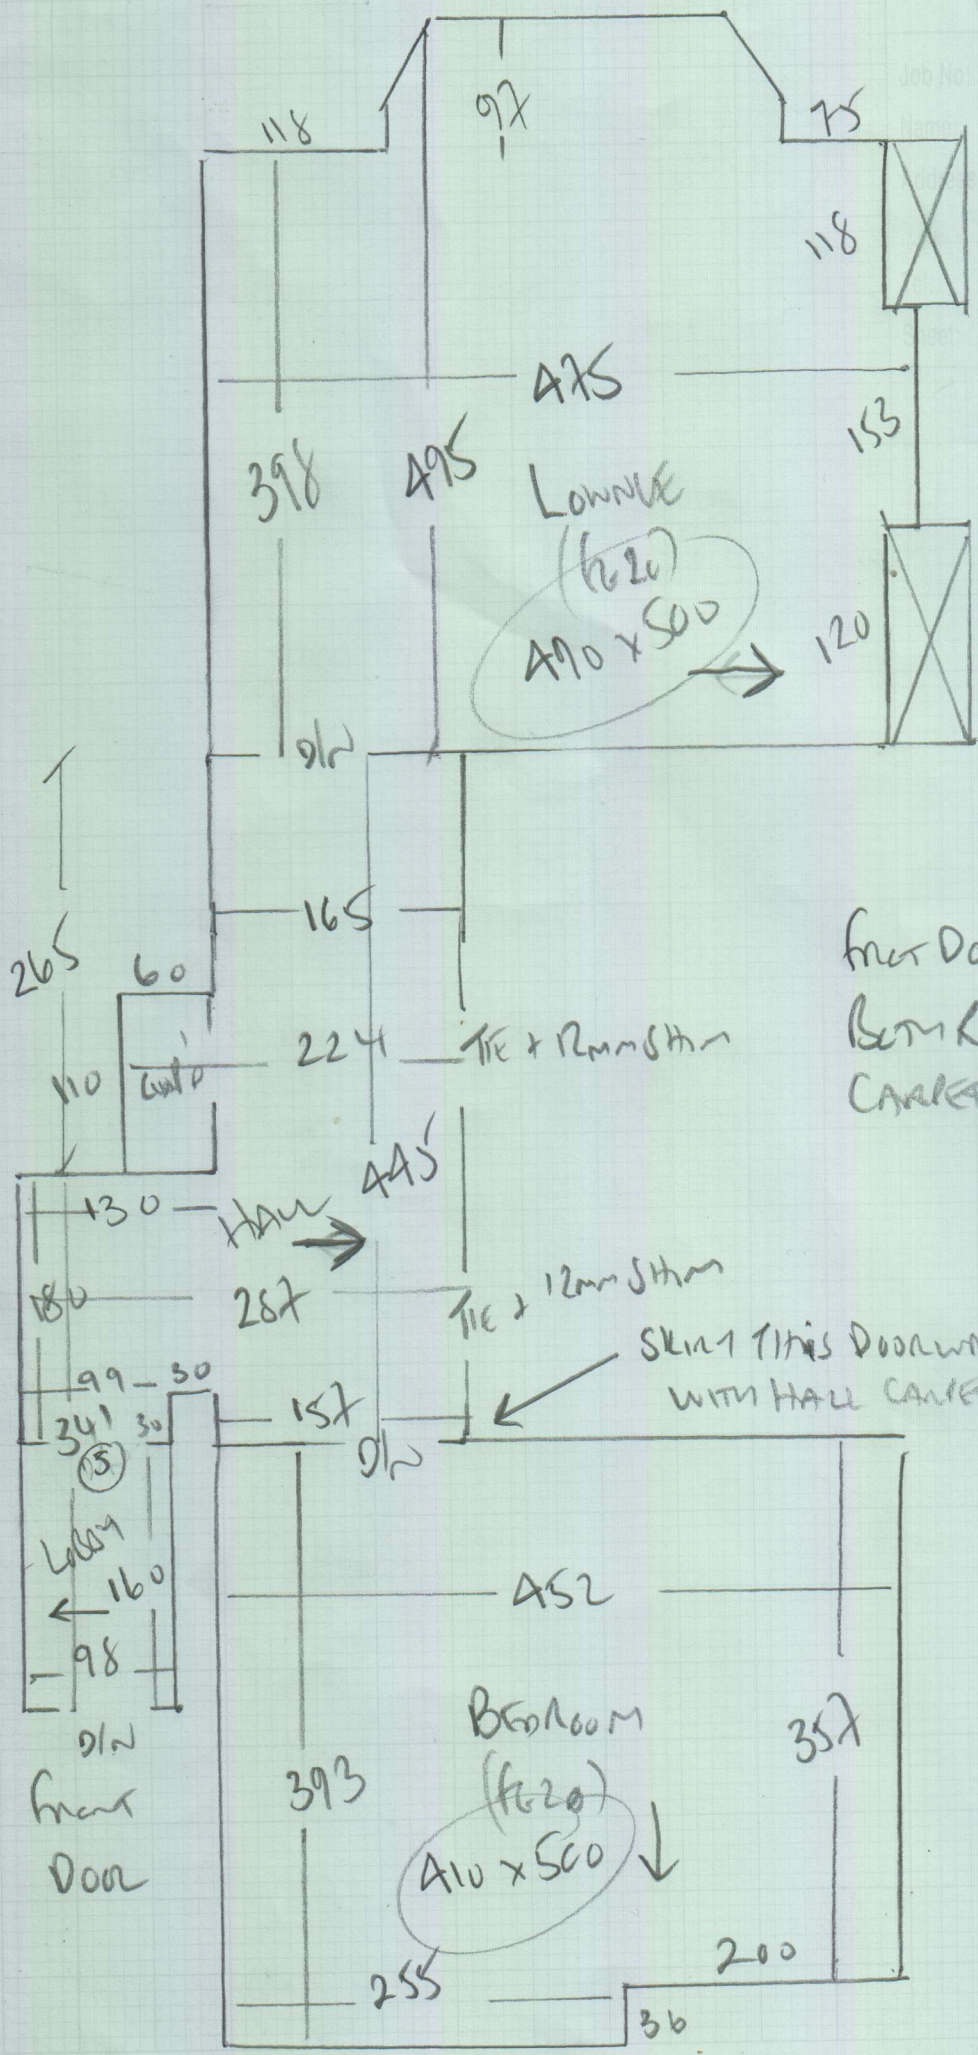

front Door + Lobby Doors
Both Rubbing on Existing
CARPET - NEED GRADING

✓ DAVE HANSEN
Doing This