


FRONT

2ND FLOOR PLAN

PATCH CARPET WHERE W/ROBE REMOVED
* using Carpet from under the bed

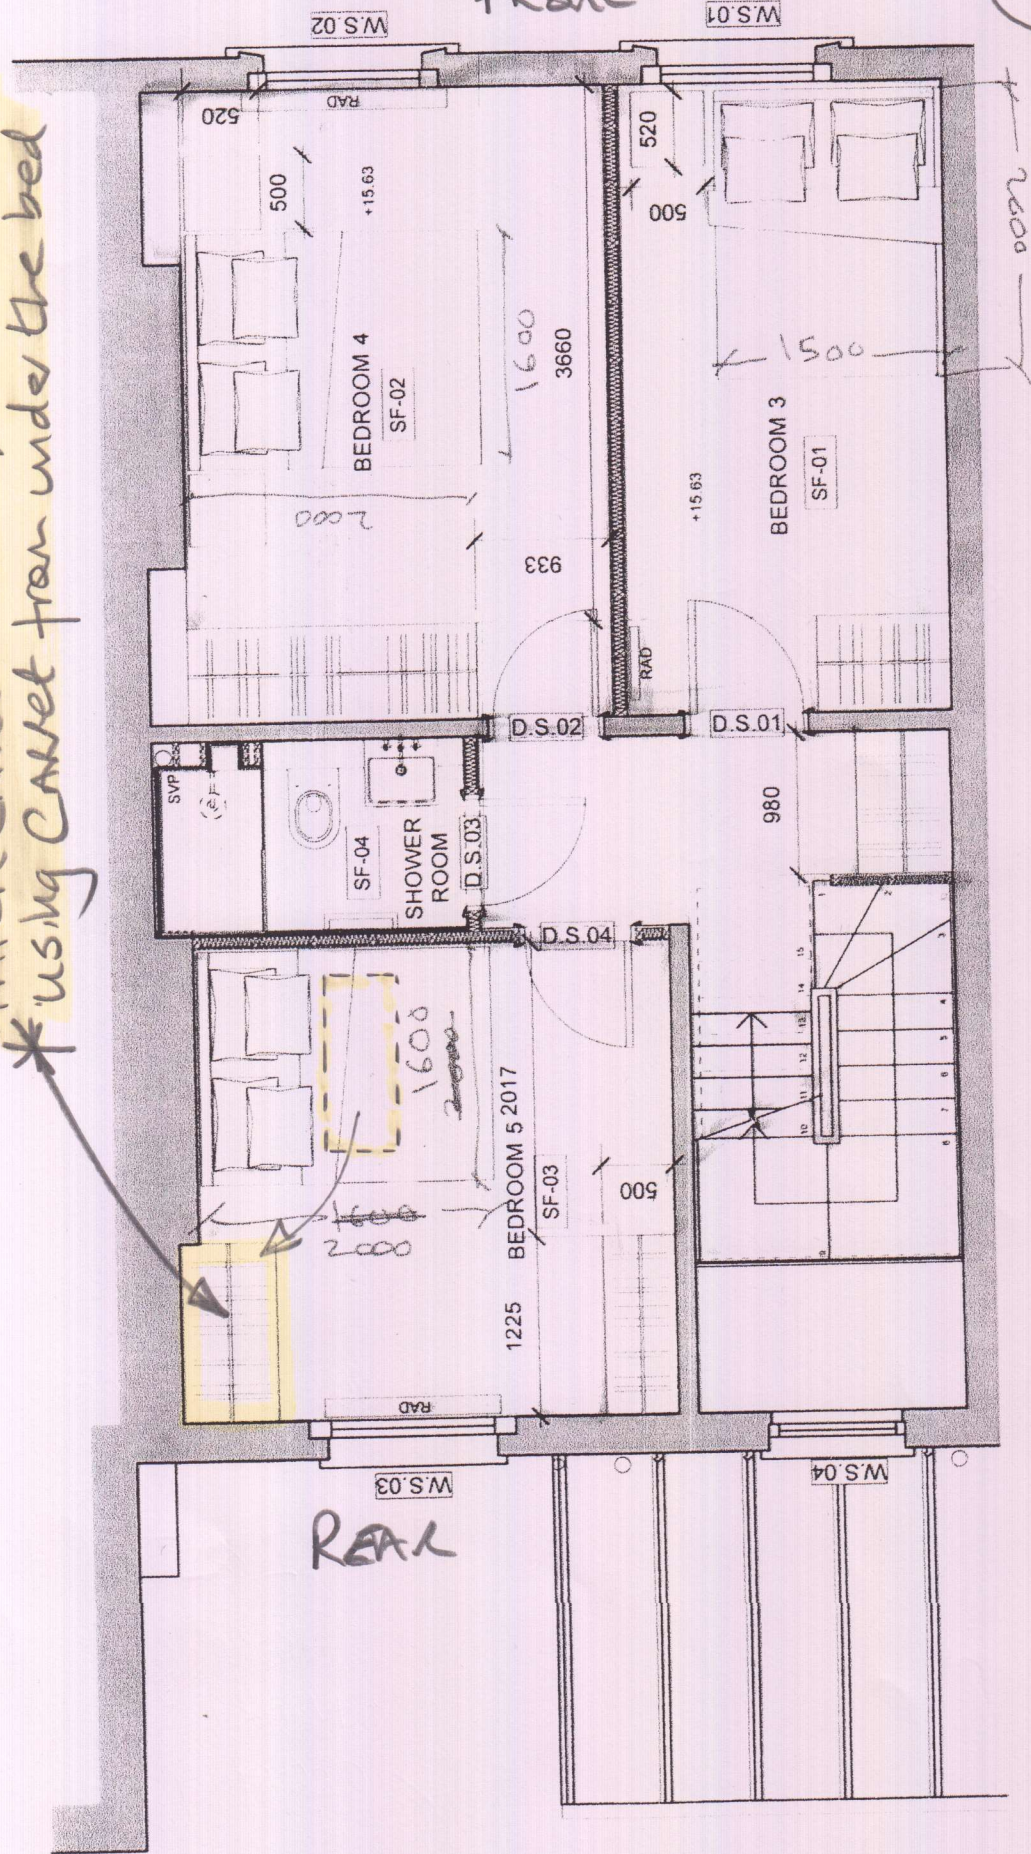

PLANS - 1:50 scale at A4.