

mrcarpets
 Job No: P29178
 Name: Ashtree Joinery
 Address: (Hdwe)
 Tel:
 Sheet: (1 of 2)

Lvl Work
Col. LW-44 lanestor

Cut Plan 615 x 500
 Bed 2 290 x 500
 905 x 500
 = 4525M²


Cut down DWLH to make it easier to get up & layout (3rd floor flat)

- * See note re Doorways on next page.
- * MUST hoover flat & Common Parts on completion & leave clean & tidy.
- * Be very careful not to mark the walls as flat has just been refurbished.

3rd floor flat

mrcarpet
 Job No: P29178
 Name: Ashtree Joinery
 Address: (Hdwe)
 Tel:
 Sheet: 2 of 2

* Builder to patch H/BOARD where w/robe removed 130x65

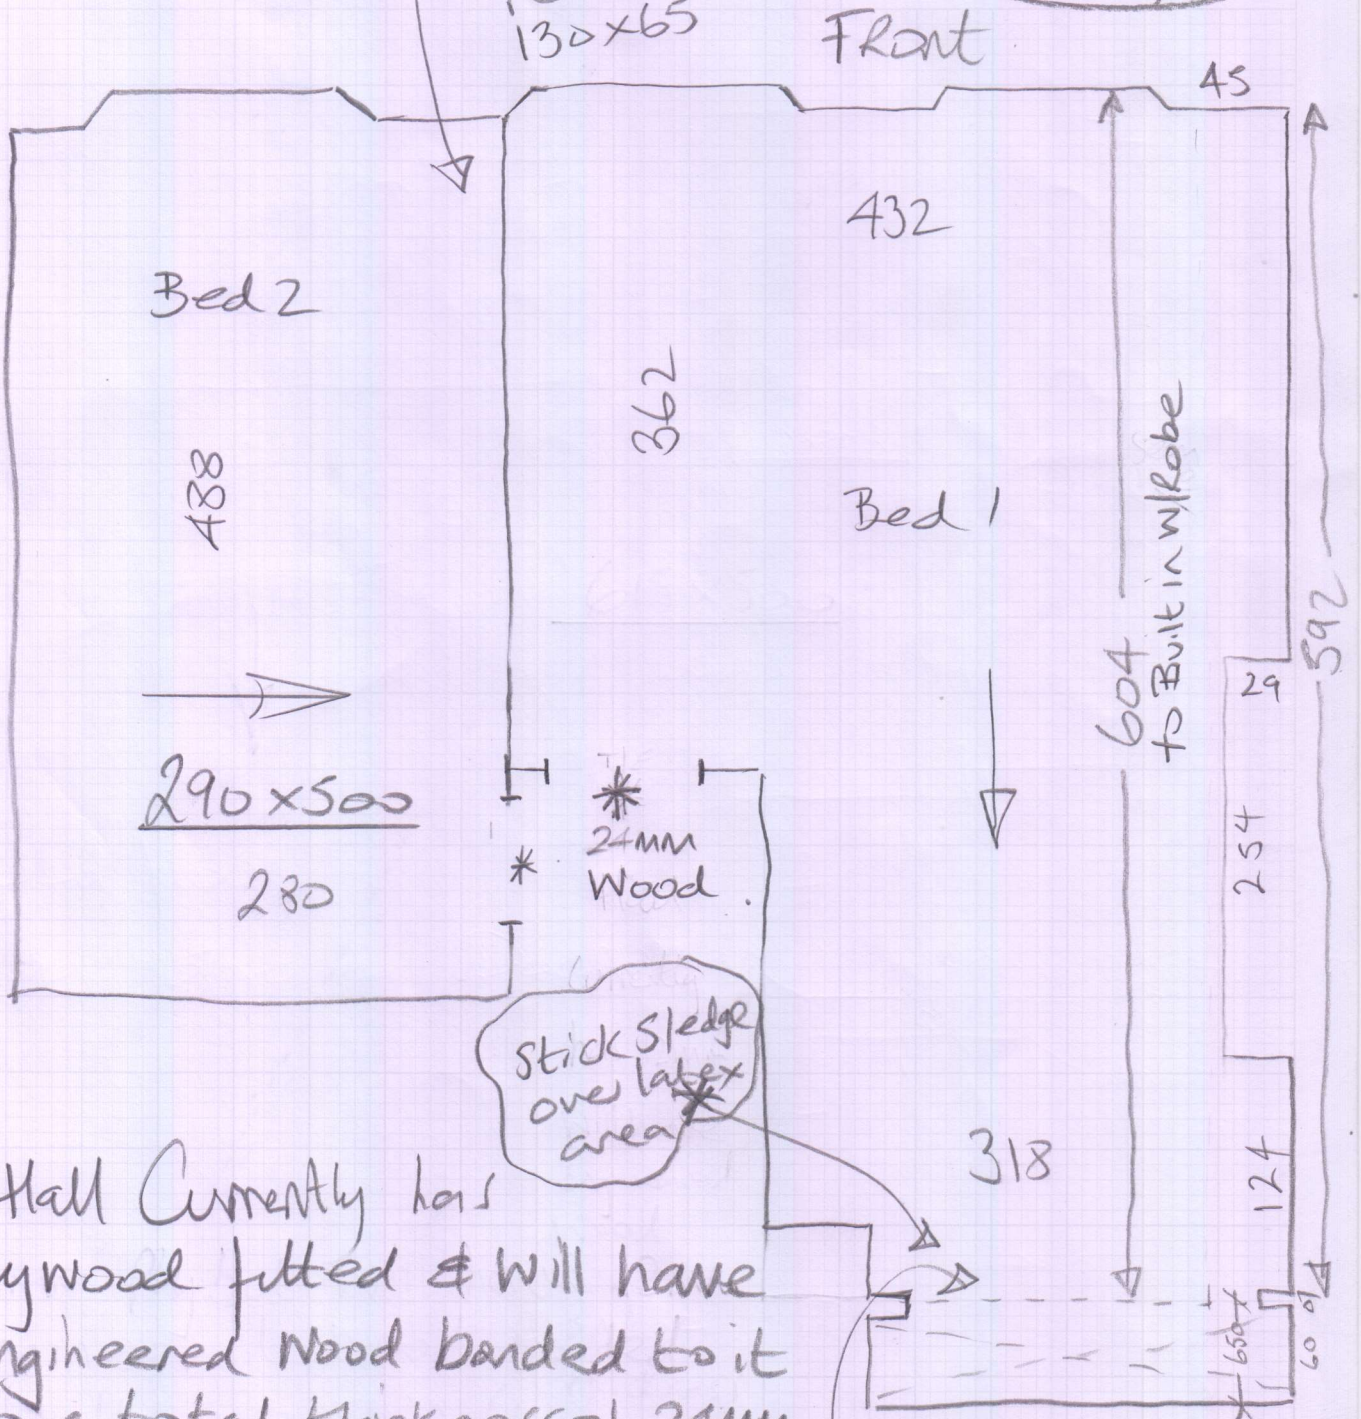

* Hall Currently has Plywood fitted & will have Engineered Wood banded to it to a total thickness of 24mm. Fit 6mm shims to build CARPET & u/Lay height up to match wood

H/BOARD needs patching 242x10cm (Builder to Repair)