

mrcarpets

Job No: P29205

Name: Hdwe

Address:

Tel:

Sheet:

1 of 2

Miku Clearance


Col. HC510

Cut Plan ① 680x500

Cut Plan ② 245x500

925x500

= 4625M²

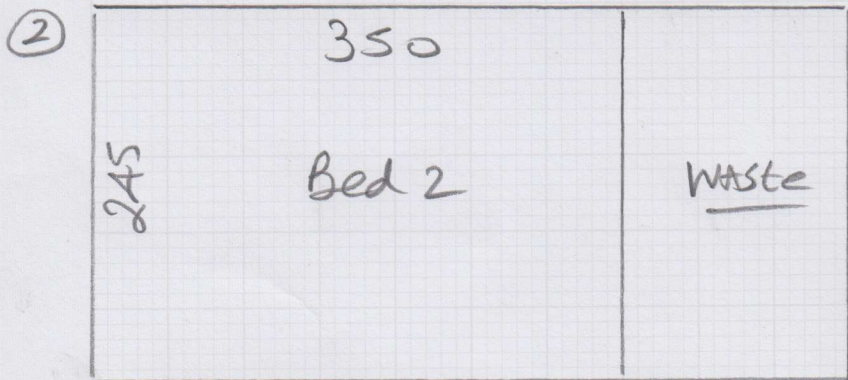

Replace v/lly in
Hall only. Re-use
ex v/lly in 3 rms
(we laid 2 years ago)


* Be Very Careful NOT to MARK Newly Painted Walls etc

* MUST Hoover flat + Corner Falls on Completion & leave clean & tidy and ready for viewings.

Re-use ex ste. Fit New v/Lay ~~to Hall only~~
~~Hall~~ (except front door)

~~HDWE~~ P29205
 HDWE
 19 Ductless News
 Flat 2 (2nd floor)

2 of 2

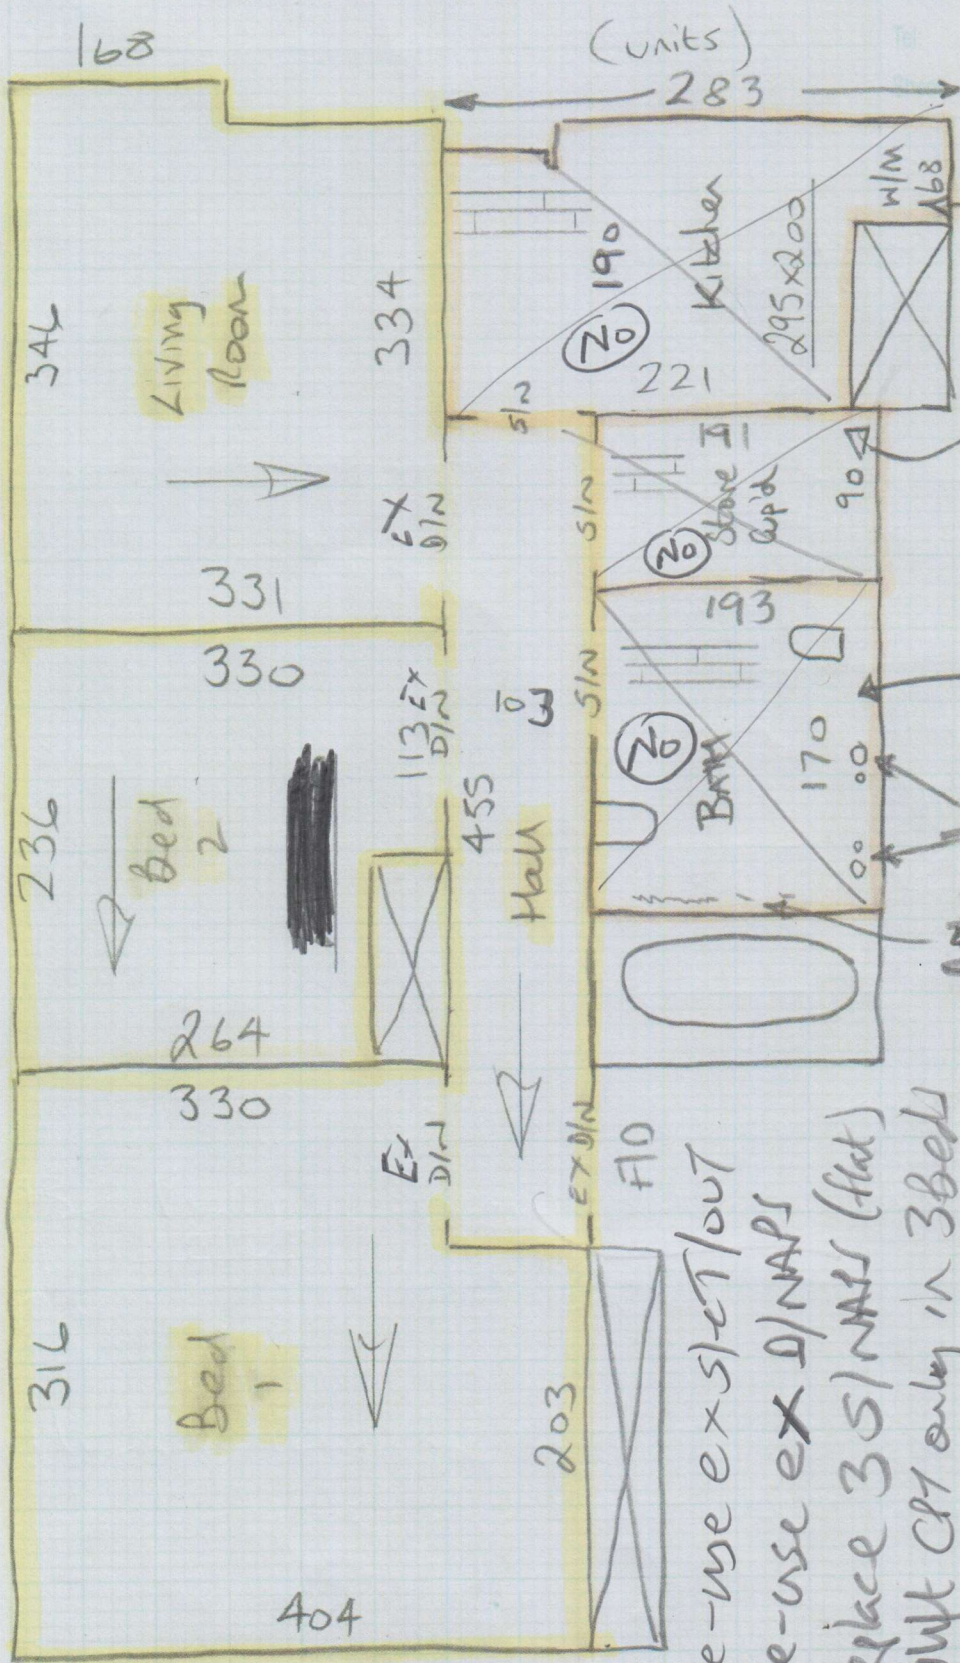

~~* Tagover~~
~~EX Vinyl~~
~~TAKERS~~
~~to floor level~~

~~TAKE up ex lino~~
~~Light boxes~~
~~new vinyl~~

~~Tand Rail~~

~~EX Lino's Breaking~~
~~up here~~

* Re-use ex slat/out
 Re-use ex DINAPS
 * Replace 3 DINAPS (flat)
 upst CRT only in 3bed
 upst v/Lay only in Hall

Fit new v/Lay in Hall
 Re-use ex v/Lay in
 3 Rooms.