


*** ADVISE SHOP OF APPROPRIATE PROFILES FOR EACH DOORWAY BEFORE LEAVING.**

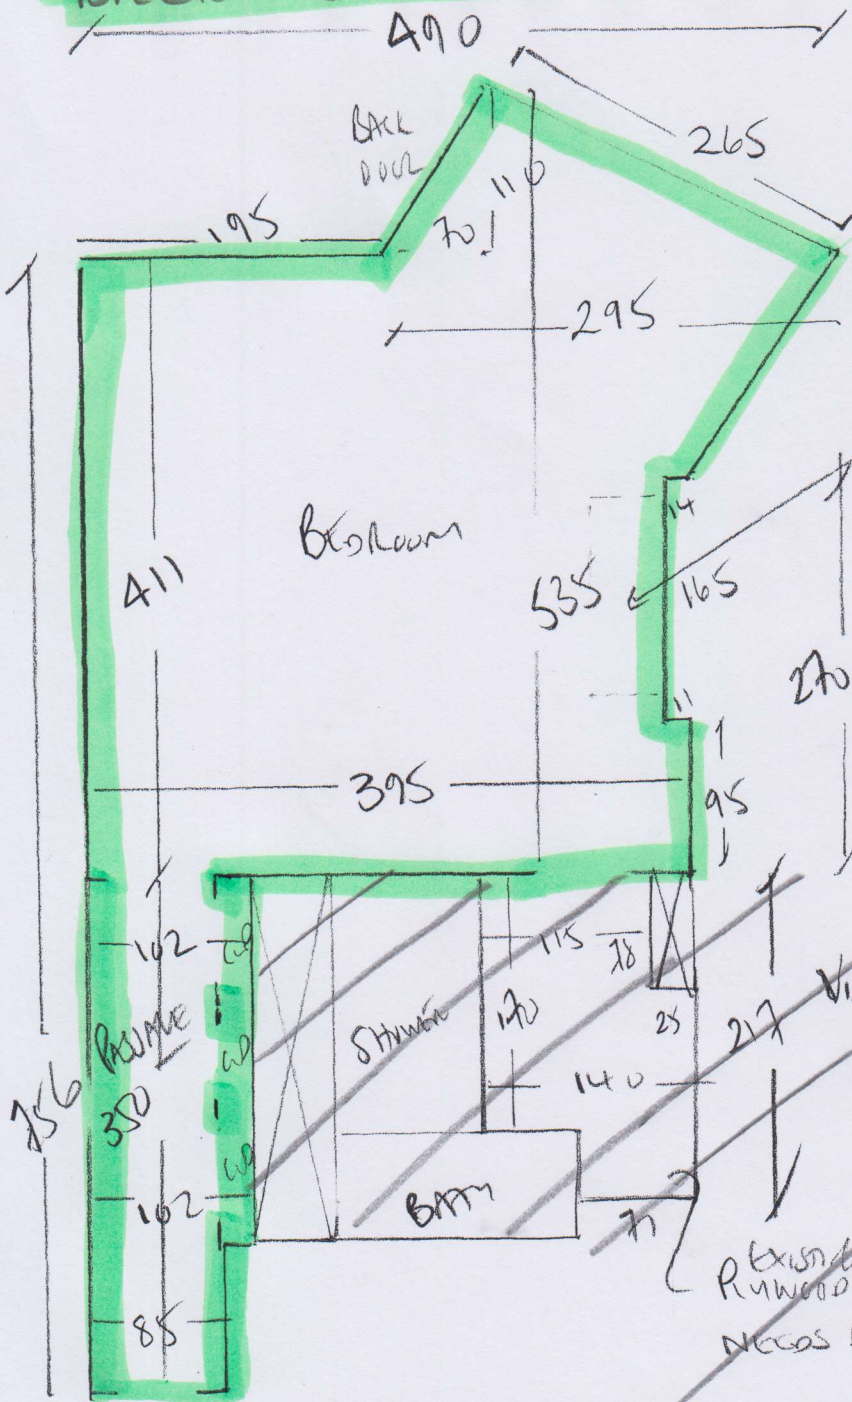

P29232
FANKES
70 RIVERVIEW COND

SW13 802

10F1

~~PARQUET MISSING 3mm H/G AND~~

Bedroom HAS 3mm H/G AND
DUNN WITH BEA TRIM
ON JLP ROOFER + SLEDGE

WOOD floorboards
BENLATH H/G AND

Vinyl 230 x 200 mm
EXISTING
PUNWOOD floor HAS TRUES WITH
NEEDS RLY OVER JLP 6mm?

CONCRETE
TO LV1
(LEVEL)

TRANSFORM DRY BACK

COUNTRY OAK ~~BE21456~~

7 Boxes @ 3.62 = 25.34 m²

- UPLIFT ALL
- RLY + FEATURE PREP.

