


Job No: P29253
 Name: JAMES
 Address: 22 Highway Place
 Swigg Acl
 Tel:
 Sheet: 1 of 4

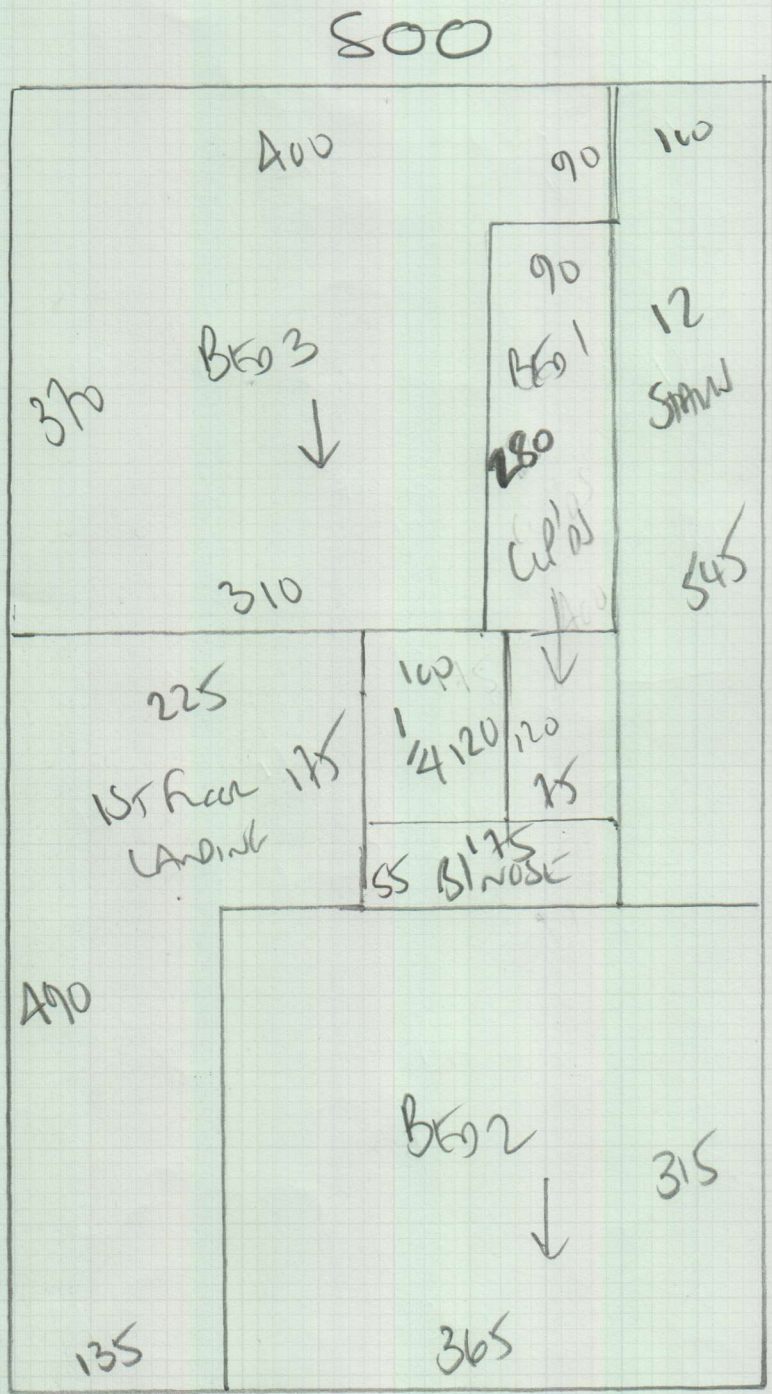

3 BEDROOMS
LANDING + STAIRS

XANADU
Colour XAN 915

860
 Plan 1 = 860 x 500
 Plan 2 = 420 x 500
 1280 x 500

= 64m²

COIR MAT
- NATURAL
 110 x 200

(ATTENDANCE)

Job No: P29253


Name: JAMES

Address:

Tel:

Sheet:

20FL4

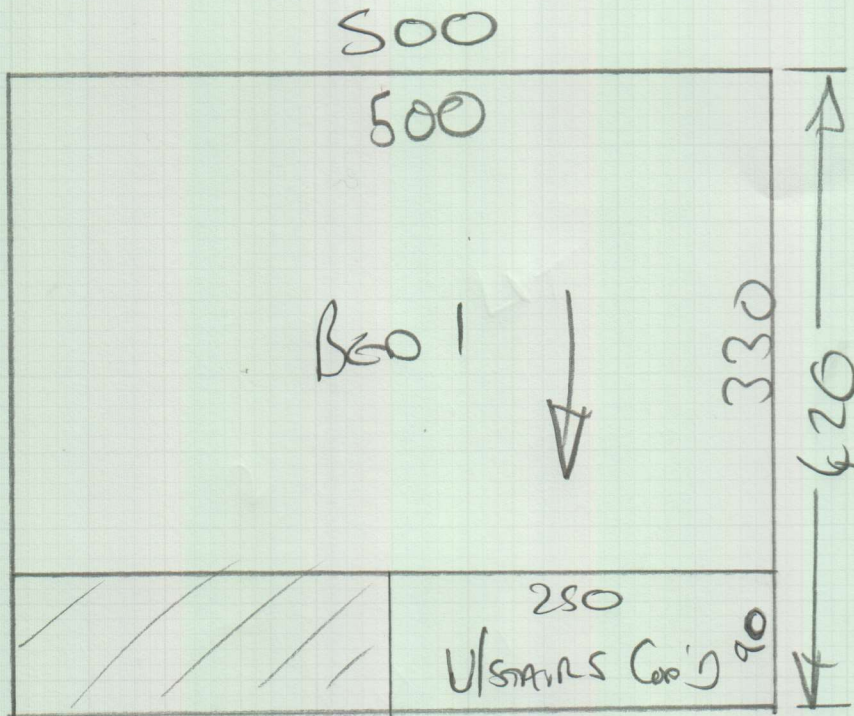



Ply Deck
Wood Floor

Now Gove 28/9/19

P 29253
JAMES
22 Ridgway Place
SW19 4EL

30FL

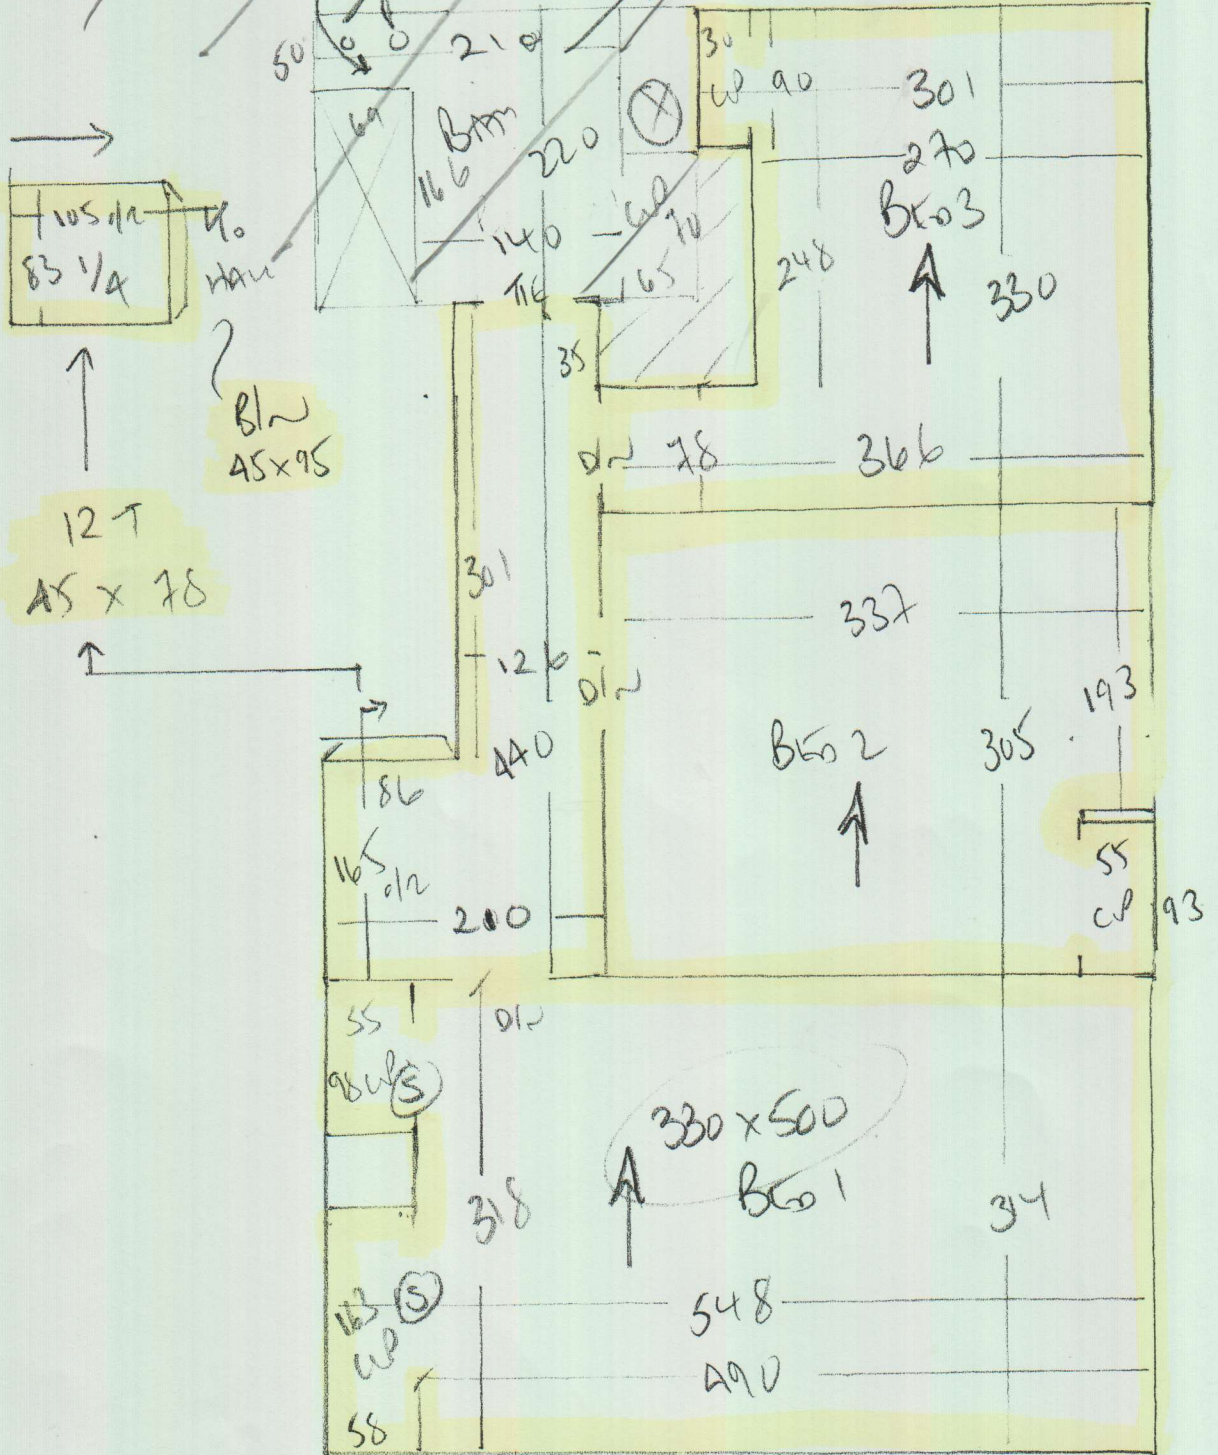

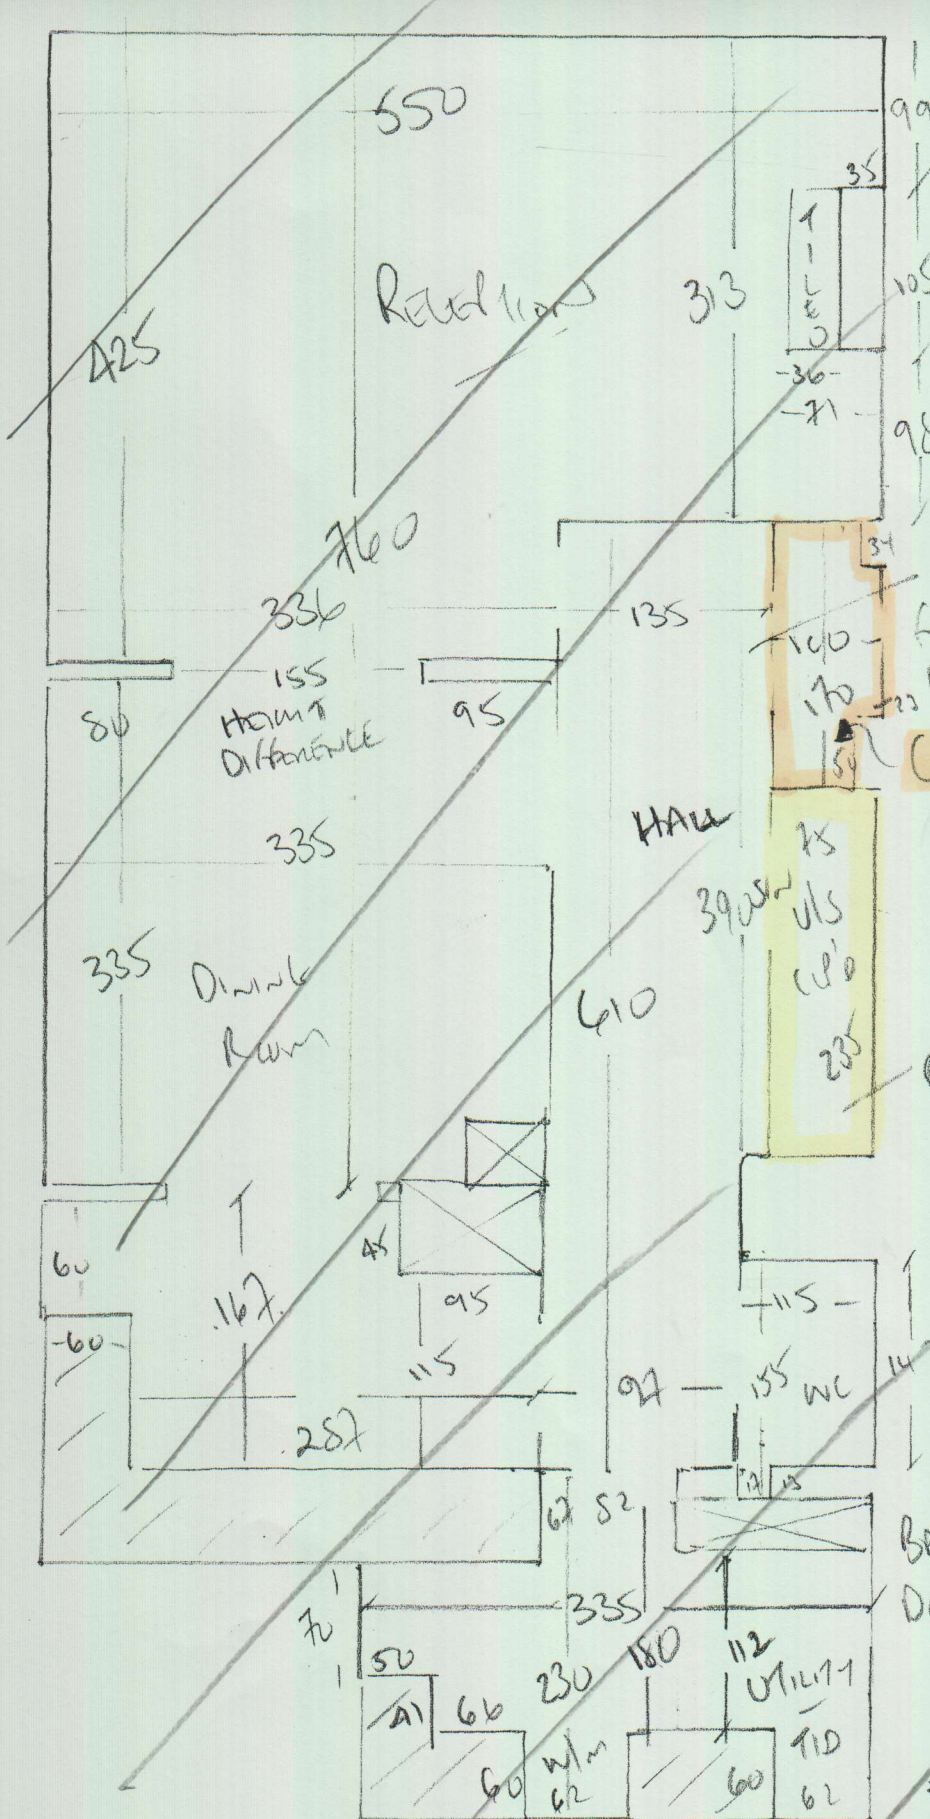

P29253
 JAMES
 22 RINDWAY LANE
 SW19 4EP

40F4

110 x 200m

- ANOVRAPIO TO SMOOTH HEIGHT DIFFERENCE FROM RECEPTION TO DINING ROOM
- SCREENS (STOPS AP 300) OVER ALL

MODIFIED TRANSFORM
22911 STEAMER DALE

18 Boxes 362m²

45-16m²

- BENDING TO BE RENOVATED 30/9
- WIRES TO BE TAKEN TO SURTAGE