

mrcarpet

P29340

Job No: P29340

Name: ESKdate

Address:

Tel: 1033

Sheet:

Xaradu

Col. XAN-915


Cut Plan 11.10 x 500
= 55.50m²


Job No: P29340
Name: Eskdale

Address: 20F3

Sheet: 1 of 1

1ST floor

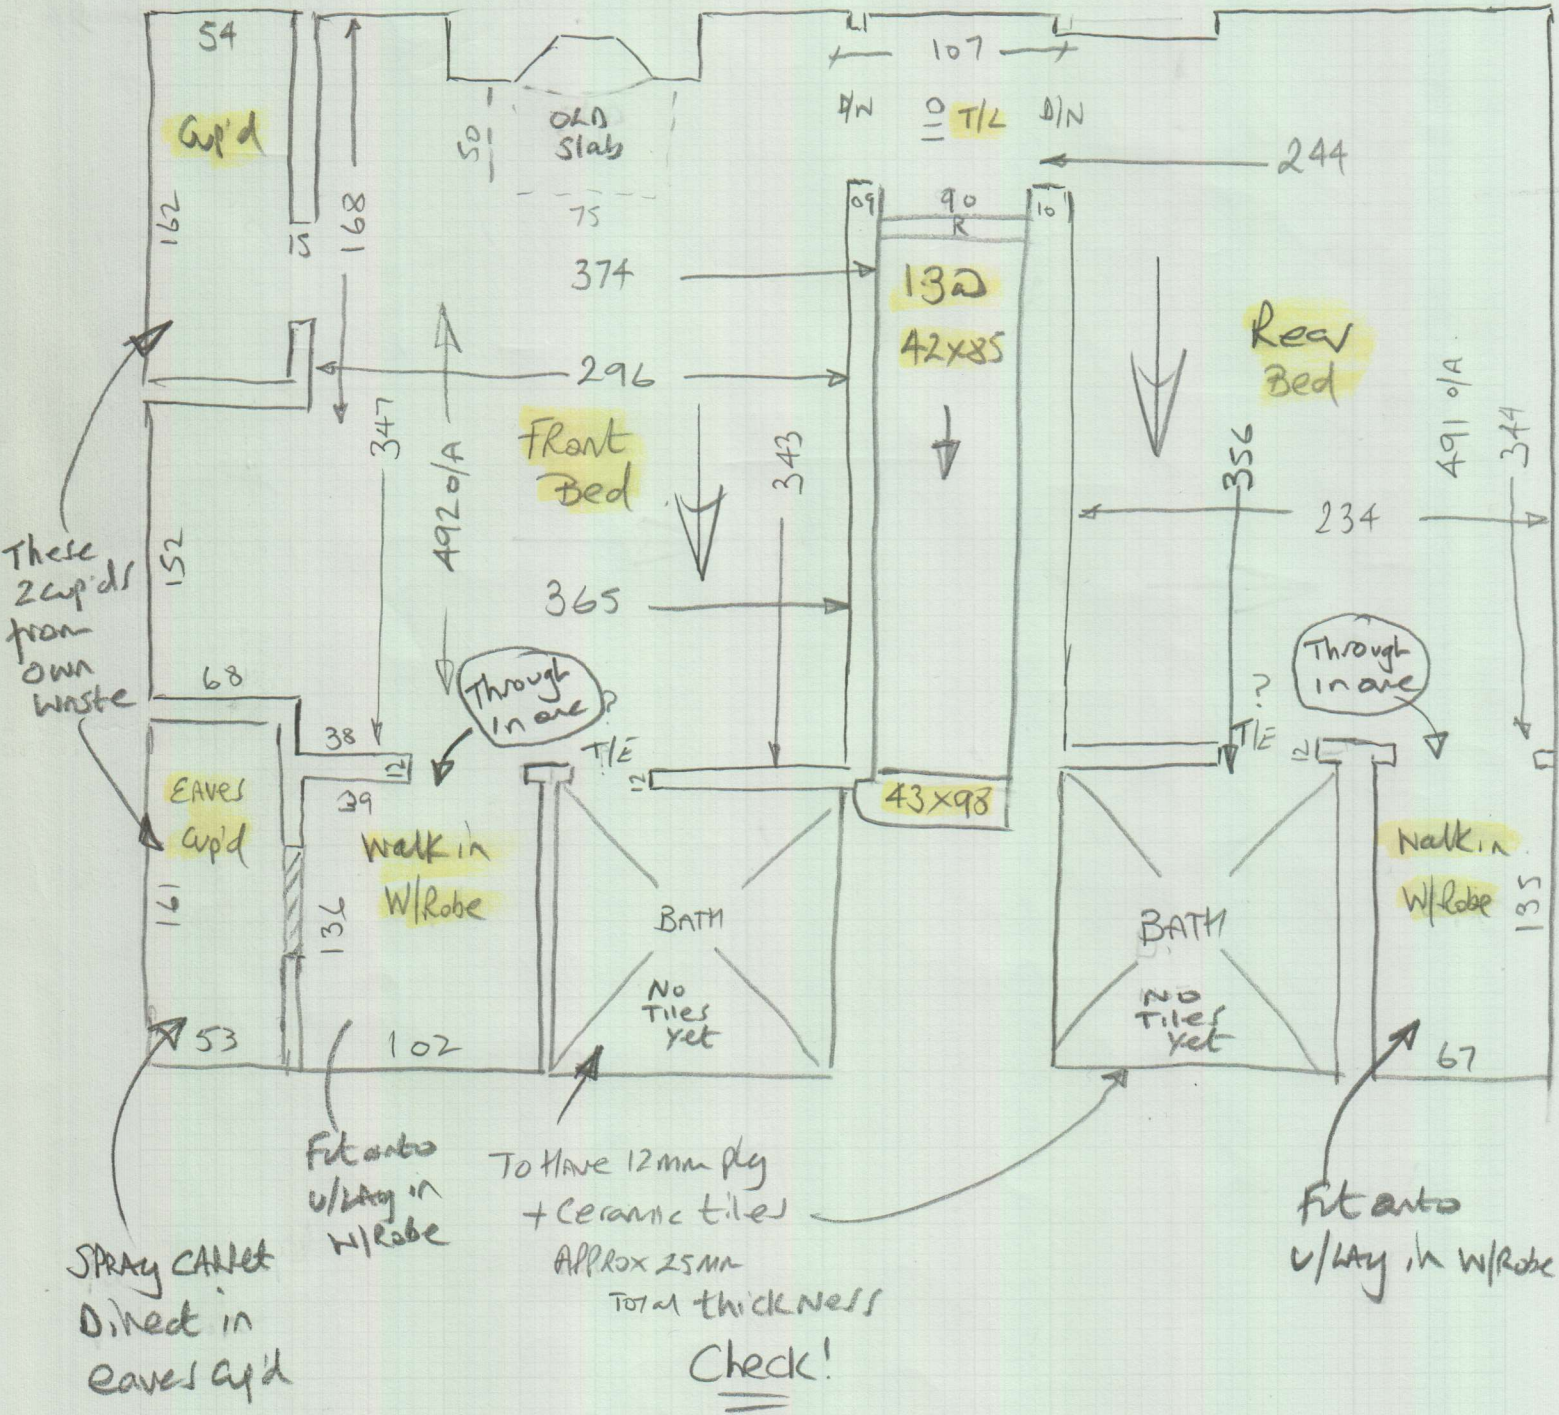

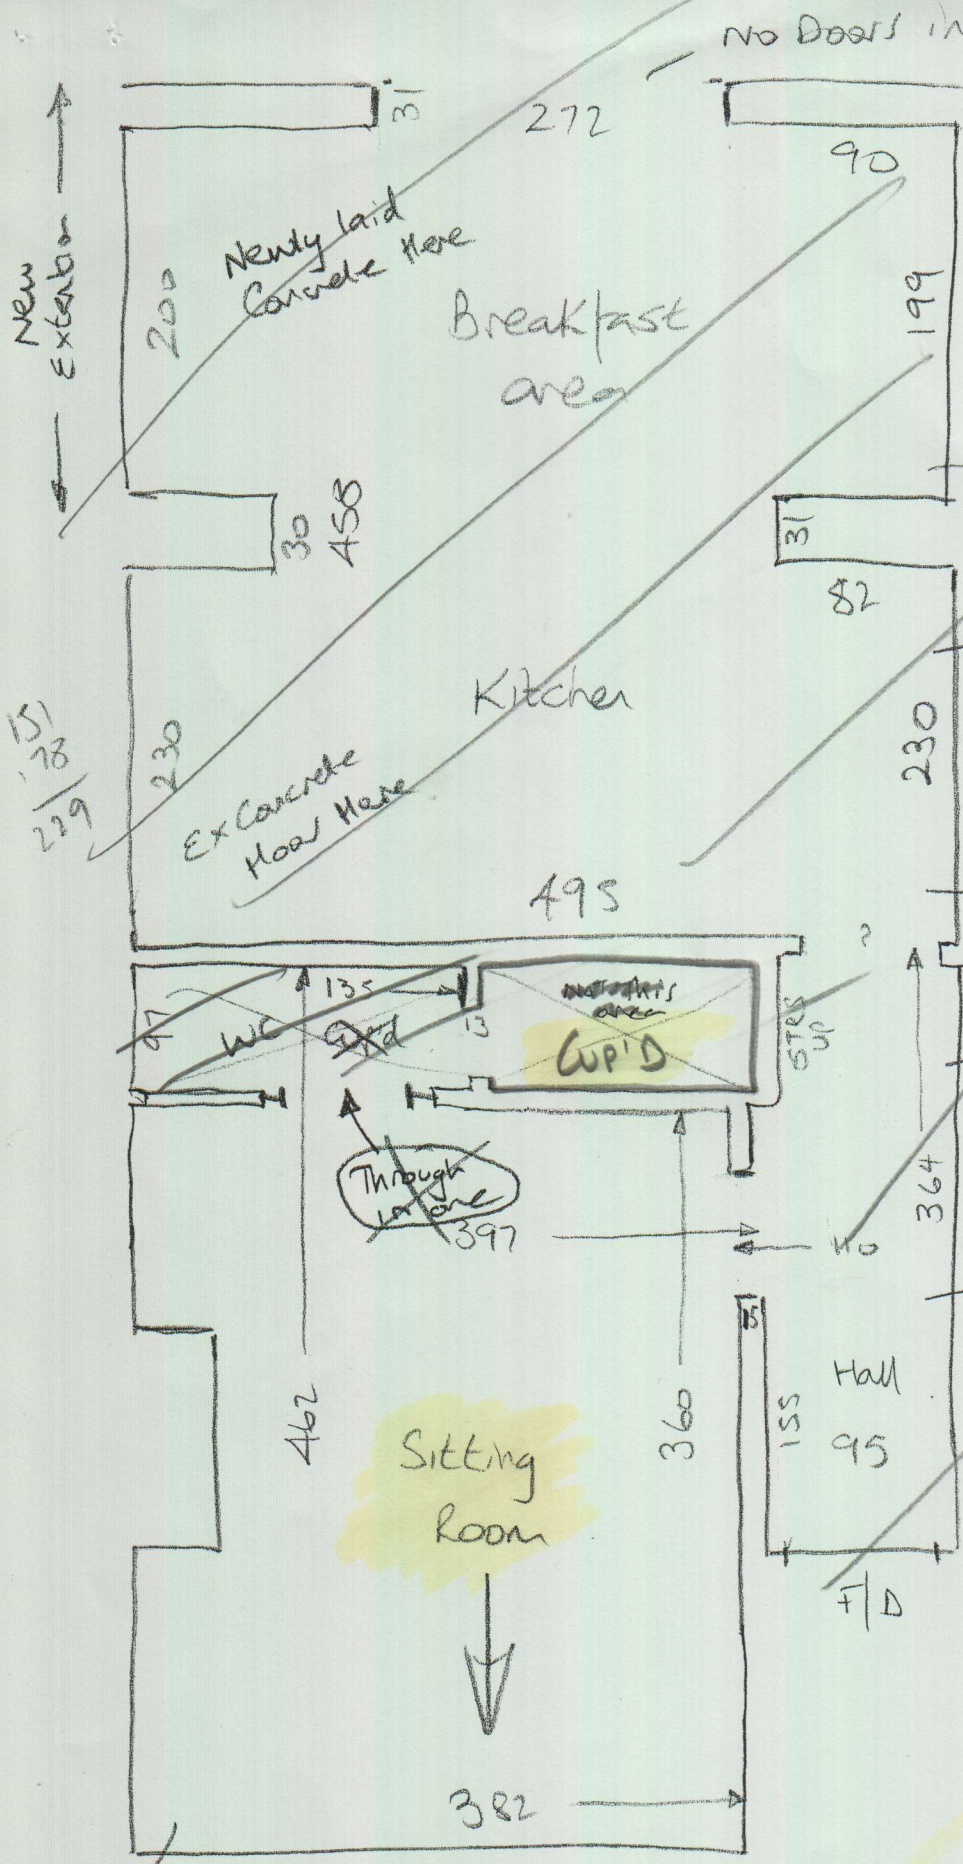

P29340
ESKdale

3033

New Concrete Screed
laid here in OCT
(open to elements)
check fully dry
before laying!

old
concrete (rough)
Builders to latex?

Floorboards (Reasonable
Condition)

Door Swing
if Core or Matting
Required?

WASTE TO CURB AND
OFF GROUND
REAR WC.