


Job No: P29446  
Name: HOWARD  
Address: 20 LAVENUE RD  
SW12 8RY

Tel:  
Sheet: 1 OF 2

400

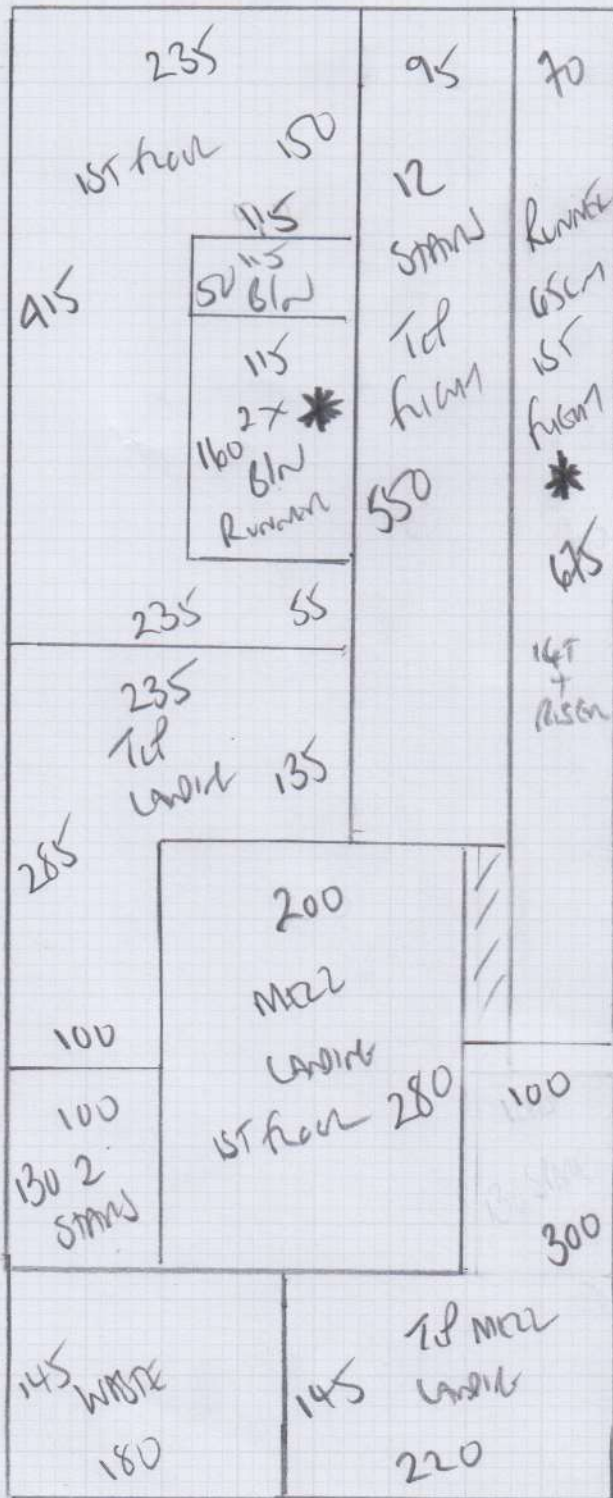

STAIRS & LANDINGS  
1st floor to ground floor  
runner 65cm to 1st floor

ISLAM  
Colour Doorkin



Run 975 x 400

39m<sup>2</sup>

65cm runner to 1st floor  
TAKE Colour 3045 CALIFORNIA


\*  
Cut runner @  
W/H & SHAPE  
2 x B/N'S ONSITE

Job No: P29AAL6  
 Name: HOWARD  
 Address: 20 RAVENSWOOD ROAD  
 SW12 8RY  
 Tel:  
 Sheet: 2 OF 2

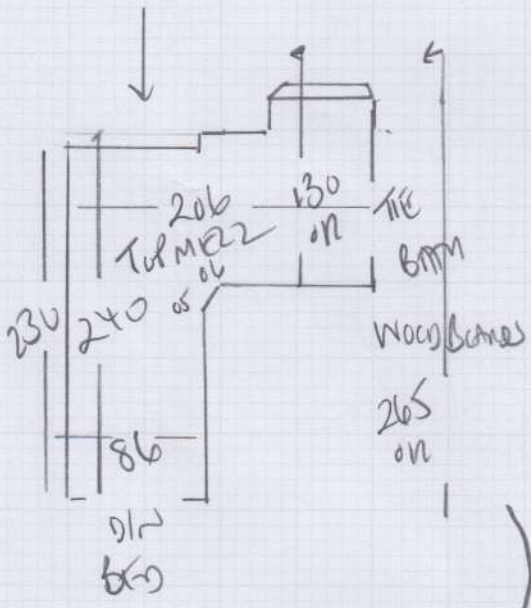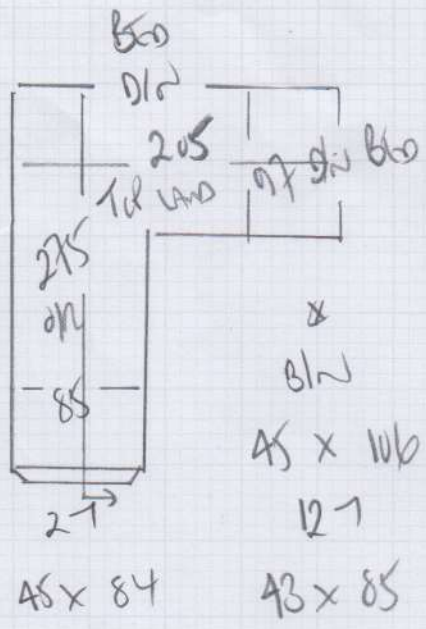

65cm  
 RUMMER  
 TAPED  
 TEMPLATE  
 BUSINESS  
 ON SITE

- ↓ WIRES HERE
- ↓ RIVEN
- 20 x 85
- 197
- 48 x 85
- B/W 75 x 90
- B/W 75 x 110
- TO HALL

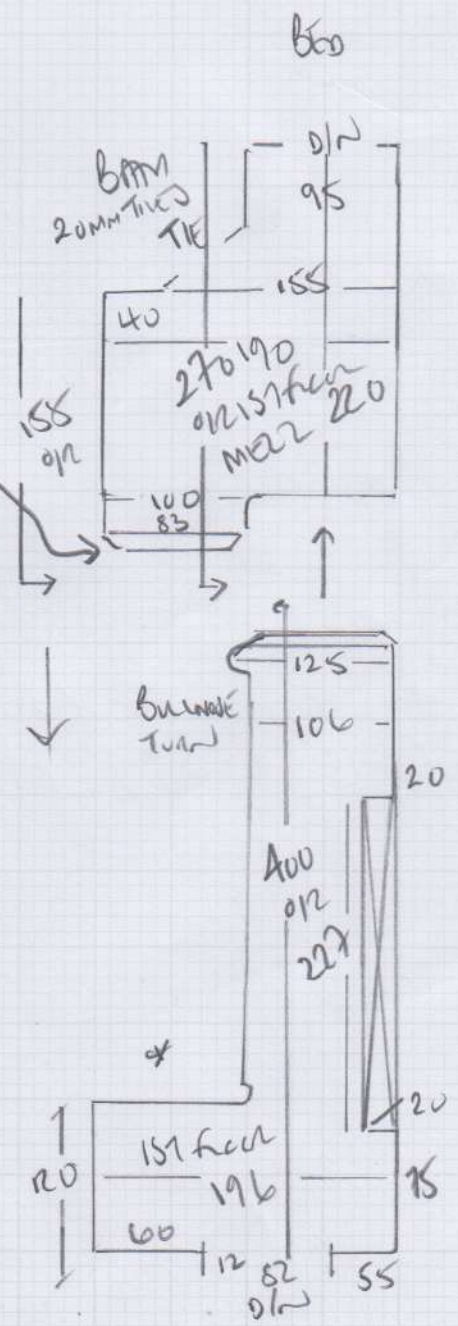

FRONT BED