


OPT 1 - All Areas in Same Direction


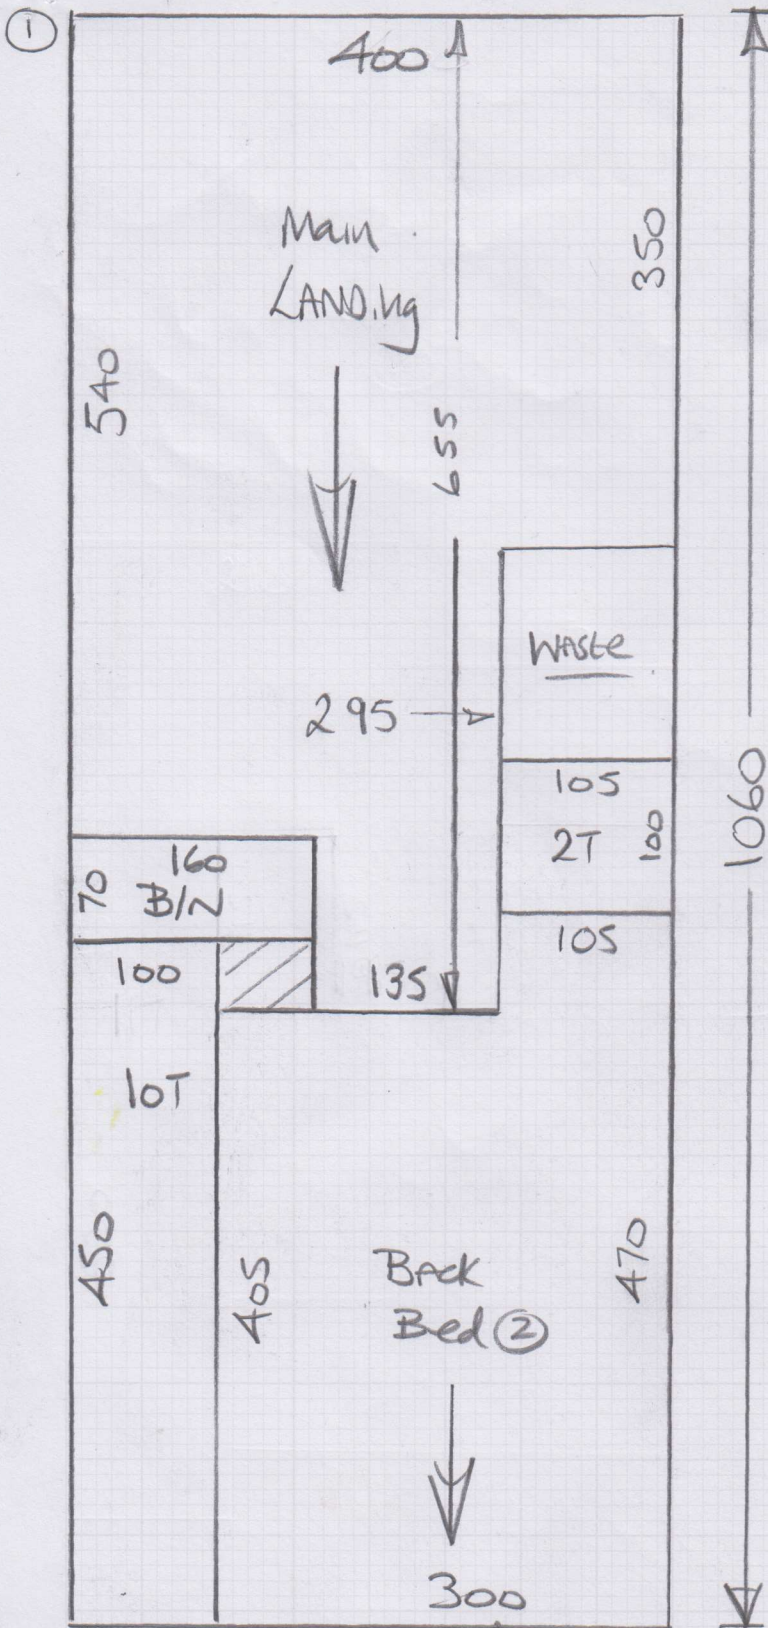


mrcarpets  
 Job No: P29456  
 Name: Lane  
 Address:  
 Tel:  
 Sheet: of:  
10P3

Windsor Clearance  
Col. 142

- Back Bed 1 400 x 400
- Cut Plan ① 1060 x 400
- Cut Plan ② 380 x 400
- Cut Plan ③ 410 x 400
- 22.50 x 400
- = 90m<sup>2</sup>

$W/Lay = 70m^2$

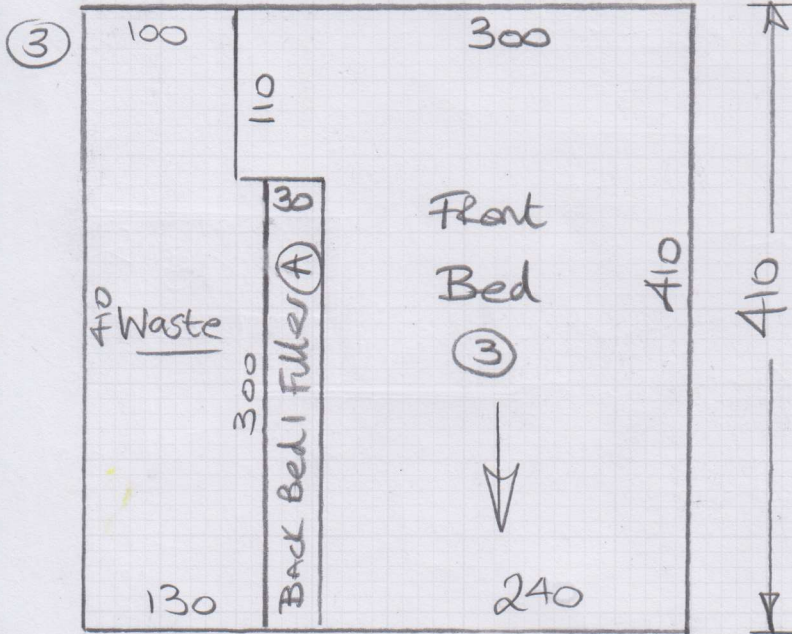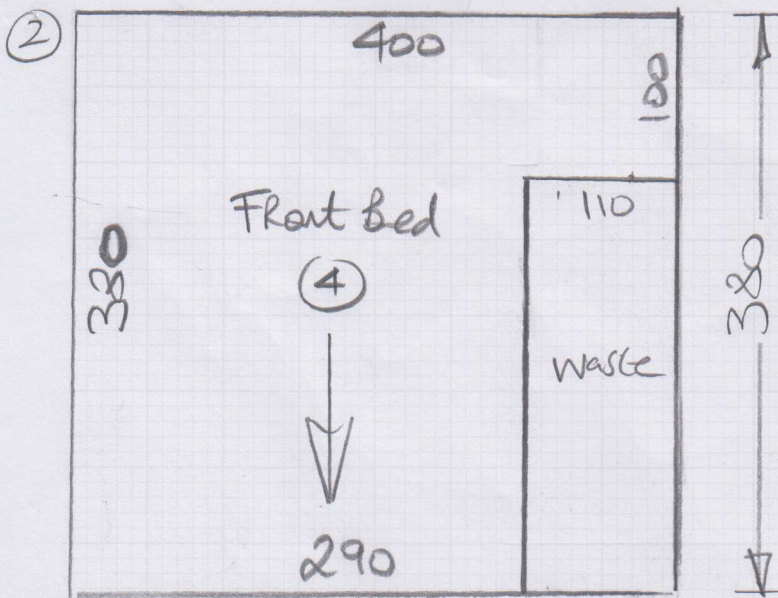

mrcarpet

Job No: P29456

Name: Love

Address:

Tel: 203

Sheet: of:

Windsor Clearance  
Col 142

Fully COVER  
BRUNOSE

P27456


LANE

300/3

12w  
43x85  
Boxed

3/N

T = 40 x 120  
R = 17 x 145

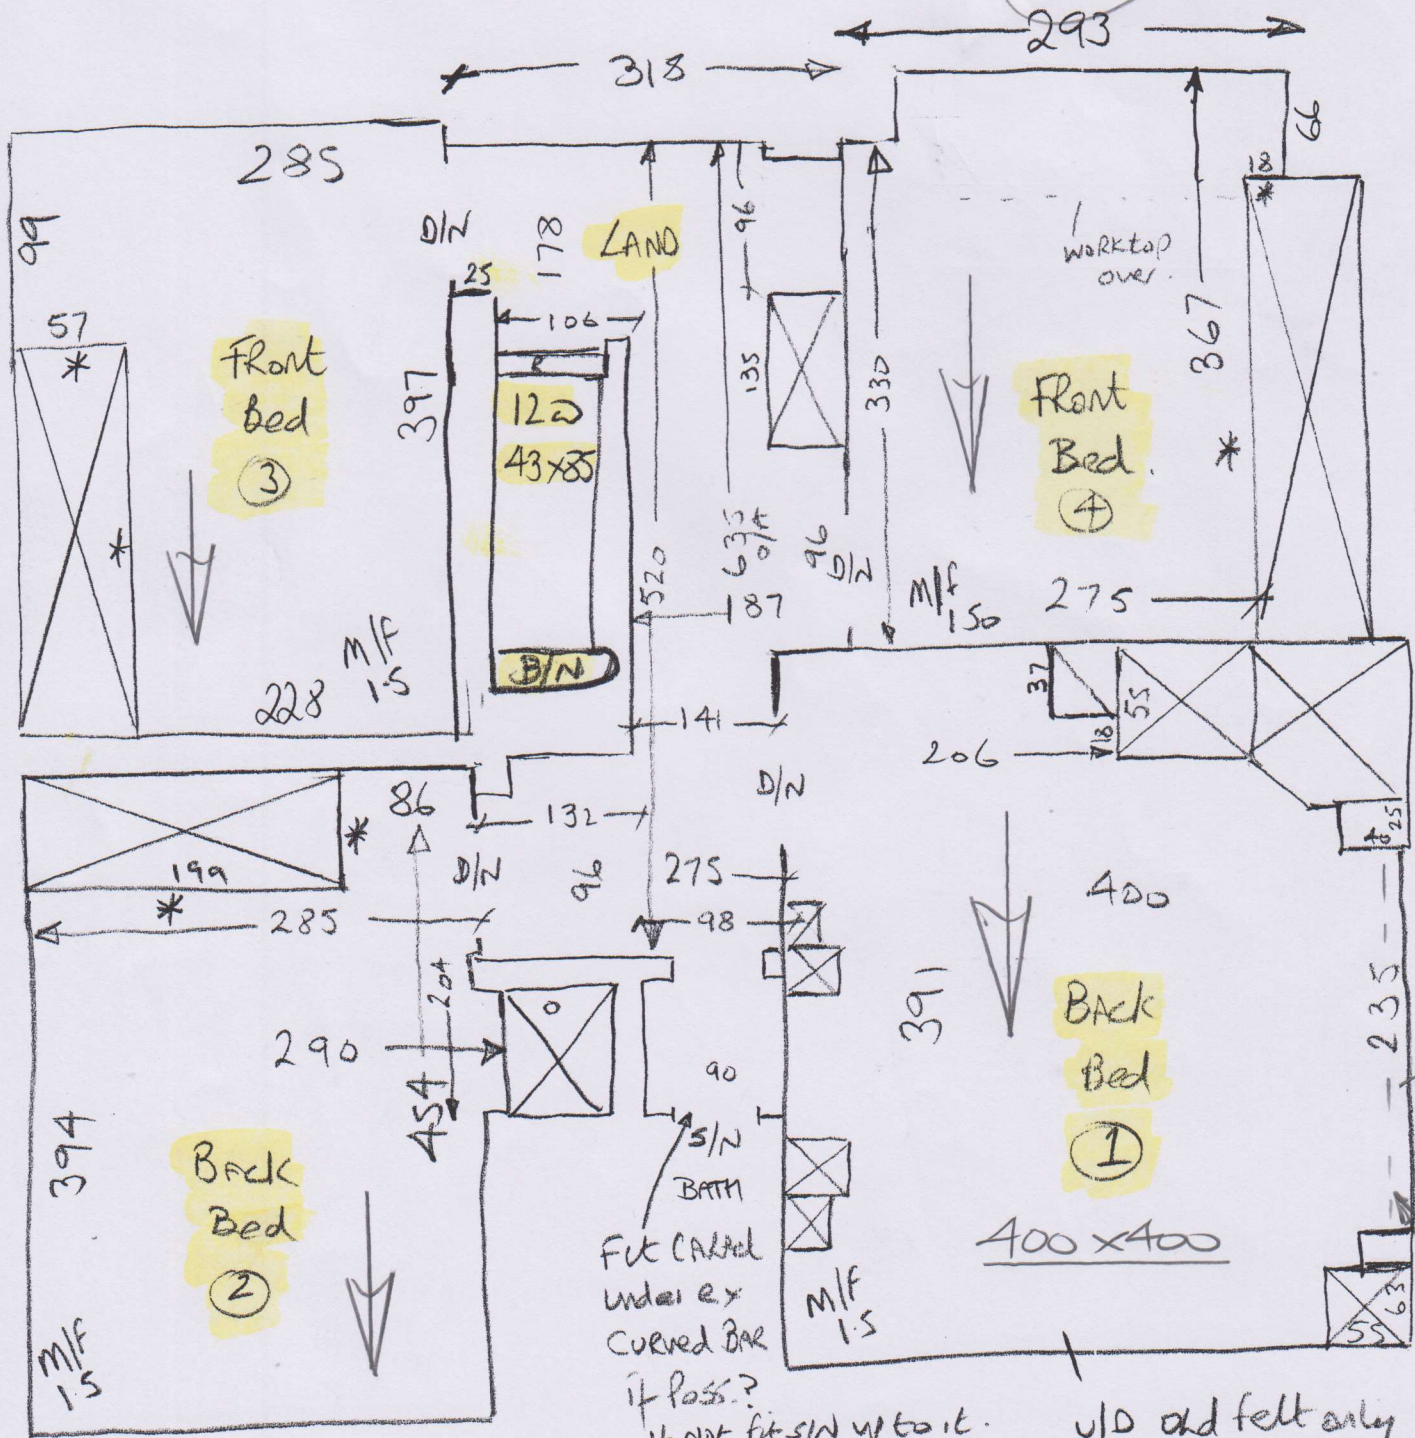

Flow need Repair - CUSTOMER ADVISED

\* = Needs New sk (Cut around Ikea w/ Robes  
v/d CARPET + felt

filler  
to recess  
if nec.