

Job No: P29629
 Name: STANLEY

Address: (10F2)

Tel: _____
 Sheet: _____ of _____

ELEMENTS DESIGN

- EDGES-24

1220 x 400

= 48.8m²


4/12: START FITTING.

MUST CUT/TEMPLATE
 RUNNERS & RETURN

TO WAREHOUSE SO
 KASIA CAN GO


READY FOR RETURN

VISIT ON 9/12!

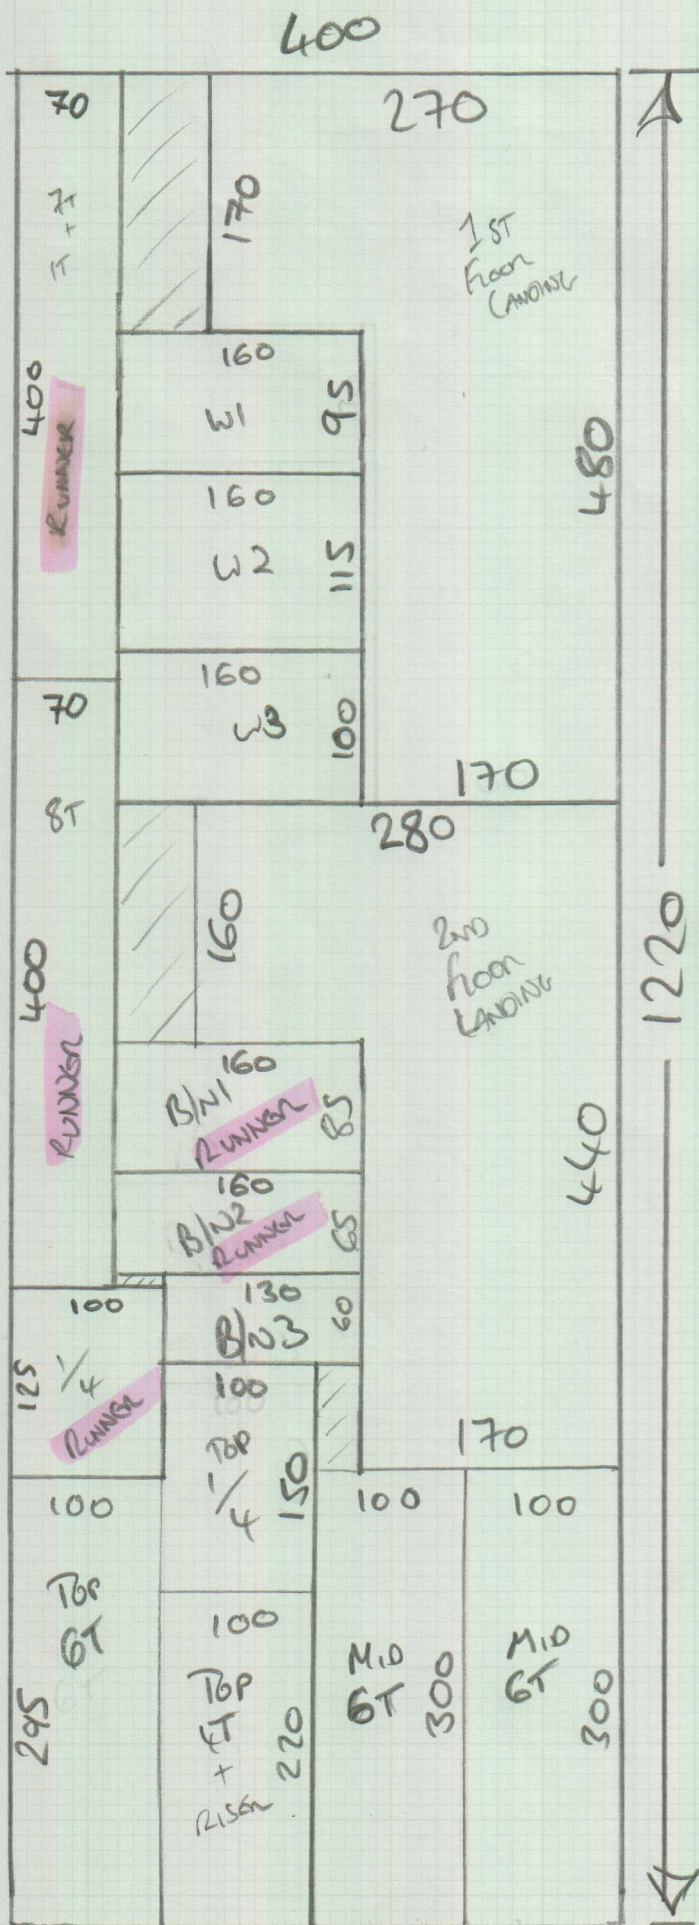


TUP LAND
EX TO REMAIN

Riser
20 x 73
10-1
45 x 73 (BOXES)

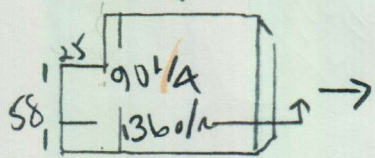

BURIED
w/ S/N

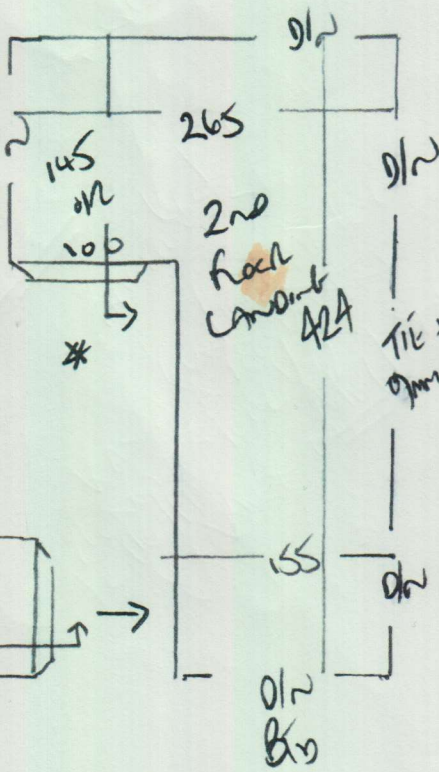

P29629
STAIRWAY
215 GARDEN ST
NW6 BERL

2 of 2

SEEN TO REMAIN
WOOD TITRUS + S/NAP

MATWELL
100 x 62

*

12 STRANDS

45 x 88

w1 70 x 105

w2 85 x 127


w3 73 x 88

S/N (3) 45 x 110

(CLOSE COVER)

CLOSE COVER RISER

TO RUNNER

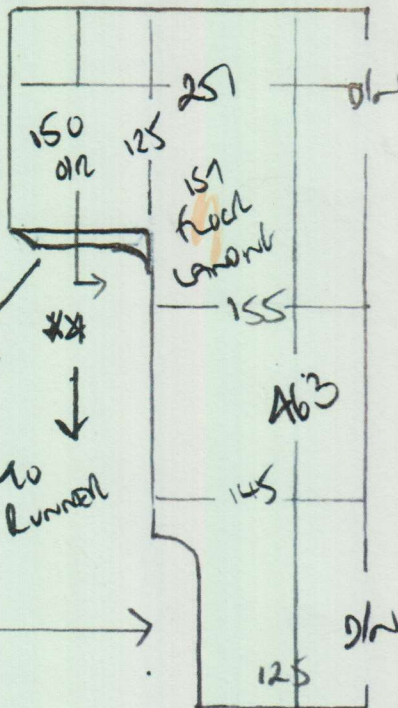


**

17

45 x 95

77

45 x 93

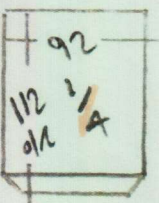

81

45 x 92

Blind 40 x 97

Blind 60 x 130

FORM TAKEN
Runner

WOOD FORMS

BUILDERS TO DO UPLIFT + DISPOSE

USE EXISTING VERTICAL STRAND CLIPS ON

S/N FORM 1 of STRAND

TEMPLATE 2 x S/N ON SITE