

P29698
Lambert

1 or 2

Slone TWS Super
Col. SKO-5033


Cut Plan ① 605 x 400

Cut Plan ② 230 x 400

835 x 400



= 33.40M²

9/Lay = 29M²

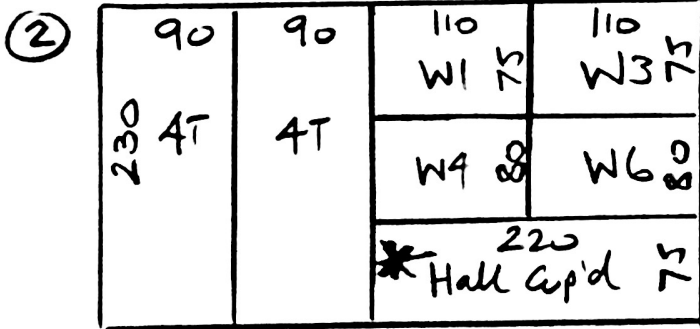

* = PHASE 1 - HALL & HALL COP'D
MARK UP / REMAINDER WITH
JOB NUMBER FOR PHASE 2
AT LATER DATE



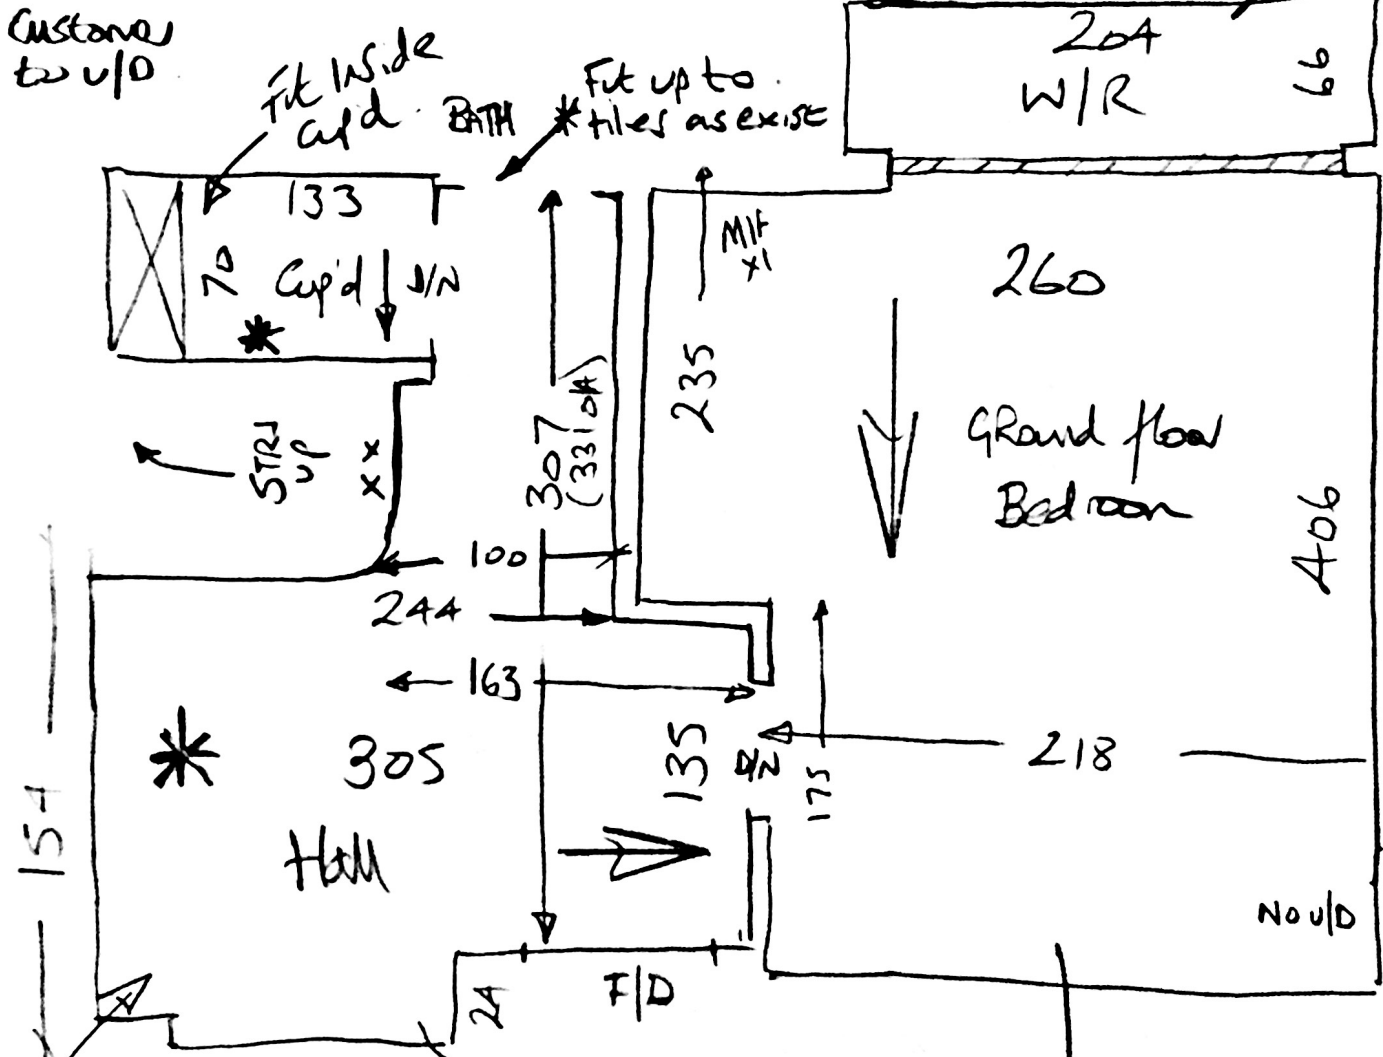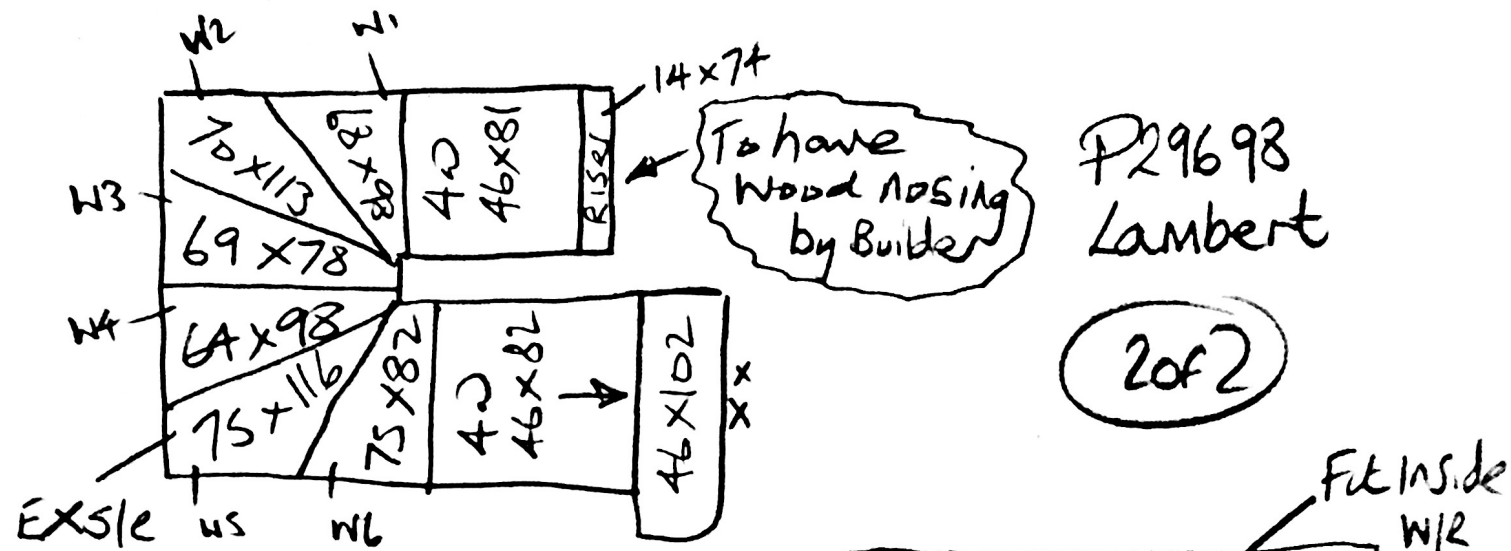

U/D (Customer todo)
 Mostly exist
 Allow some new.

* = PHASE 1 HALL ONLY

Conc floor. Allow to stick 50% new tile as some existing tile is loose/missing.