


P300A0
 Grant
 8 West Hill Road
 SW8 1LN
 1 OF 1

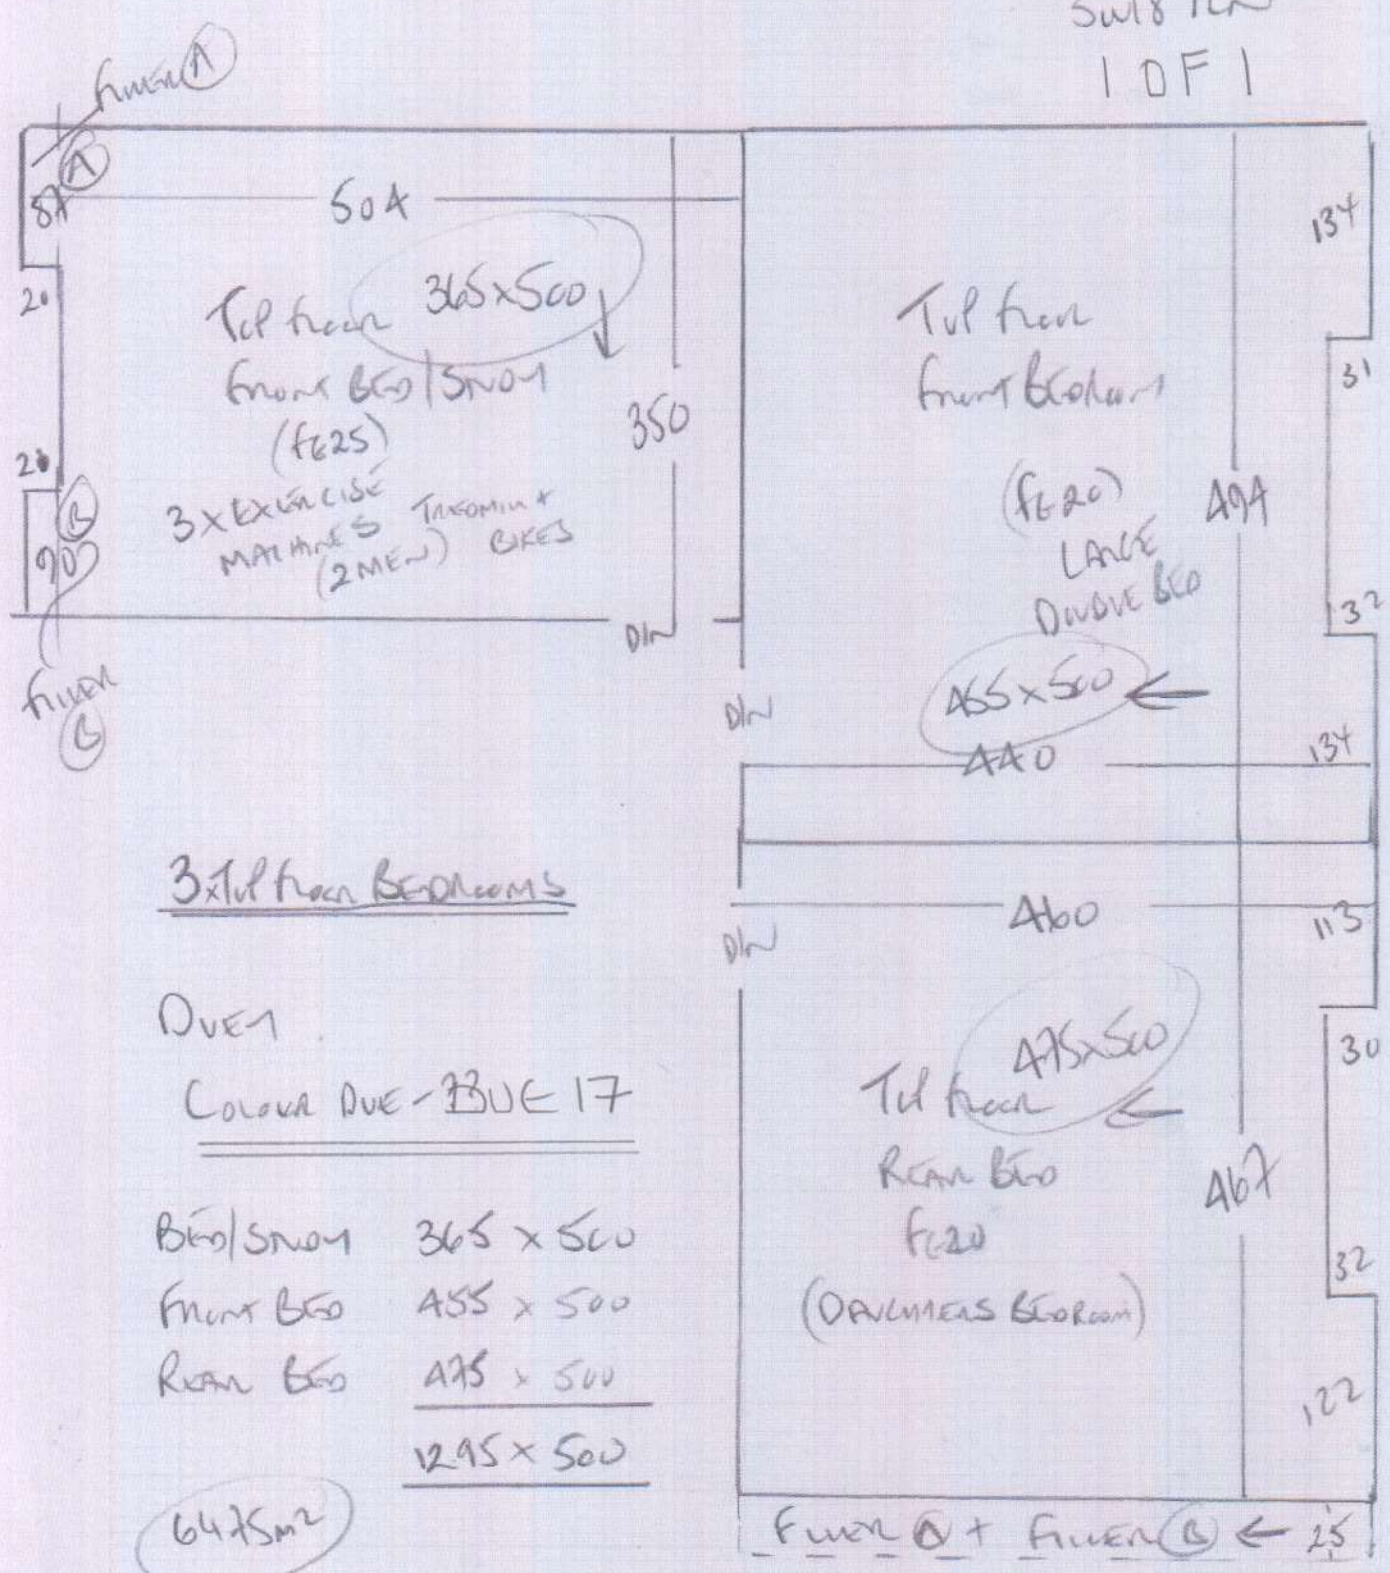

3x Top floor bedrooms

Over

Colour DVE - BLUE 17

Bed/Snow	365 x 500
Front Bed	455 x 500
Rear Bed	475 x 500
	<u>1295 x 500</u>

6475m²

Front A + Front B ← 25