

Job No:
 Name: Philip Robinson
 Address: The Cottage
 Orchard Road
 RU10 OSD.
 Tel:
 Sheet: 1 of 3


Heather Hunt 50
 5014.


Plan 15.10 x 5m
 Plan 11.40 x 5m
 26.50 x 5m

oto
 26.70 x 5m

Fit up to tiles
 in downstairs WC
NO BAR

Replace all bars.
 10 d/w.
 3 T/E.
 + Bars New on
 Site
 left last visit.

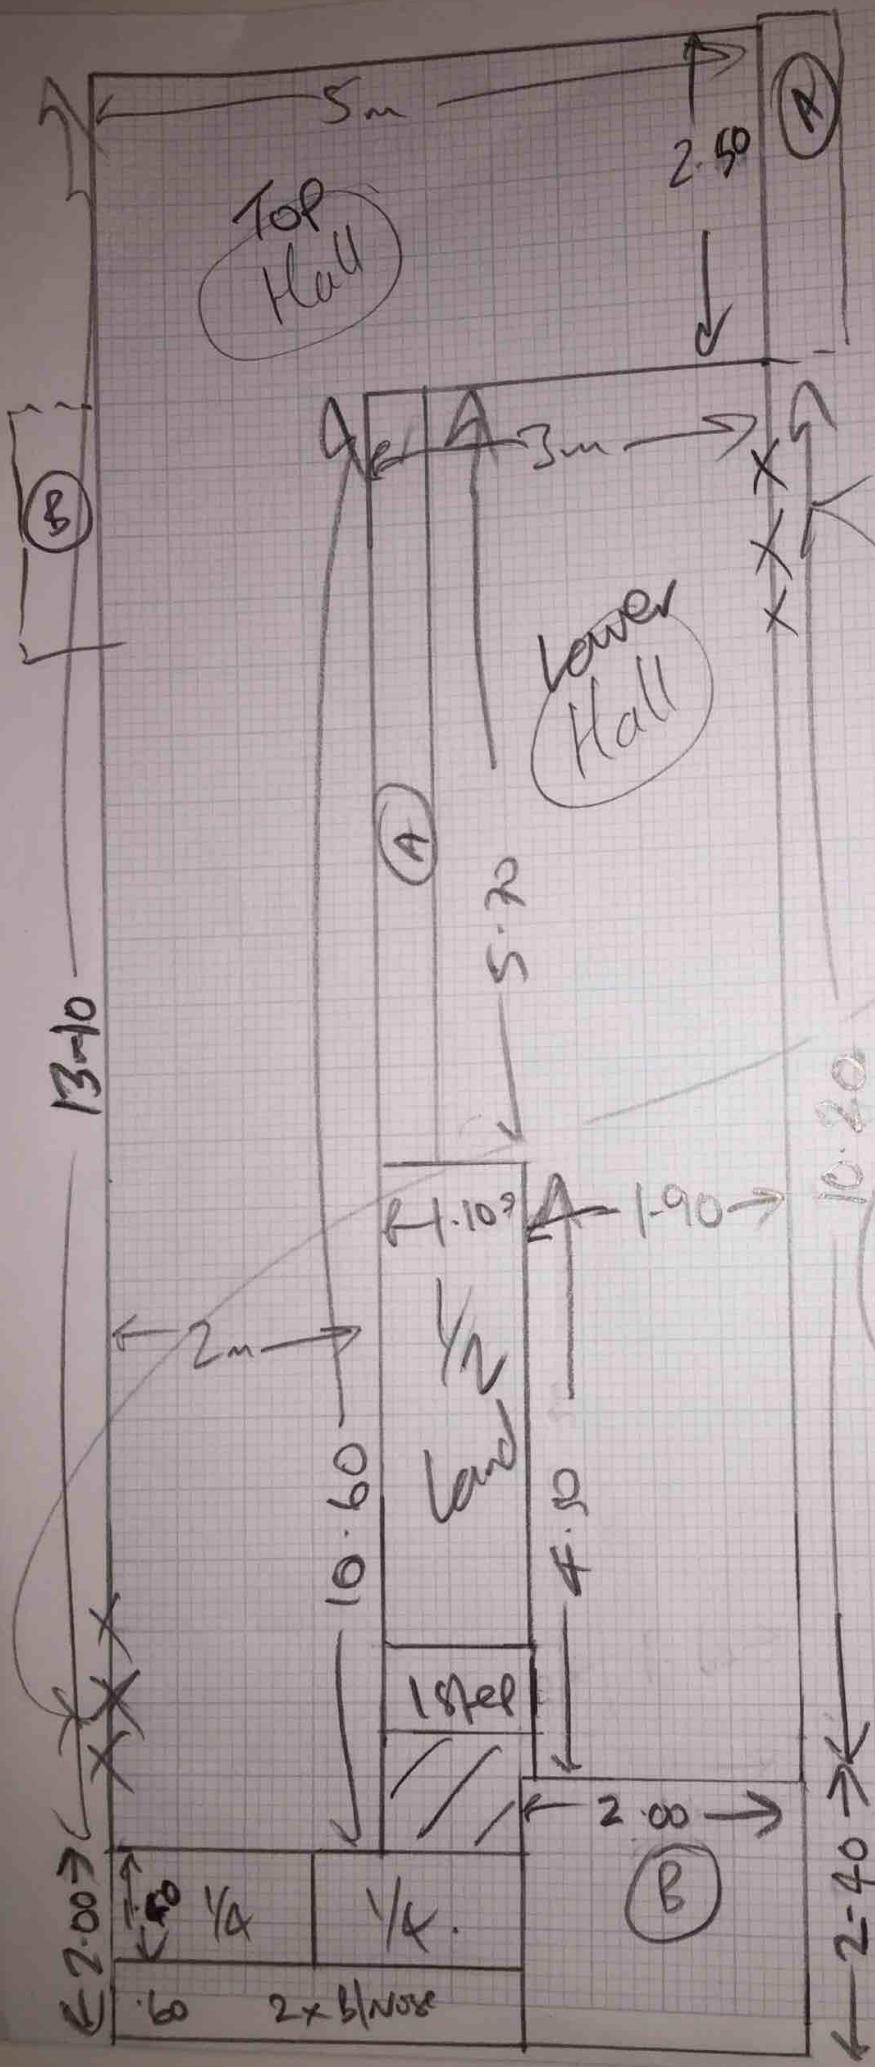

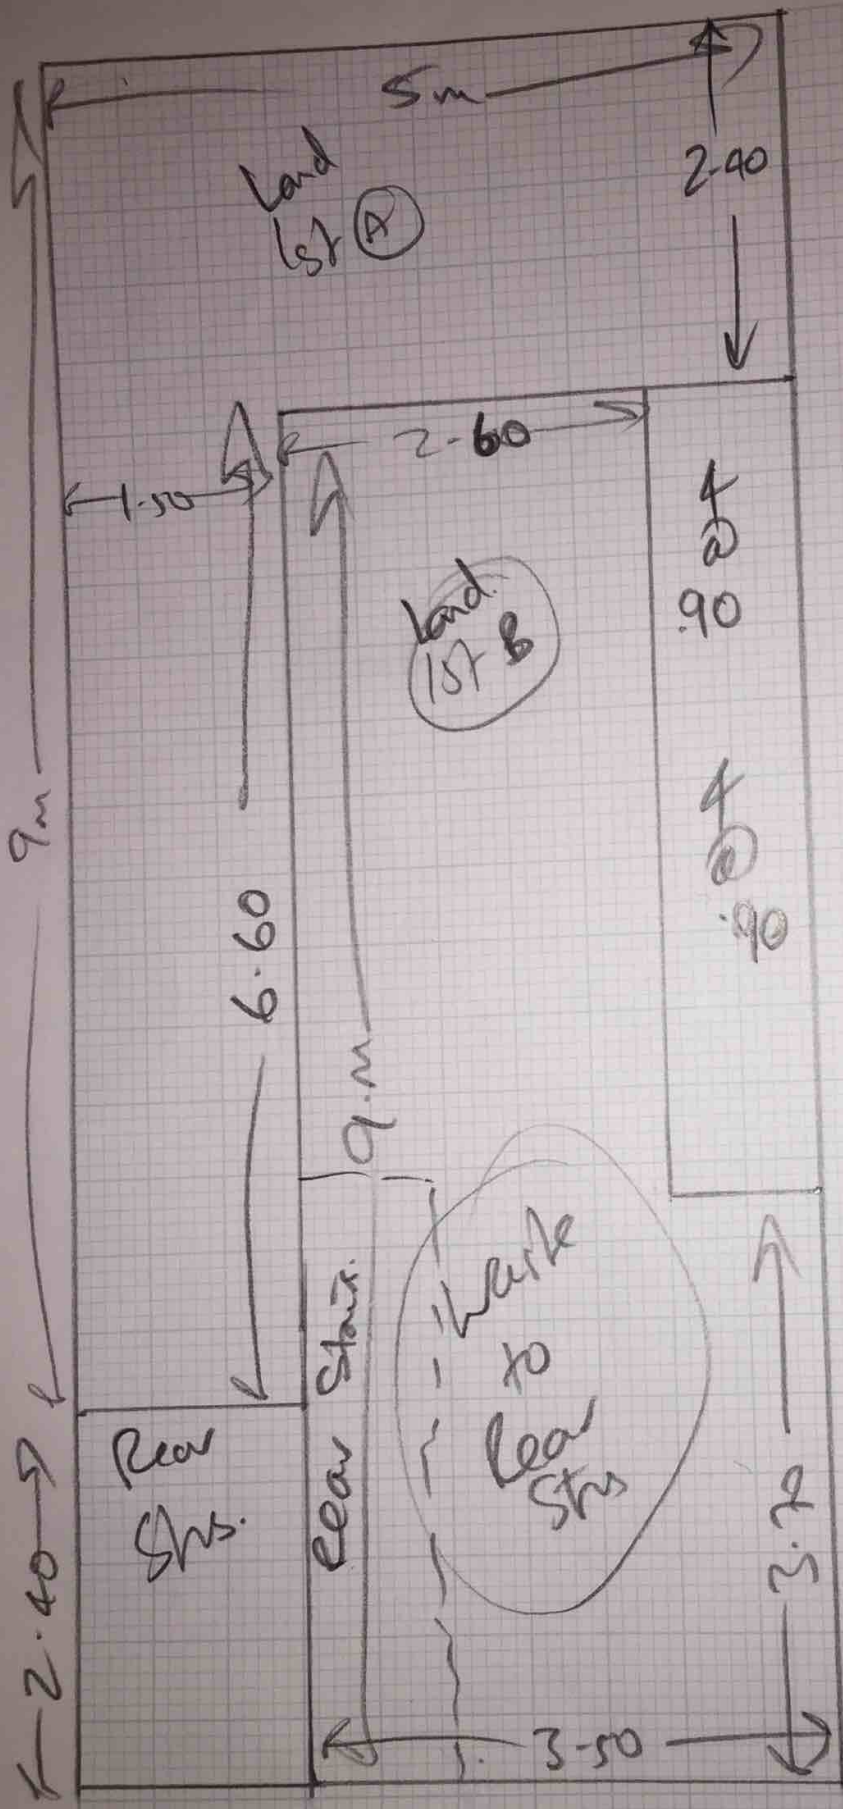

mrcarpet
 Job No: R16771
 Name: Philip Robinson
 Address: The Cottage,
 Orchard Rd.
 R410 OSD
 Tel:
 Sheet: 2 of 3

LAYOUT PLAN + SEAM LOCATIONS

NOT TO SCALE

Job No: 216771
 Name: Robinson
 Address: The Cottage
 Orchard Rd
 OSD
 Tel: 3 3
 Sheet: 3 of 3

