


Job No: R16742
 Name: HALEBOURNE
 Address: THE COACH HOUSE
 Sunninghill Rd
 Windlesham
 Tel:
 Sheet: of: G4206PP
 2 of 2


Plan 8.50 x 5m
 Bed 3 4.35 x 5m
12.85 x 5m

Masterbed (A) 5.20 x 5m
 Plan 18.50 x 5m
23.70 x 5m
 (25m x 5m sub 1)

See Crew on Site
 07477 - 447007.

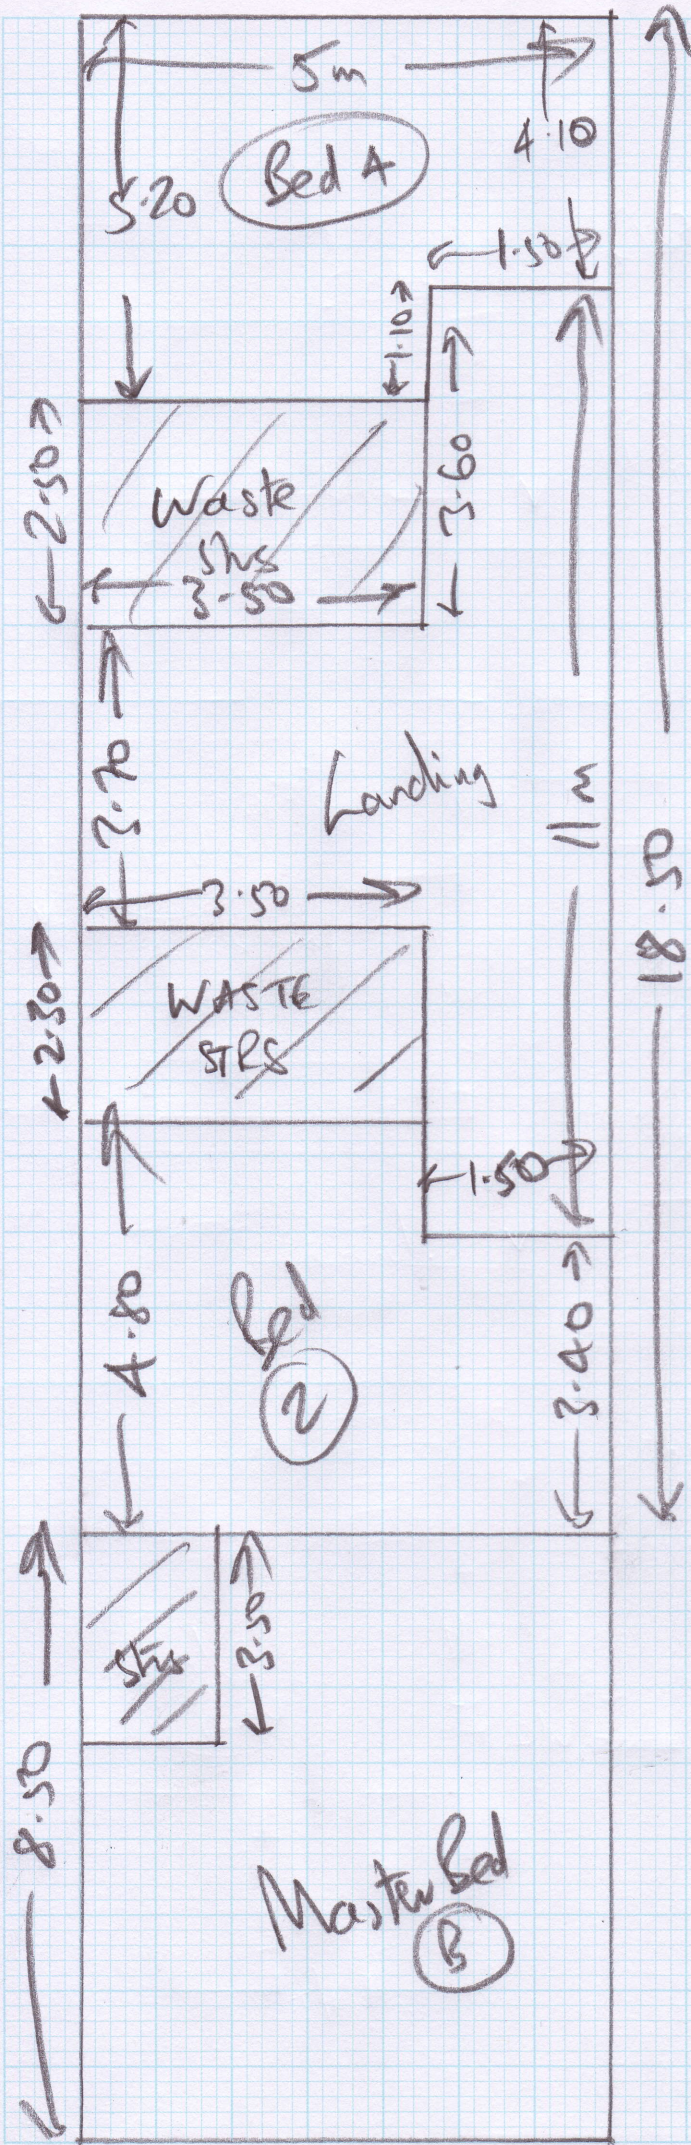

Job No: R16742
 Name: HARBORNE
 Address: THE COACH HOUSE
 Sunninghill Rd
 Windsor
 Tel: [redacted]
 Sheet of: 6 of 6PP
 1 of 2

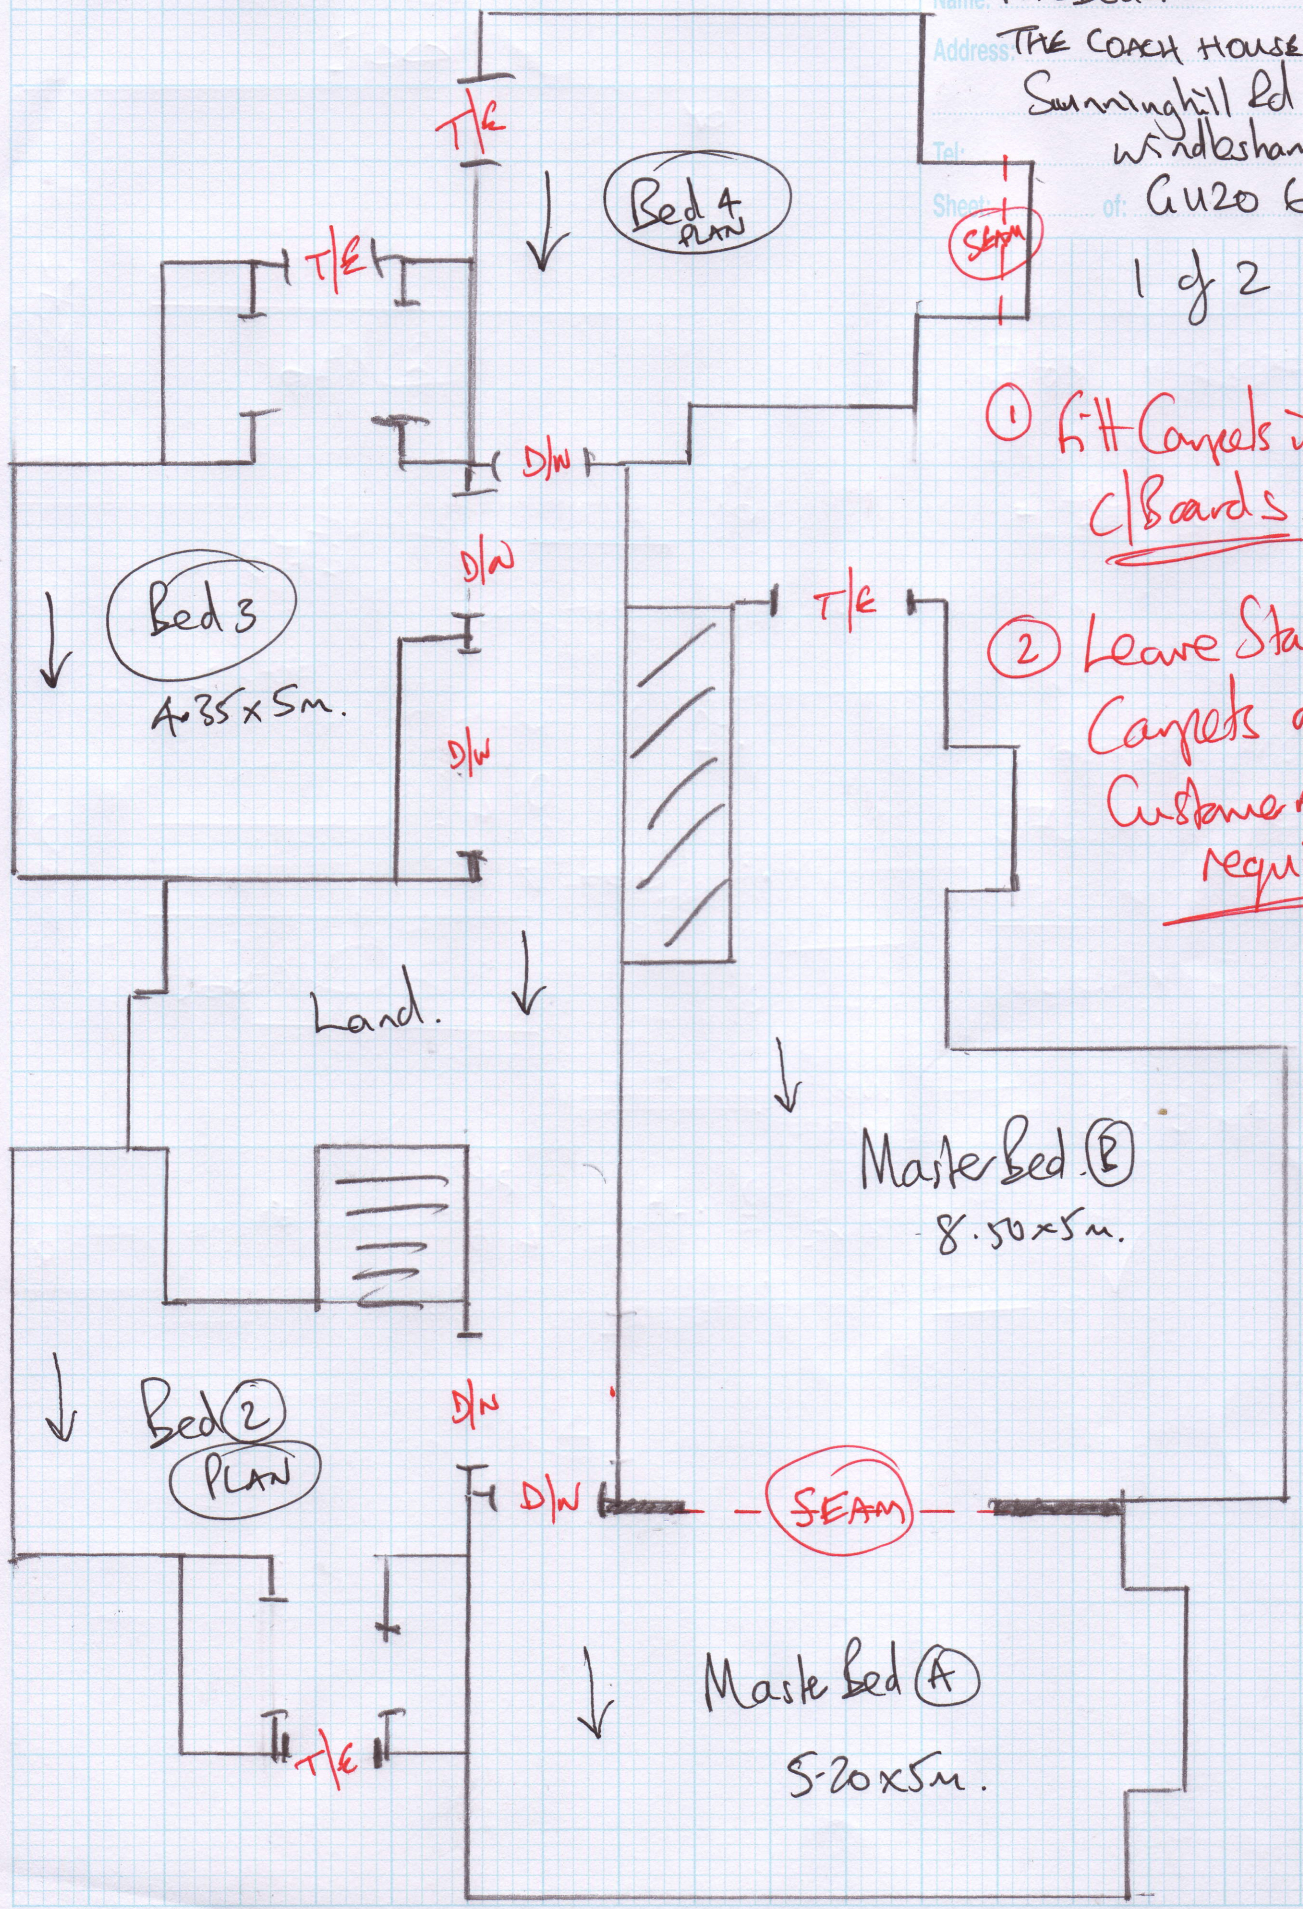

- ① Fit Carpets into C/Boards
- ② Leave Stair Carpets on Site.
Customer not required

Roll Breakdown – Halebourne R16742

Roll A = 12.85

Bed 3	4.35
Master Bed (B)	8.50 – Cut Last

Total	12.85 – Roll balance Nil
--------------	---------------------------------

Roll B = 25m

Master bed (A)	5.20
Cutting Plan	18.50 - Cut Last

Total	23.70 – Roll balance 1.30m(Waste)
--------------	--