


Job No: R16758
 Name: BOARDMAN
 Address: 6 Stanton Rd.
 London
 SW20 8RL
 Tel: _____
 Sheet: _____ of: _____

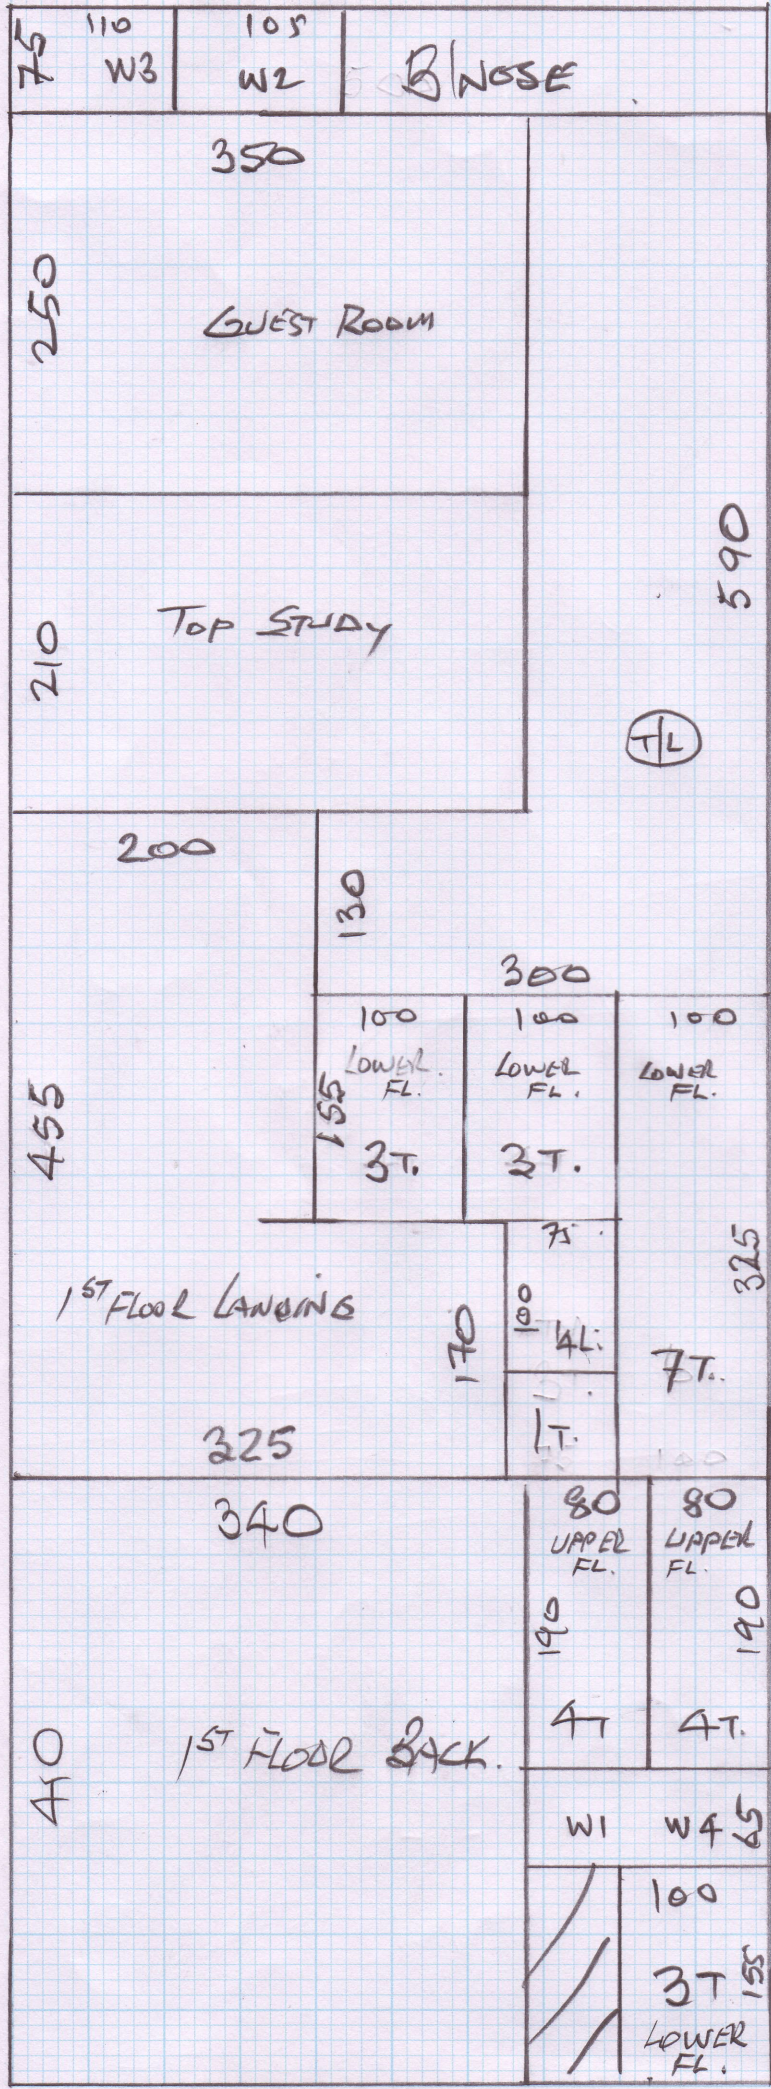


1st FLOOR FRONT
 300 x 500
 CUT PLAN
 990 x 500
 410 x "
 1700 x "
 = 85M².

Sterene Turst 50
 Slo 5020

TOP FLOOR.

Job No: **R16758**
 Name: **HUGH BOA EDMAN**
 Address: **6 STANTON RD**
SW20. 8RL.
 Tel: _____
 Sheet: **2 of 2**

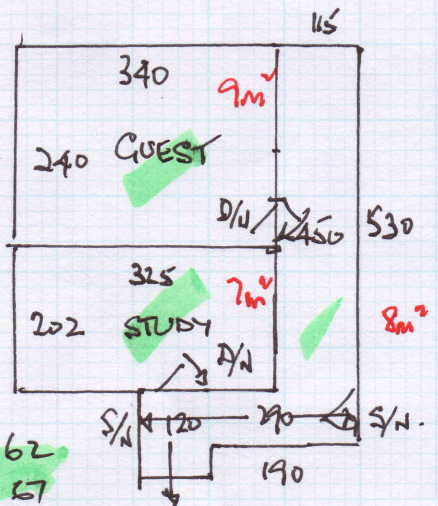


- ✓ 2 x 43 x 62
- ✓ VAL 90 x 67
- ✓ 5 x 44 x 62
- ✓ W1 55 x 72
- ✓ W2 55 x 95
- ✓ W3 65 x 100
- ✓ W4 55 x 62
- ✓ 2 x 44 x 62
- Y 46 x 85
- ✓ BH 20 x 100

5m²

EXISTING CARPET = U/LAY
FURN.

SOME CARPETS ARE TRAPPED UNDER FITTED UNITS. EXPLAINED TO C'MER WHAT TO EXPECT.

FIRST FLOOR.

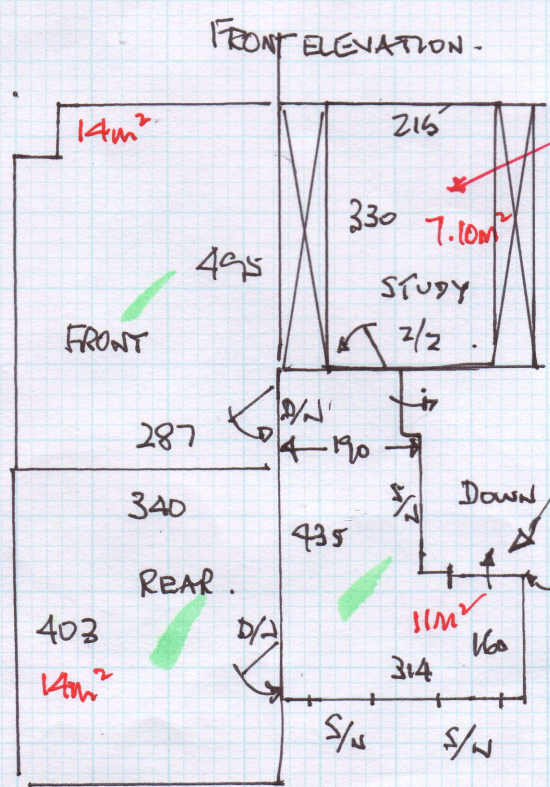

LAMETT TO STUDY.
7.10m² NET.
SCOTIA 5m².

RUNNER 4m²

15 x 43 x 65 (92+TURN)
client own rods.

15 lin/m Whipping.

FINISH UNDERNOSE

- HIB LANDING - 16 no.
- U/L. 72m² 2/2 x 1no.
- GR 12no
- D/W 4no
- S/W 8no