

1 of 4

IMPORTANT

WASTE

RETURN TO WAREHOUSE FOR STAIRS.



R16834.

NOTE: DO NOT SCALE FROM THIS DRAWING. ALL DIMENSIONS TO BE CHECKED ON SITE.

FIRST FLOOR FURNITURE LAYOUT

19 GRAYS LANE
ASHTED
SURREY
KT21 1BZ

REVISIONS	SCALE: 1:50	DATE: APRIL 2013
A. 13.06.14. Material as shown	DRG No: 63/18	REV No: A
CLIENT: M & M's Road		SHERIDAN CONSTRUCTION

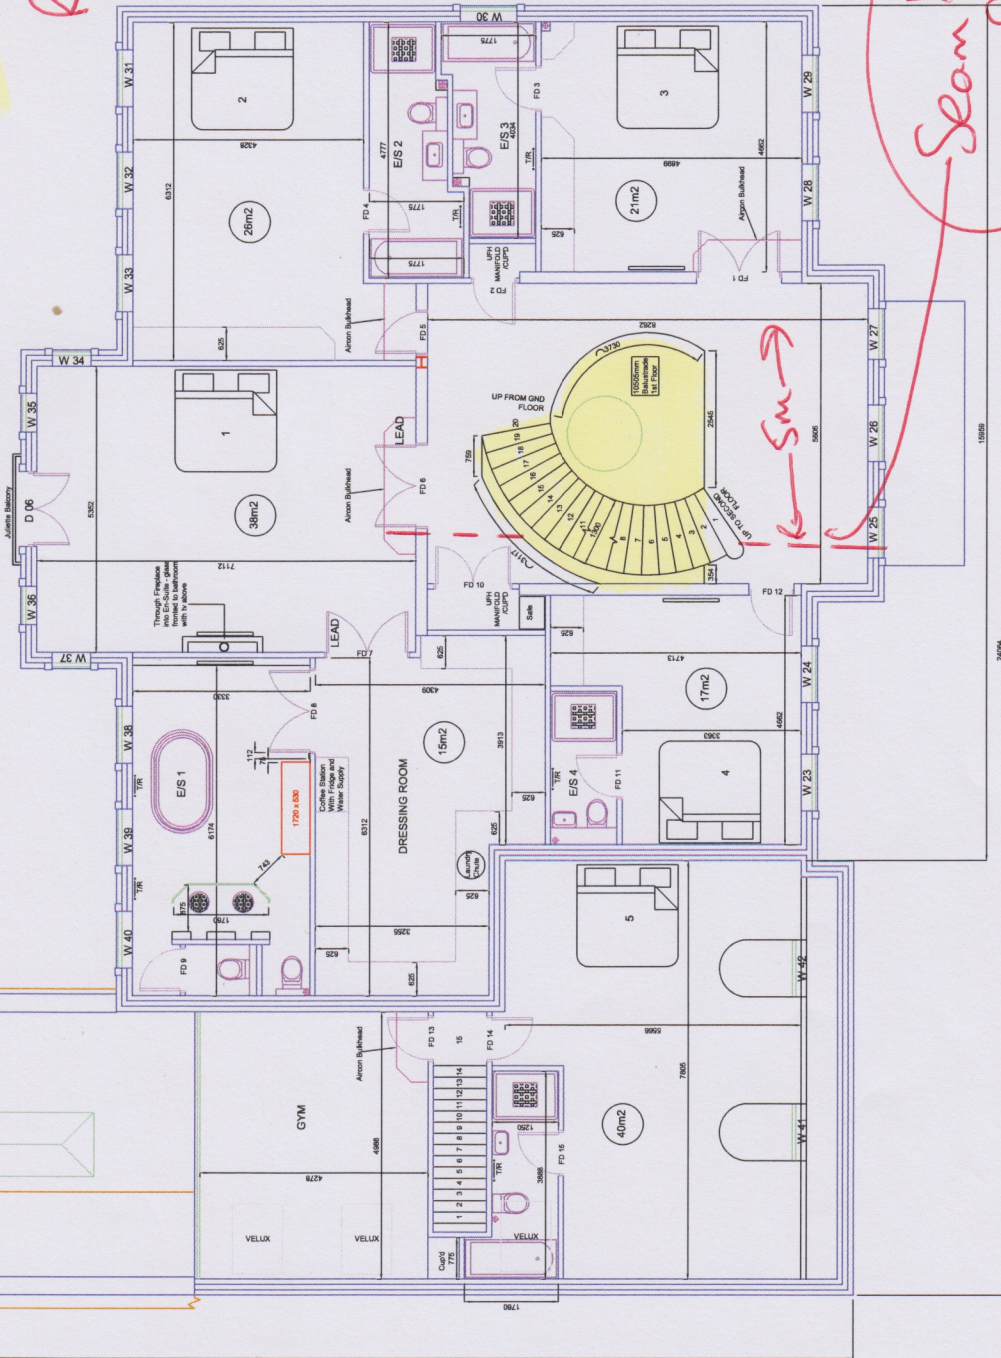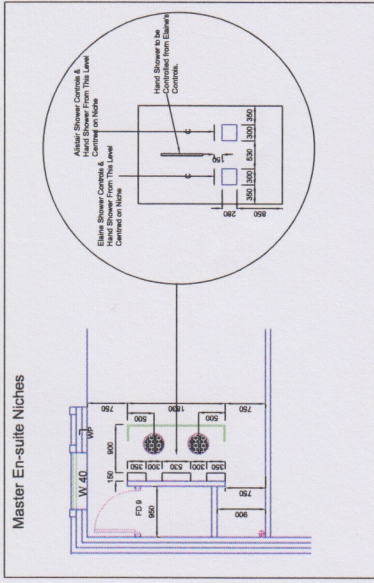

Seam this side

2 of 4.


Waste - RETURN TO WAREHOUSE FOR STARS.

R16834.

NOTE: DO NOT SCALE FROM THE DIMENSIONAL LINES REFER TO THE DIMENSIONS TO BE CHECKED ON SITE

SECOND FLOOR FURNITURE LAYOUT
19, GRAYS LANE
ASHTEDAD
SURREY
KT21 1BZ

REVISIONS	SCALE: 1:50	DATE: APRIL 2013
	DRG No: 63119	REV No:
	CLIENT: M & M's Retail	
SHERIDAN CONSTRUCTION		

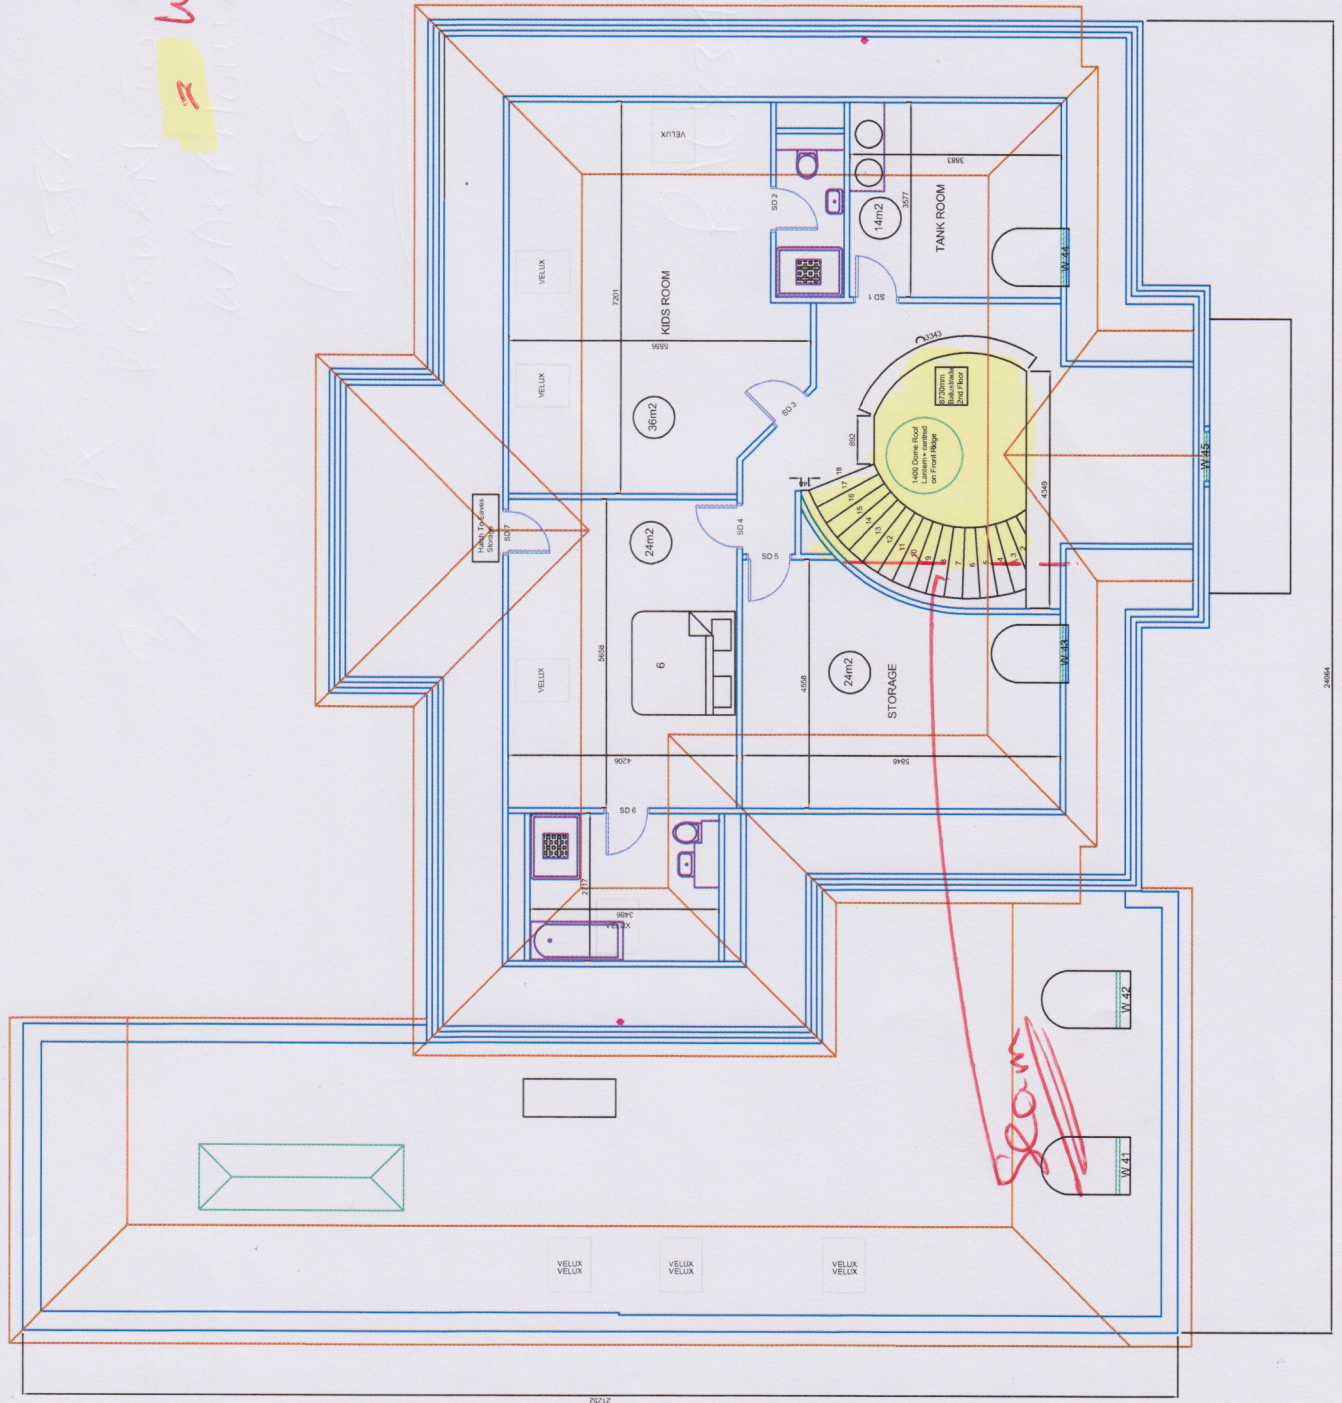

slow



R16834
Sheida-Cauchichan
19 Crays Lane
Ashhead
Swy

3 of 4

LULWORTH LW/27
POLAR WHITE

- Cinema 5.35 x 5m
- Drawing room 7.40 x 5m + KLB
- Bed ② 6.40 x 5m + KLB
- Bed ③ 4.80 x 5m
- ④ 4.80 x 5m

1st floor land 8.60 x 5m
+ CLB

Bed ⑤ 7.90 x 5m + ⑥

Stms (x20) 2.40 x 5m

Bed ⑥ 5.80 x 5m

Kids room 7.40 x 5m + KLB

Storage + filler 6.40 x 5m

Top land ⑦ 8.40 x 5m

Tank room 3.70 x 5m

Plan 7.40 x 5m

1
Eaves CLB 6.10 x 5m

2.95 x 5m

96.10

480 sqm²

Cur 1.10 x 2m road down

Fitting Instructions - R16834 – PLEASE READ – RING DG BEFORE GOING TO SITE

Sheridan Construction – 19 Grays Lane, Ashtead, Surrey

Ring Kerry when leaving previous job for access – Number on Worksheet

Mike

This is for fitting the two landings where Alan has prepared them previously. There are 2 pieces for the landings 8.60m x 5m & 8.40m x 5m.

There is also the balance of the 6.50m x 5m (see plans) left in the warehouse previously that you need to cut the landing fillers from.

This job is the following items to be carried out.

1. 1st & top floor Landings fit on existing prepared areas **BUT DOORBARS TO FIT** I have given you a couple of tile edges but I don't think you will need them as the tiler has fitted tile edges at bathrooms.
2. Master bedroom – fit 6mm ramps at bathroom tiles and finish carpets at tiles
3. Garage annex – Fit double nap at junction between bedroom & landing carpet.

The waste from the middle of the landings is to be used on the stairs as runners PLEASE CUT THESE AS LARGE AS POSSIBLE & RETURN THESE TO THE WAREHOUSE.