
mrcarpets
 DESIGNS FOR FLOORS
 Job No: R16847
 Name: Evers
 Address: 67 HOLMESDALE RD
 TW11 9LT
 Tel:
 Sheet: 1 of 4

WOBURN NTWOB-02

- Reception: 6.80 x 4m
- Bed 2: 3.60 x 4m
- Plan: 8.60 x 4m
- Plan: 5.90 x 4m
- Plan: 4.20 x 4m
- " 4.40 x 4m
- " 1.40 x 4m

34.90 x 4m


Items Marked in Yellow 139.60
 are Phase 2 Rest
 Phase 1 SAVE filler
 Rolled in Bed 1

Macedonia 609/30
 1st Flight Runner
 64cm Wide


7.25 x 1m

4m

Job No: R16847
Name: Evers
Address: EVERS
67 HOLMESDALE RD
Tel: TW11 9LJ
Sheet: 2 of 4

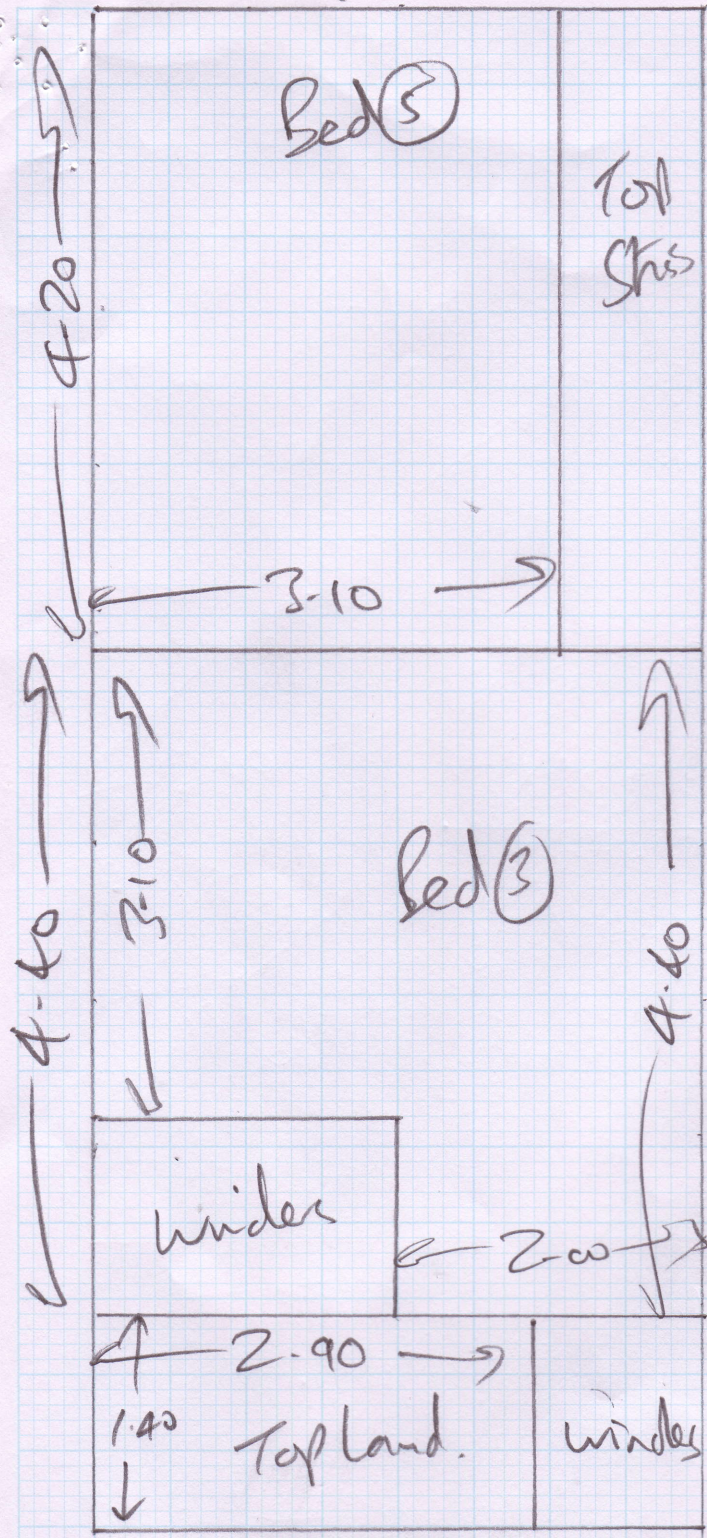

STAIR RUNNER

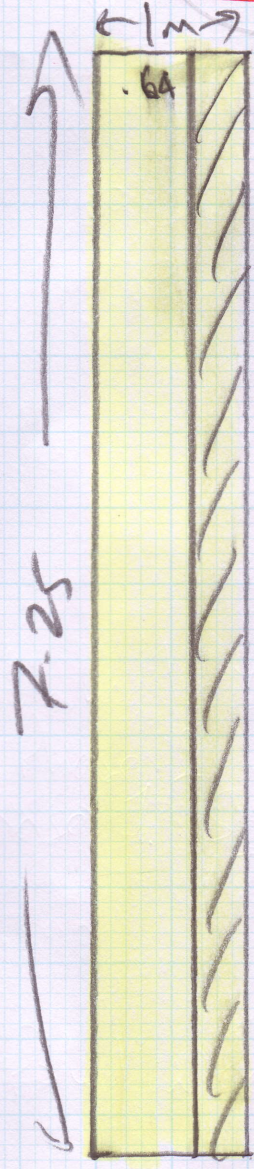


Macedonia
609/30

Runner 1st flight
only


No encroachment is permitted over adjoining neighbour's boundary without prior written agreement between both parties. True line of boundary and ownership to be established on site.

LAYOUT OF MAIN STAIRS

R16847
EVERS

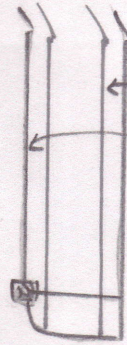

3/4
RUNNER TO HAVE A 10cm GAP EITHER SIDE AS AGREED.

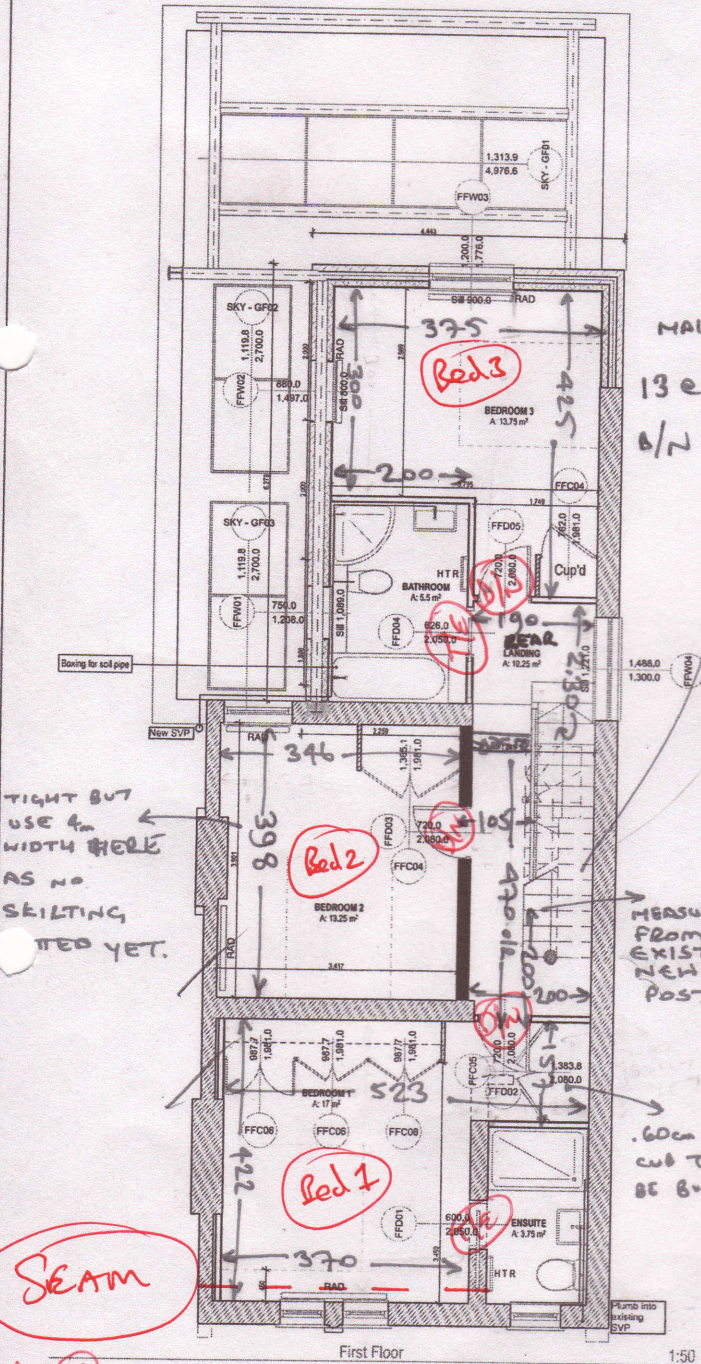


TIGHT BUT USE 4m WIDTH HERE AS NO SKILTING REQUIRED YET.

MAIN STAIRS
13e 45 84
b/n 45 104

MEASUREMENT FROM EXISTING NEWEL POST

.60cm DEPT CUB TO BE BUILT.

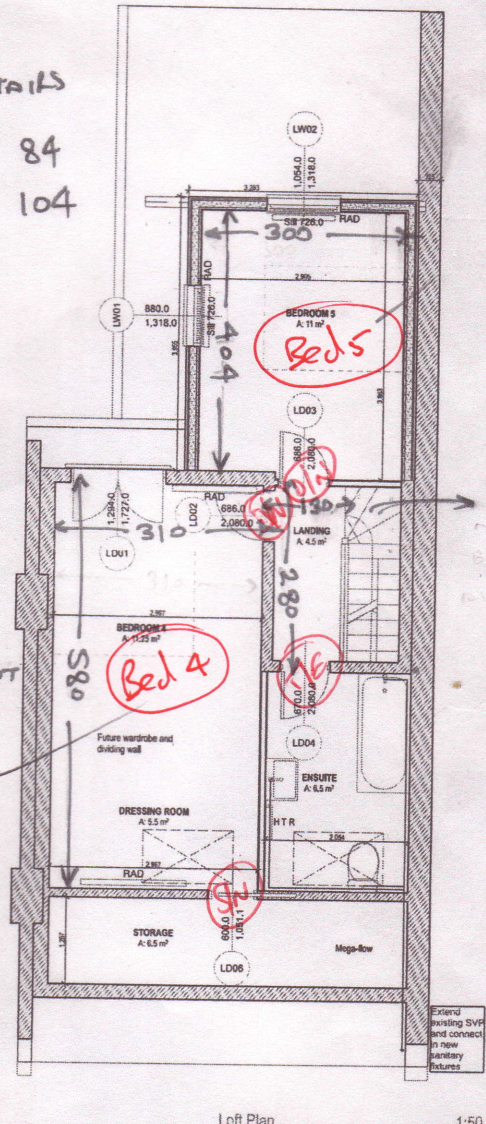

NO STAIRS BUILT YET ALLOW 12.2m²


- SW 5
- TL 3
- SW 1

Drawing Scale AS SHOWN @ A2	Drawn by OW	Date 29/01/2015	Drawing Name First and Loft Floor Drainage	Drawing no. 2013/49/ BR10	Job Title Extension & Alterations to 67 Holmesdale Road, Teddington TW11 9LJ
	Checked by SM	Date 29/01/2015	Drawing Status TENDER	REVISION - C	



No encroachment is permitted over adjoining neighbour's boundary without prior written agreement between both parties. True line of boundary and ownership to be established on site.

216847
EVERS
4/4.

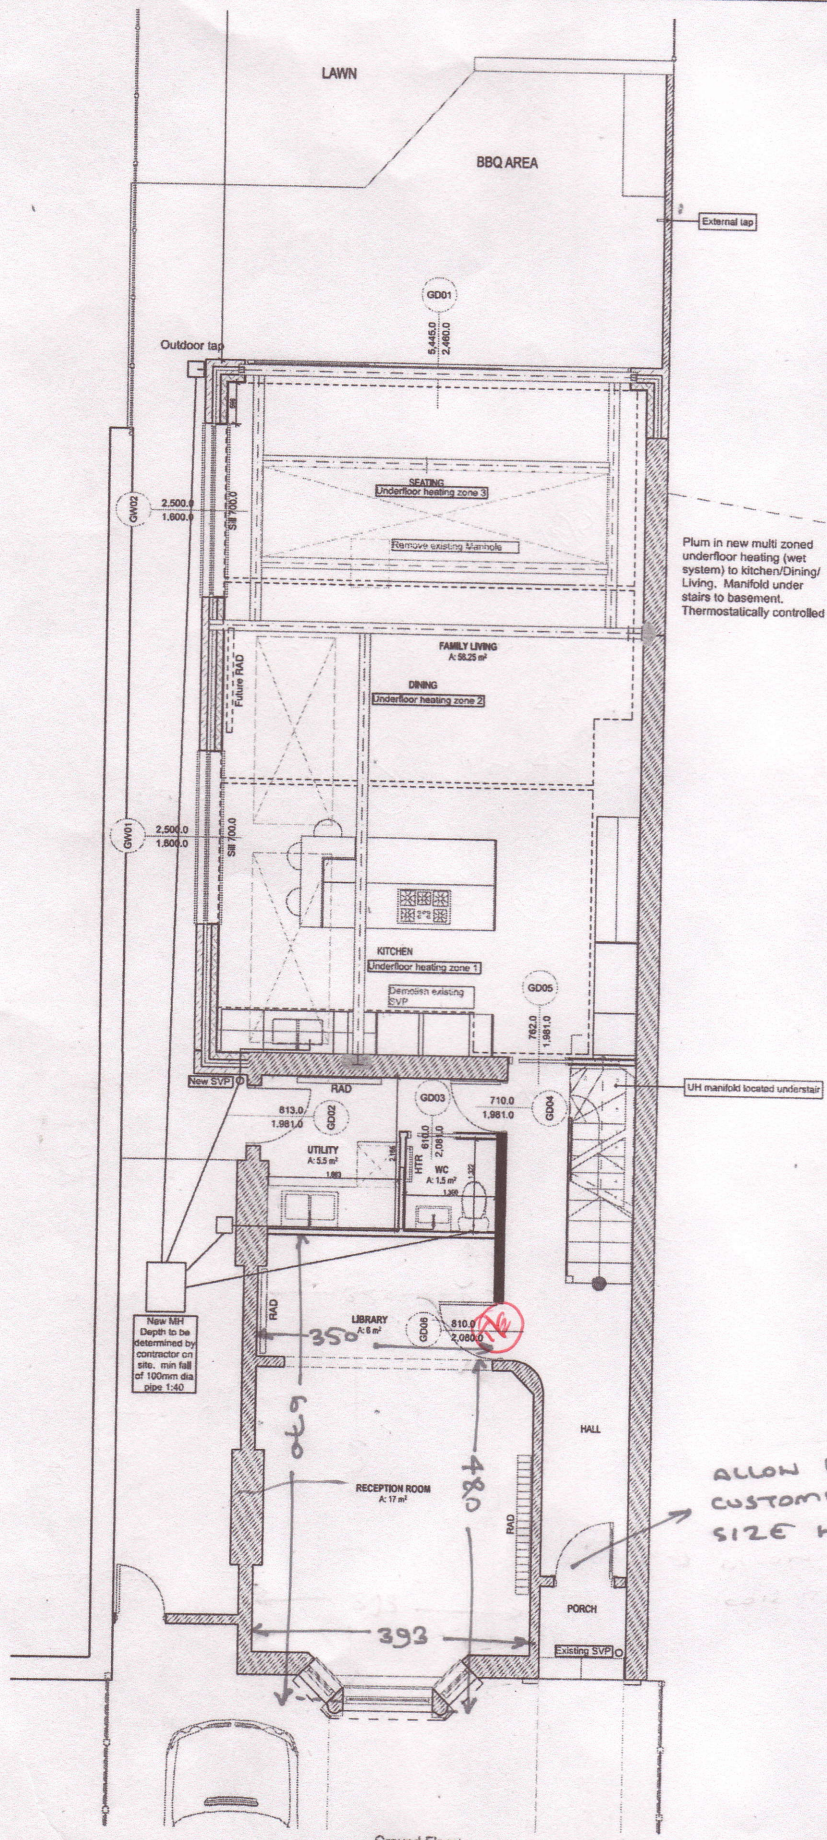

Plum in new multi zoned underfloor heating (wet system) to kitchen/Dining/Living. Manifold under stairs to basement. Thermostatically controlled

UH manifold located under stair

New MFI
Depth to be determined by contractor on site. min fall of 100mm dia pipe 1:40

ALLOW 1.50 x 1m COIR CUSTOMER TO CONFIRM SIZE WHEN WOOD FITTED

T/E (I)

Ground Floor 1:50

Drawing Scale AS SHOWN @ A2	Drawn by OW	Date 29/01/2015	Drawing Name Ground Floor Drainage	Drawing no. 2013/49/ BR09	Job Title Extension & Alterations to 67 Holmedale Road, Teddington TW11 9LJ
	Checked by SM	Date 29/01/2015	Drawing Status TENDER	REVISION - C	



Roll Breakdown – R16847 Evers

Woburn NTWOB-02

Roll = 35m x 4m

6.80 - Lounge

3.60 – Bed 2

4.20 – Plan

4.40 – Plan

1.40 - Plan

5.90 – Plan Bed 4

8.60 – Plan - **CUT LAST**

34.90 – Total cuts - .10 roll balance