

2 of 4.

WASTE - RETURN
TO WAREHOUSE
FOR STAIRS.


R16834.

NOTE: DO NOT SCALE FROM THIS DRAWING. ALL DIMENSIONS TO BE CHECKED ON SITE.

SECOND FLOOR FURNITURE LAYOUT
19 GRAYS LANE
ASHTEDAD
SURREY
KT21 1BZ

CLIENT: M & M's Retail

SCALE:	DATE:
1:50	APRIL 2013
DWG No:	REV/No:
63/19	

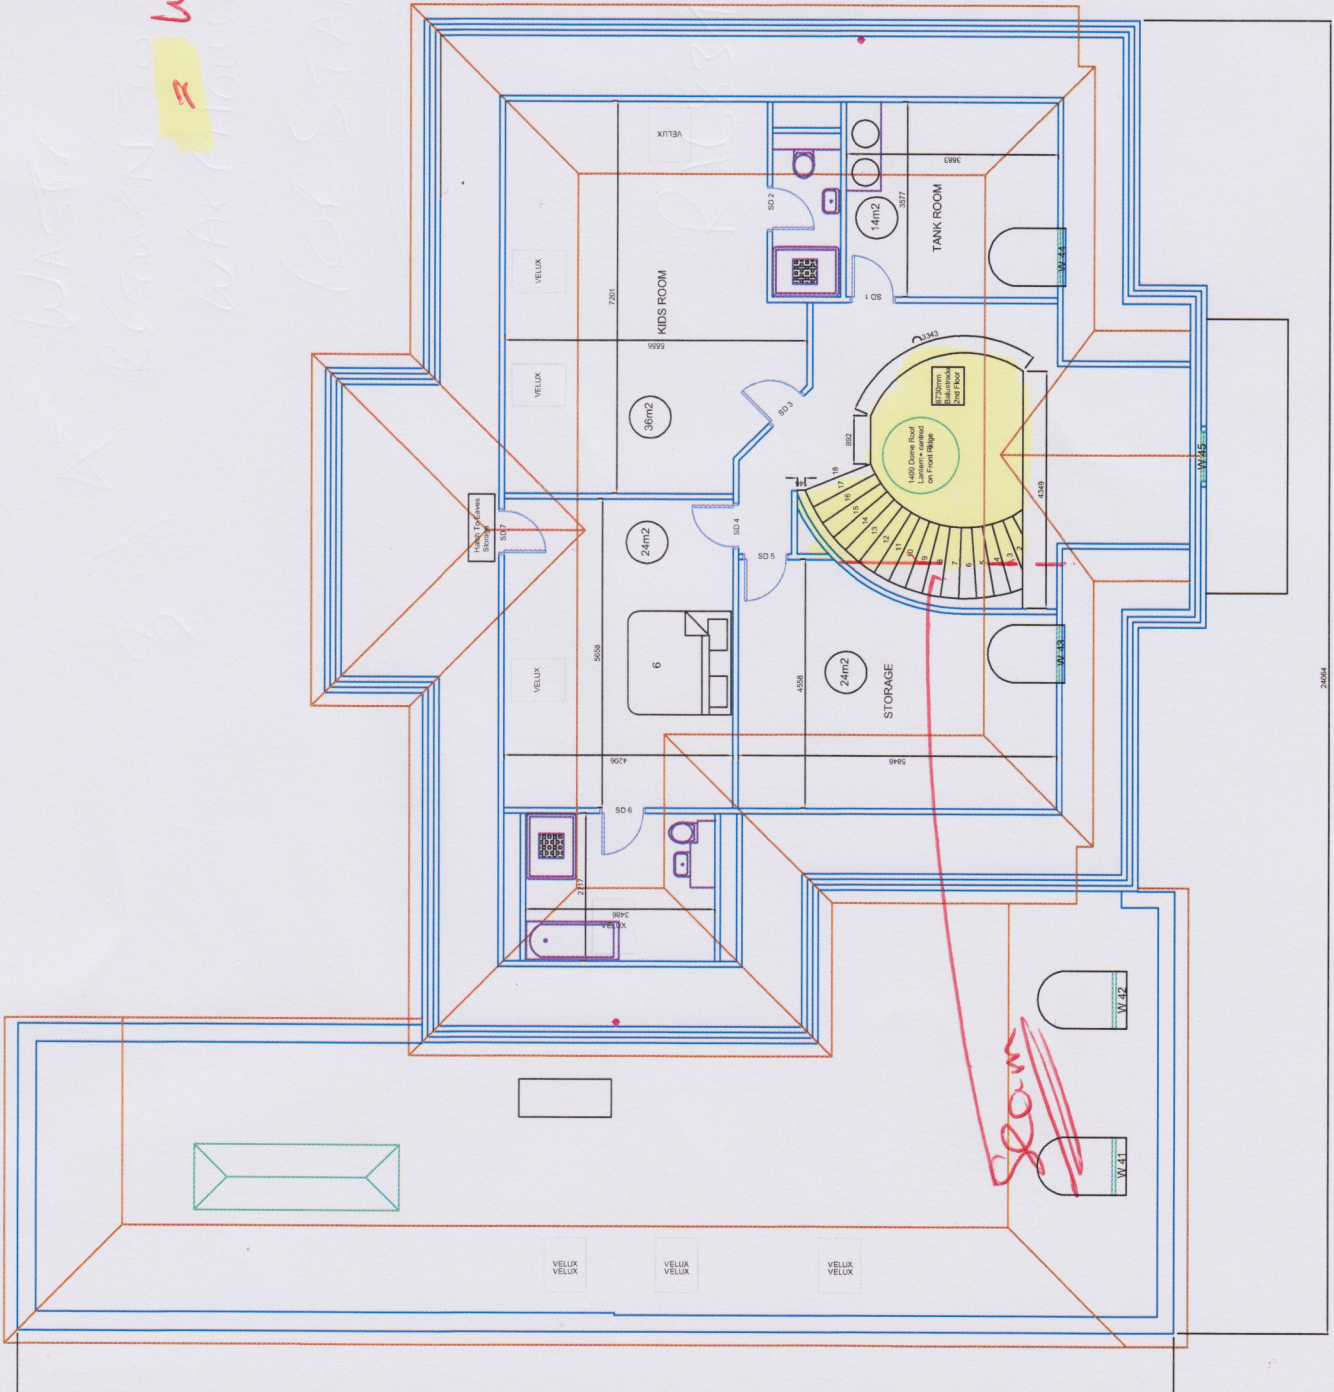

1 of 4

IMPORTANT

WASTE

RETURN TO WAREHOUSE FOR STAIRS.

R16834.

NOTE: DO NOT SCALE FROM THIS DRAWING. ALL DIMENSIONS TO BE CHECKED ON SITE.

FIRST FLOOR FURNITURE LAYOUT

19 GRAYS LANE
ASHTEAD
SURREY
KT21 1BZ

CLIENT: Mr & Mrs Ford

SCALE: 1:50
DATE: APRIL 2013




DRG No: 63/18
REV No: A



REVISIONS
A. 13.06.14 Material as attached

Seam this side


Master En-suite Niches

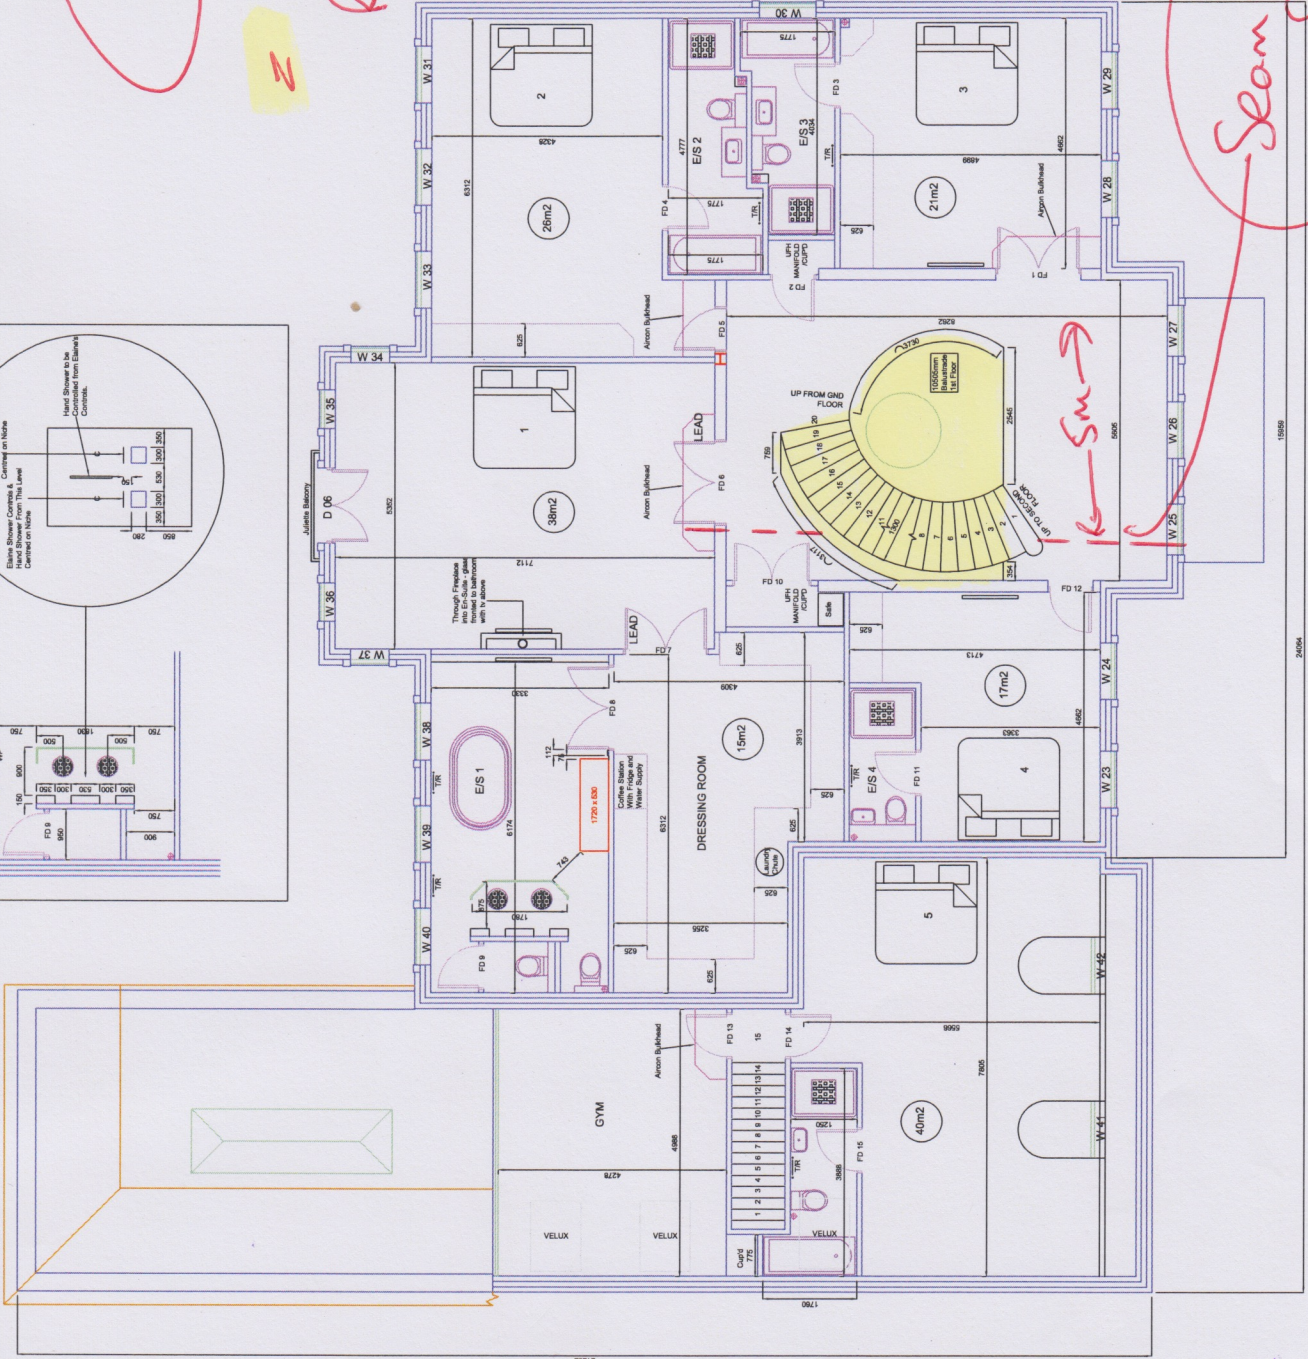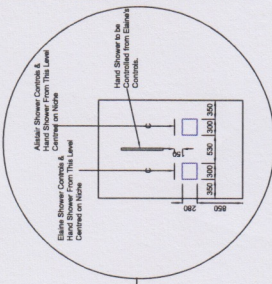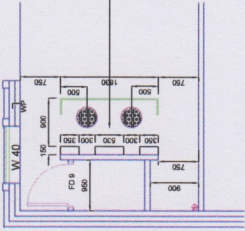

21262

26204

19589

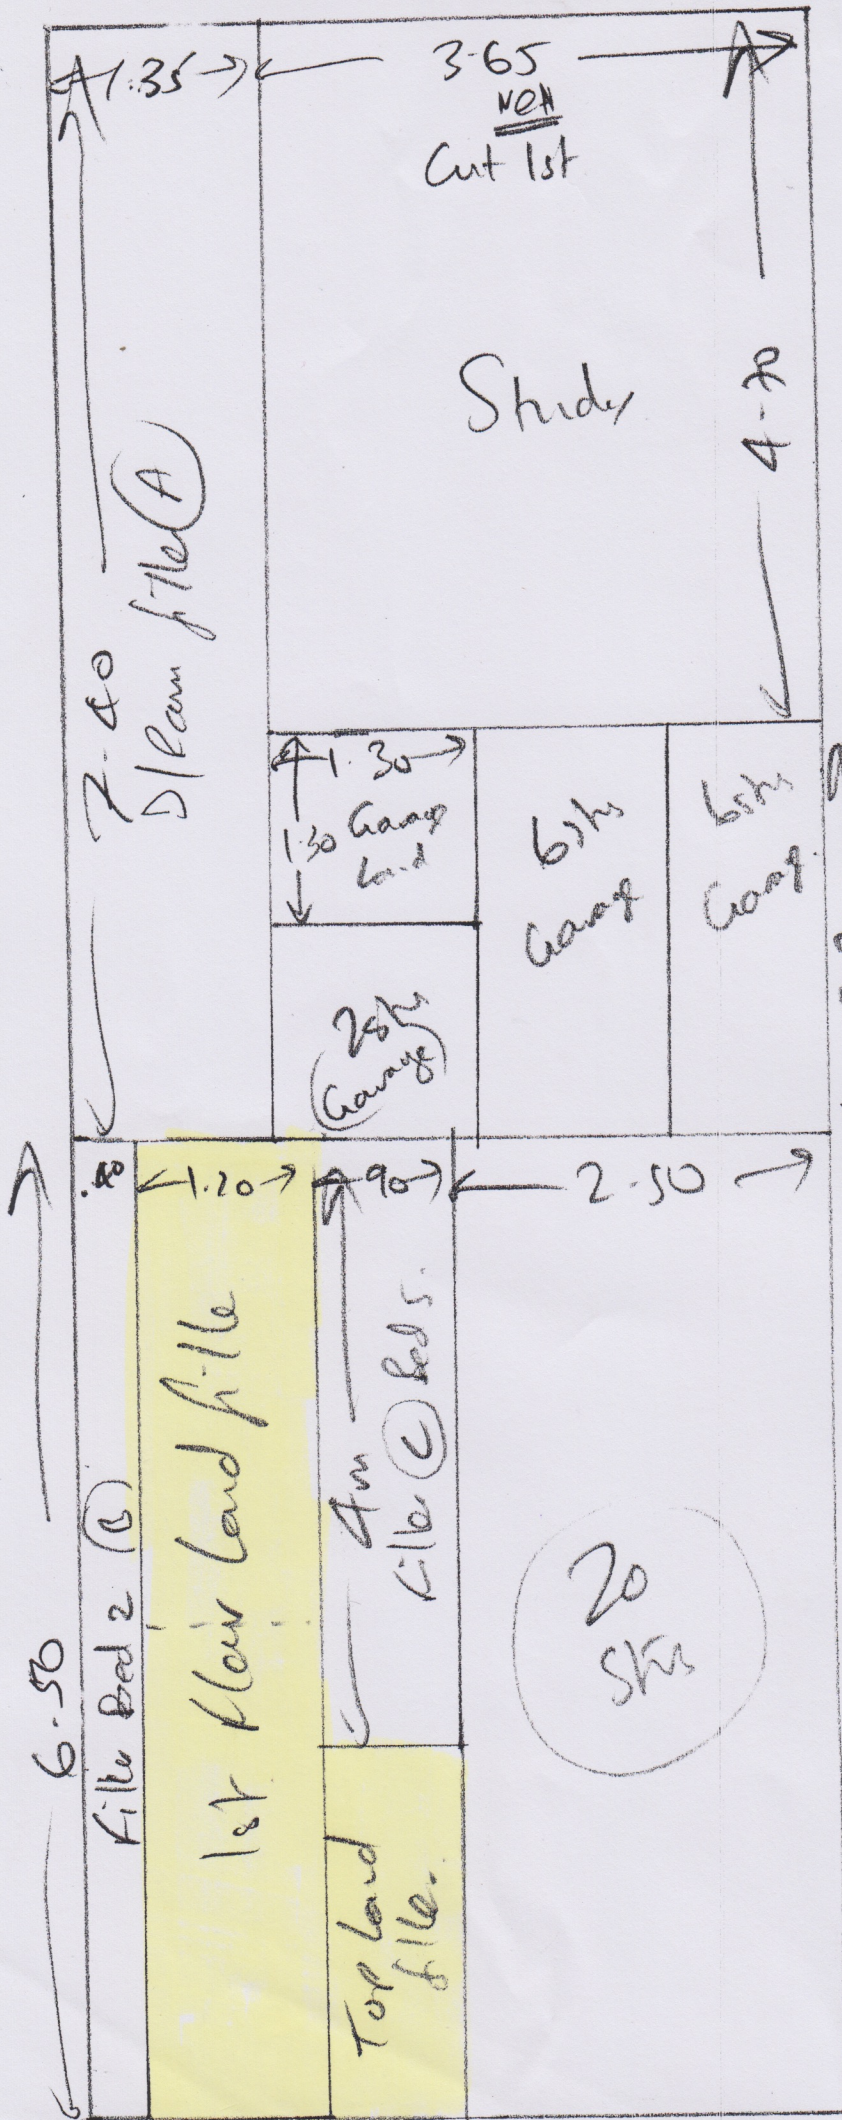

R16834
 Sheila & Cuckoo
 19 Crays Lane
 Ashhead
 Surrey

3 of 4.

LULWORTH LW/27
 POLAR WHITE

- Cinema 5.35 x 5m
- Dining Room 7.40 x 5m + F1B
- Bed ② 6.40 x 5m + F1B
- Bed ③ 4.80 x 5m
- ④ 4.80 x 5m
- 1st floor land 8.60 x 5m + C1B
- Bed ⑤ 7.90 x 5m + F1B
- Stm (x20) 2.40 x 5m
- Bed ⑥ 5.80 x 5m
- Kids Room 7.40 x 5m + F1B
- Storage + F1B 6.40 x 5m
- Top land ① 8.40 x 5m
- Tank Room 3.70 x 5m
- Plan 7.40 x 5m
- Eaves c/b 6.10 x 5m
- Eaves c/b 2.95 x 5m

96.10

480.50m²

Car 1.10 x 2m rear door.

Fitting Instructions - R16834 – PLEASE READ – RING DG BEFORE GOING TO SITE

Sheridan Construction – 19 Grays Lane, Ashted, Surrey

Siobhan – 07989 514492 – Ring when leaving previous job for access

Billy

This is for fitting the two landings where Alan has prepared them previously. There are 2 pieces for the landings 8.60m x 5m & 8.40m x 5m. There is also the balance of the 6.50m x 5m (see plans) left in the warehouse previously that you need to cut the landing fillers from.

This job is the following items to be carried out.

1. 1st & top floor Landings fit on existing prepared areas BUT DOORBARS TO FIT I have given you a couple of tile edges but I don't think you will need them as the tiler has fitted tile edges at bathrooms.
2. Master bedroom – fit 6mm ramps at bathroom tiles and finish carpets at tile edges.
3. Garage annex – Fit double nap at junction between bedroom & landing carpet.

**The waste from the middle of the landings is to be used on the stairs as runners
PLEASE RETURN THESE TO THE WAREHOUSE.**