



ALL AREAS.

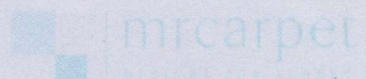

Job No: R17007
Name: LIDDINGTON
Address: 17 Stanton Rd.
SW20 8LL
Tel:
Sheet: 1 of 3

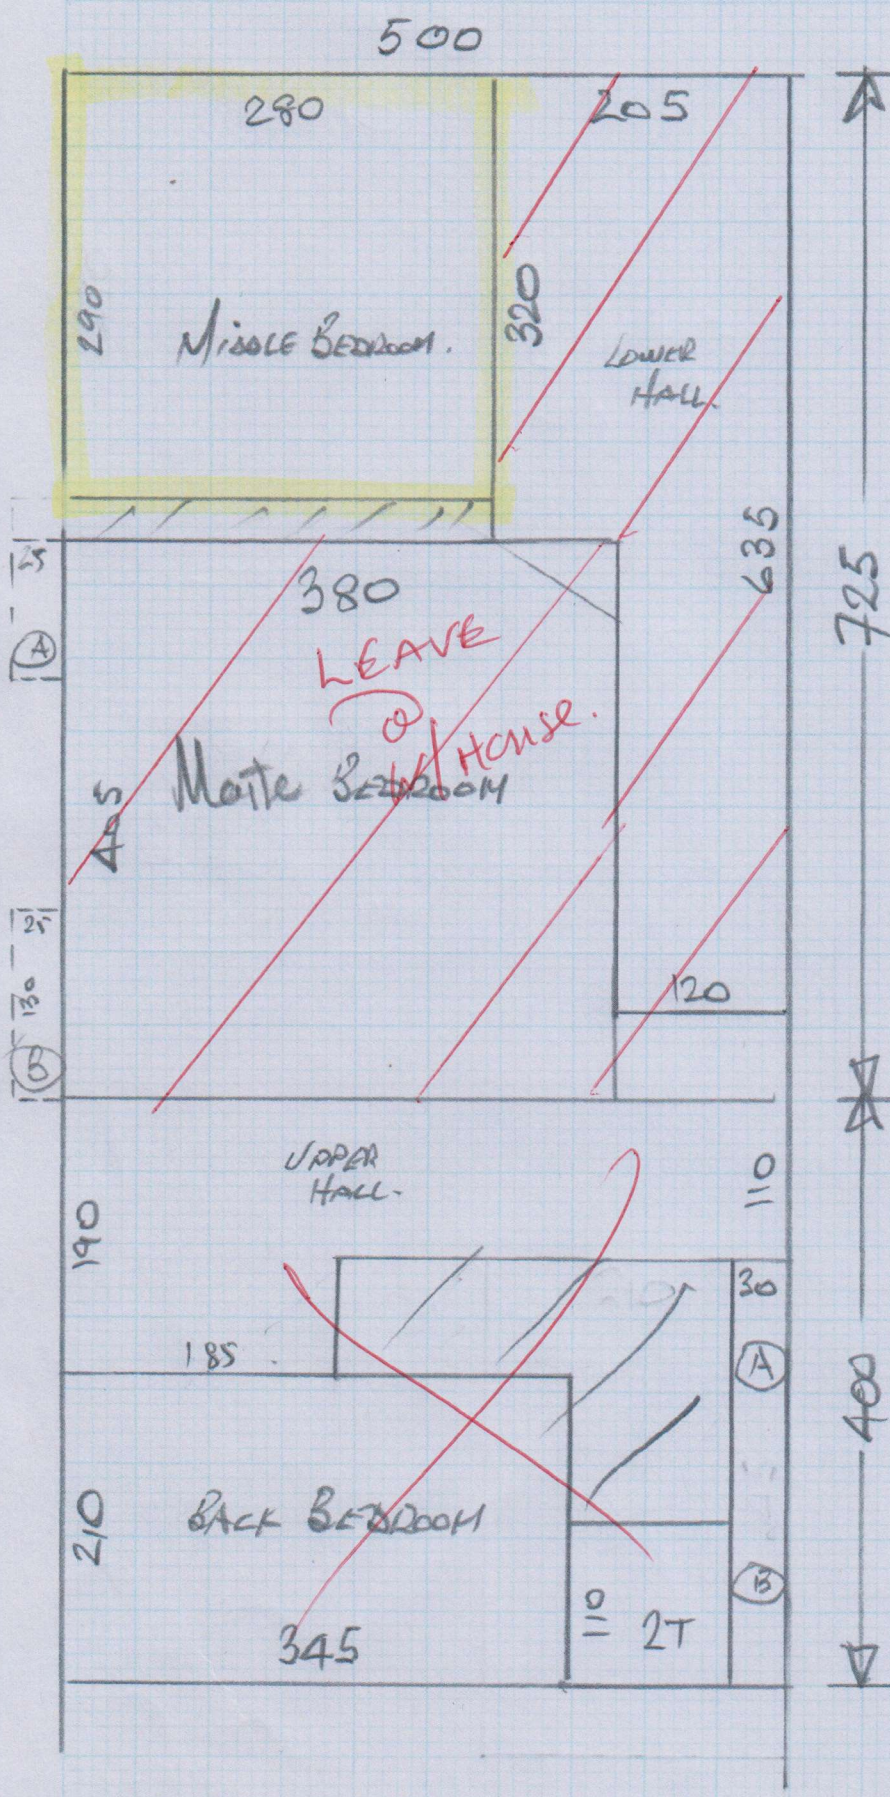

SITTING ROOM
490 x 500

CUT PLAN
725 x 500
400 x "
1615 x "

= 80.75 M²


Katsu
819110

Part 1
Lounge / Mid Bed.
18/9 1st Call.

GROUND FLOOR UPPER LEVEL


mrcarpet

Job No: R17007
Name: LIVINGSTON
Address: 17 Stanton Rd
SW20 8RL
Tel:
Sheet: 2 3

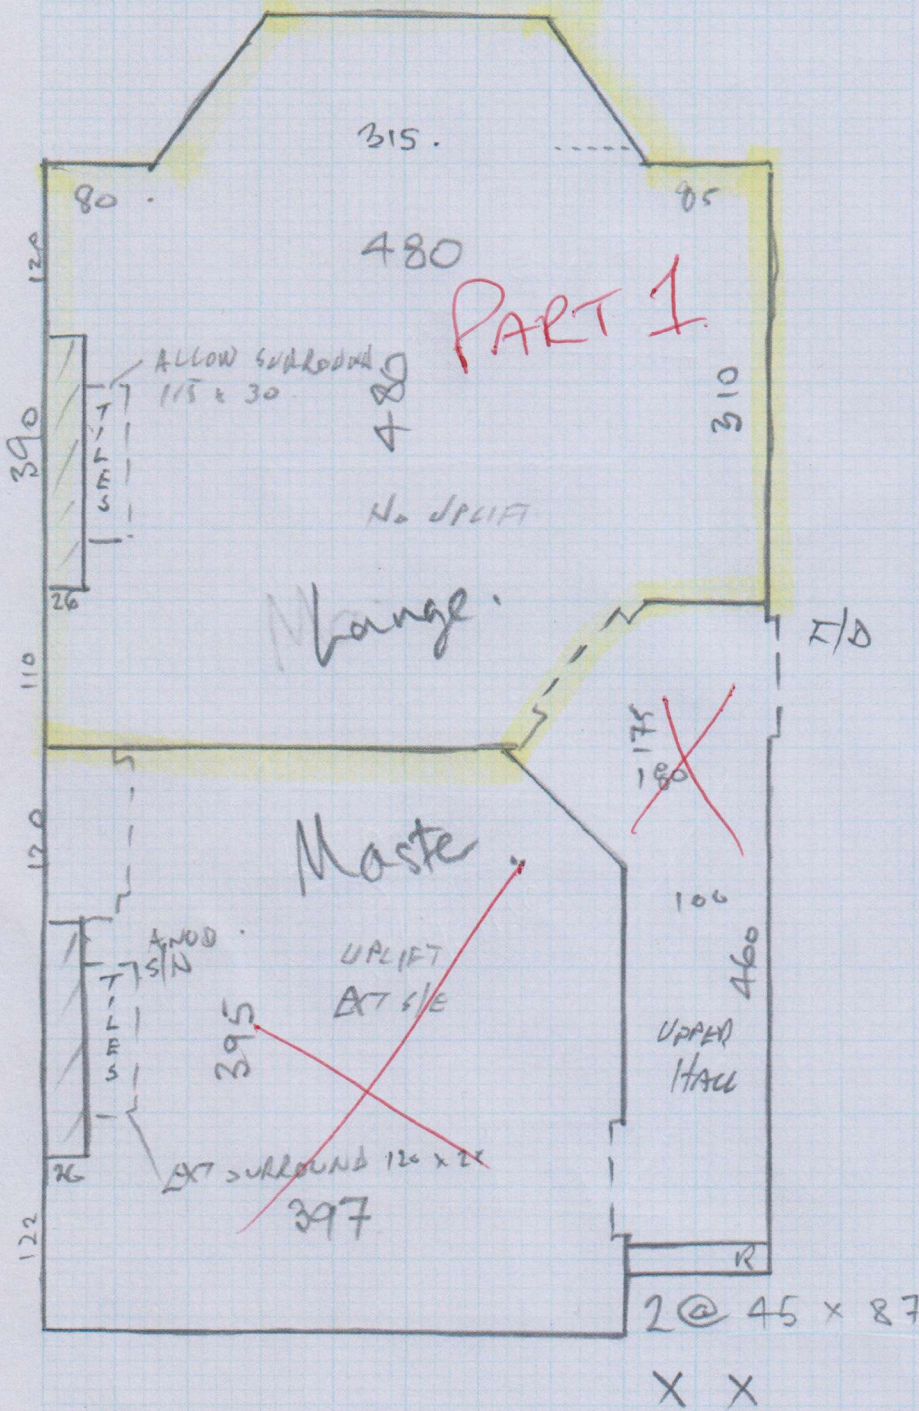


GROUND FLOOR LOWER LEVEL
X X

mrcarpet
Job No: R17007
Name: LISSINGTON
Address: 17 Stanton Rd
SW20 8RL
Tel:
Sheet: 3 3

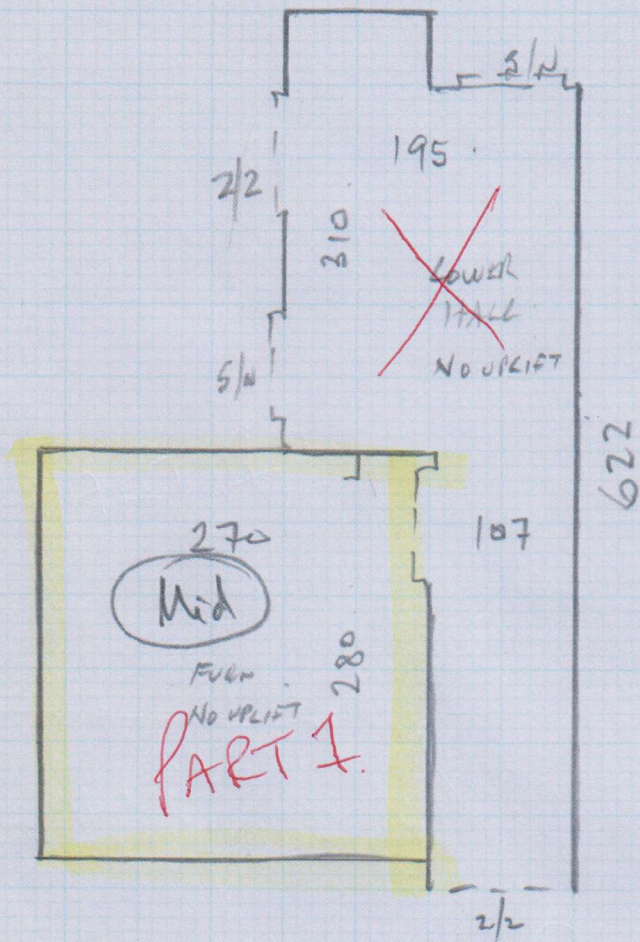


KITCHEN.

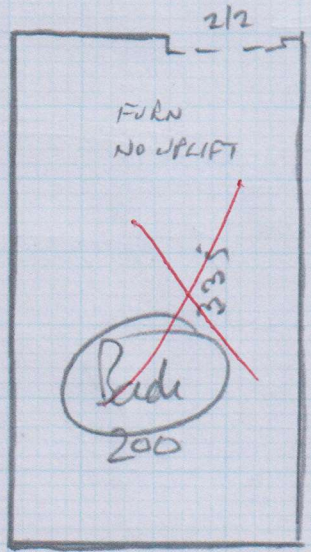

PART 1

BACK.

ALL AREAS.

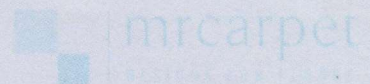

Job No: R17007
Name: LIDDINGTON
Address: 17 Stanton Rd.
SW20 8LL
Tel:
Sheet: 1 of 3


SITTING ROOM
490 x 500
CUT PLAN
725 x 500
400 x "
1615 x "
= 80.75 M²

Katsu
819110


PART 2

25/9


Master + Back Bed.

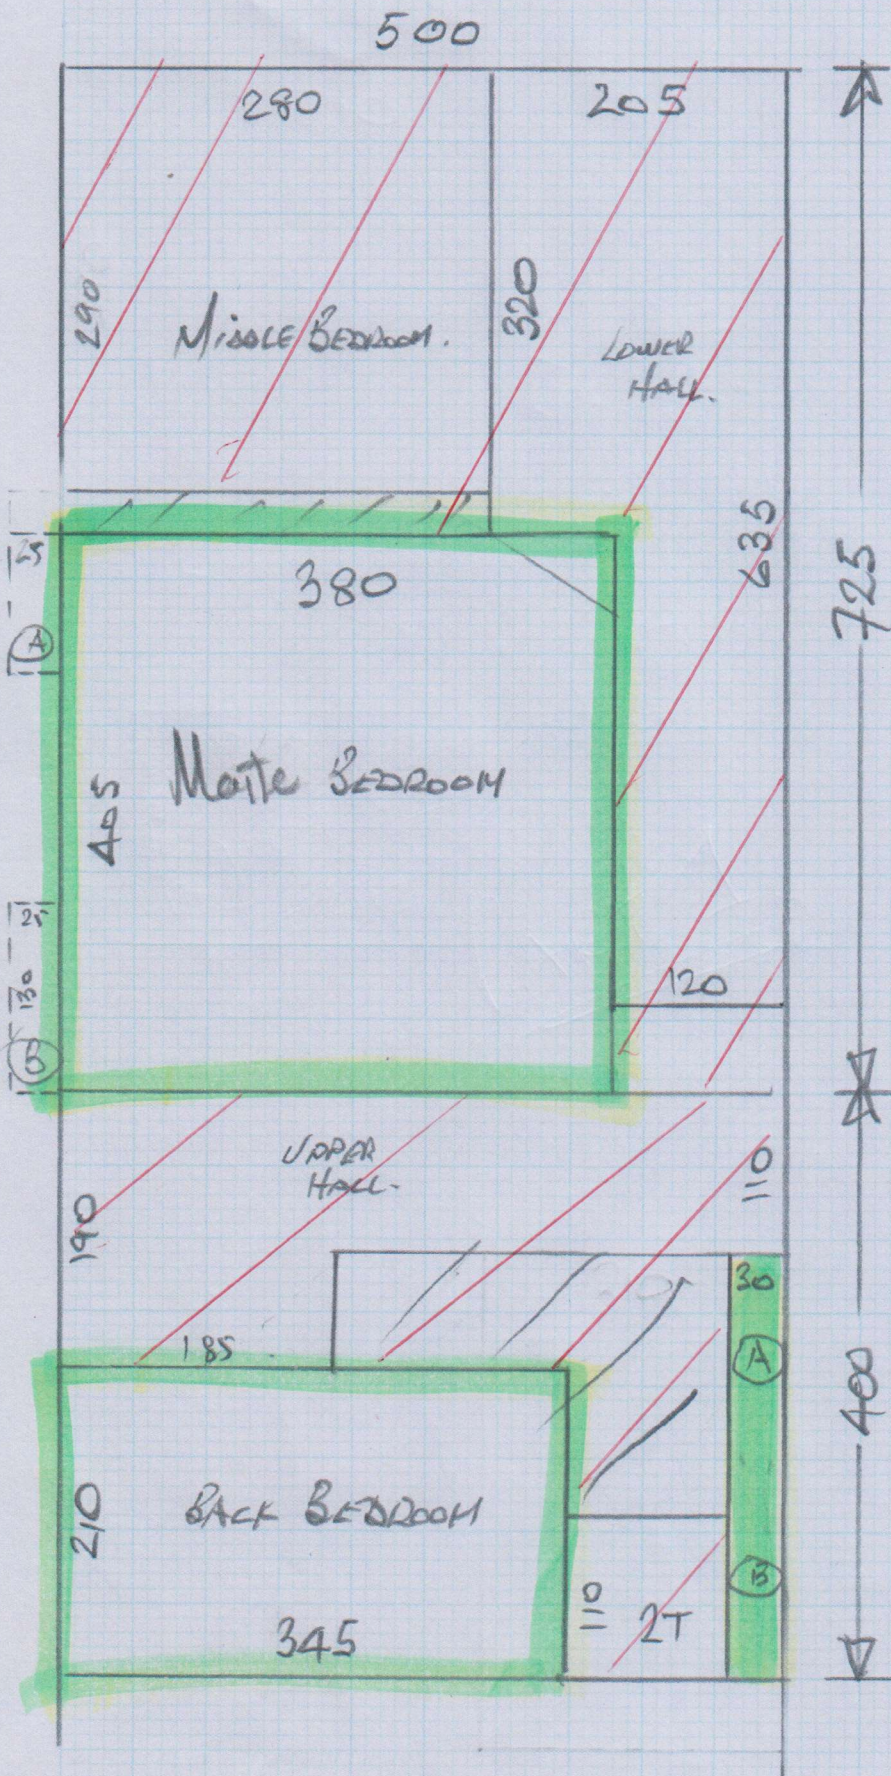

GROUND FLOOR UPPER LEVEL

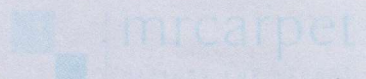


Job No: R17007
 Name: LIVINGSTON
 Address: 17 Stanton Rd
 SW20 8RL
 Tel:
 Sheet: 2 3

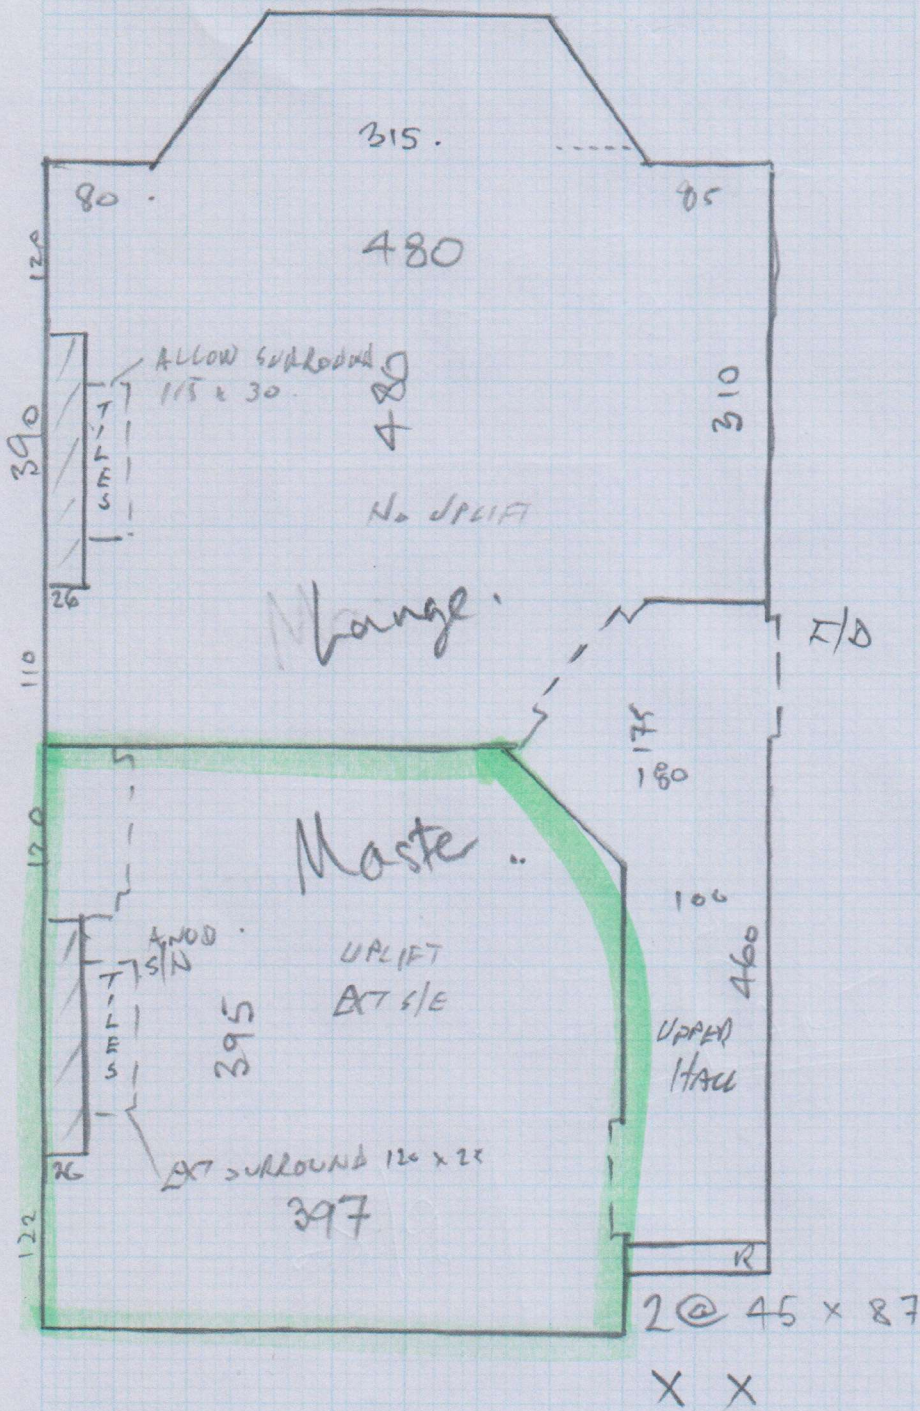

PART 2.
 25/9


GROUND FLOOR LOWER LEVEL
X X

mrcarpet
Job No: R17007
Name: LISSINGTON
Address: 17 Stanton Rd
SW20 8RL
Tel:
Sheet: 3 3

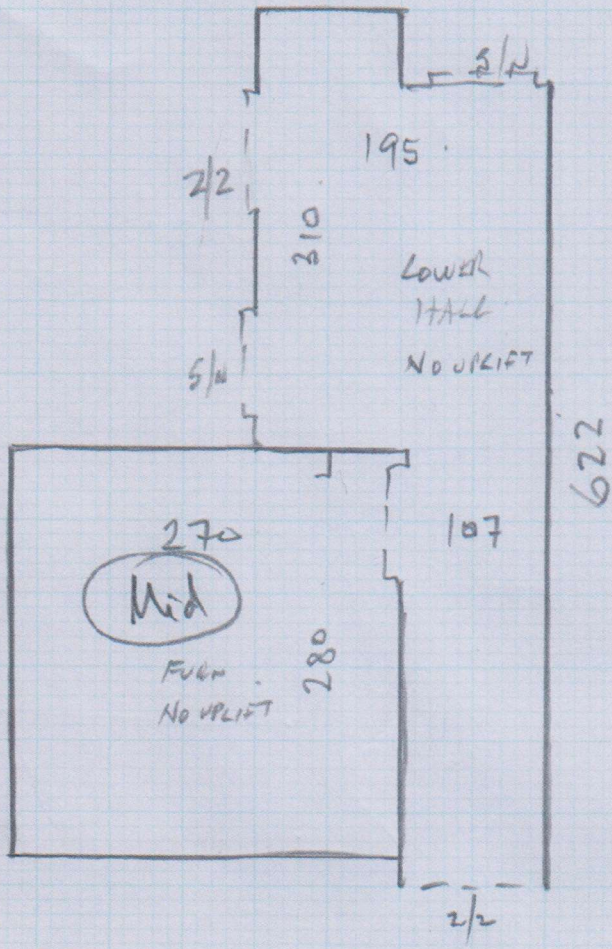

PART 2
25/9

KITCHEN

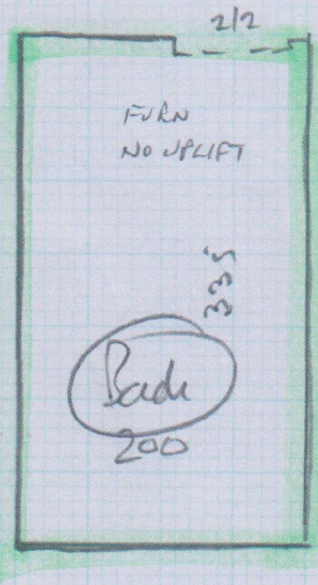

BACK