


Rixab
 Christopher Wren.
 Plot 7 The Old Creamery
 Lovel Road.
 Winkfield.
 SL4 2ES

Poss seam
 in bunge
 either side of
 fireplace.
 Waste fan Conservatory.

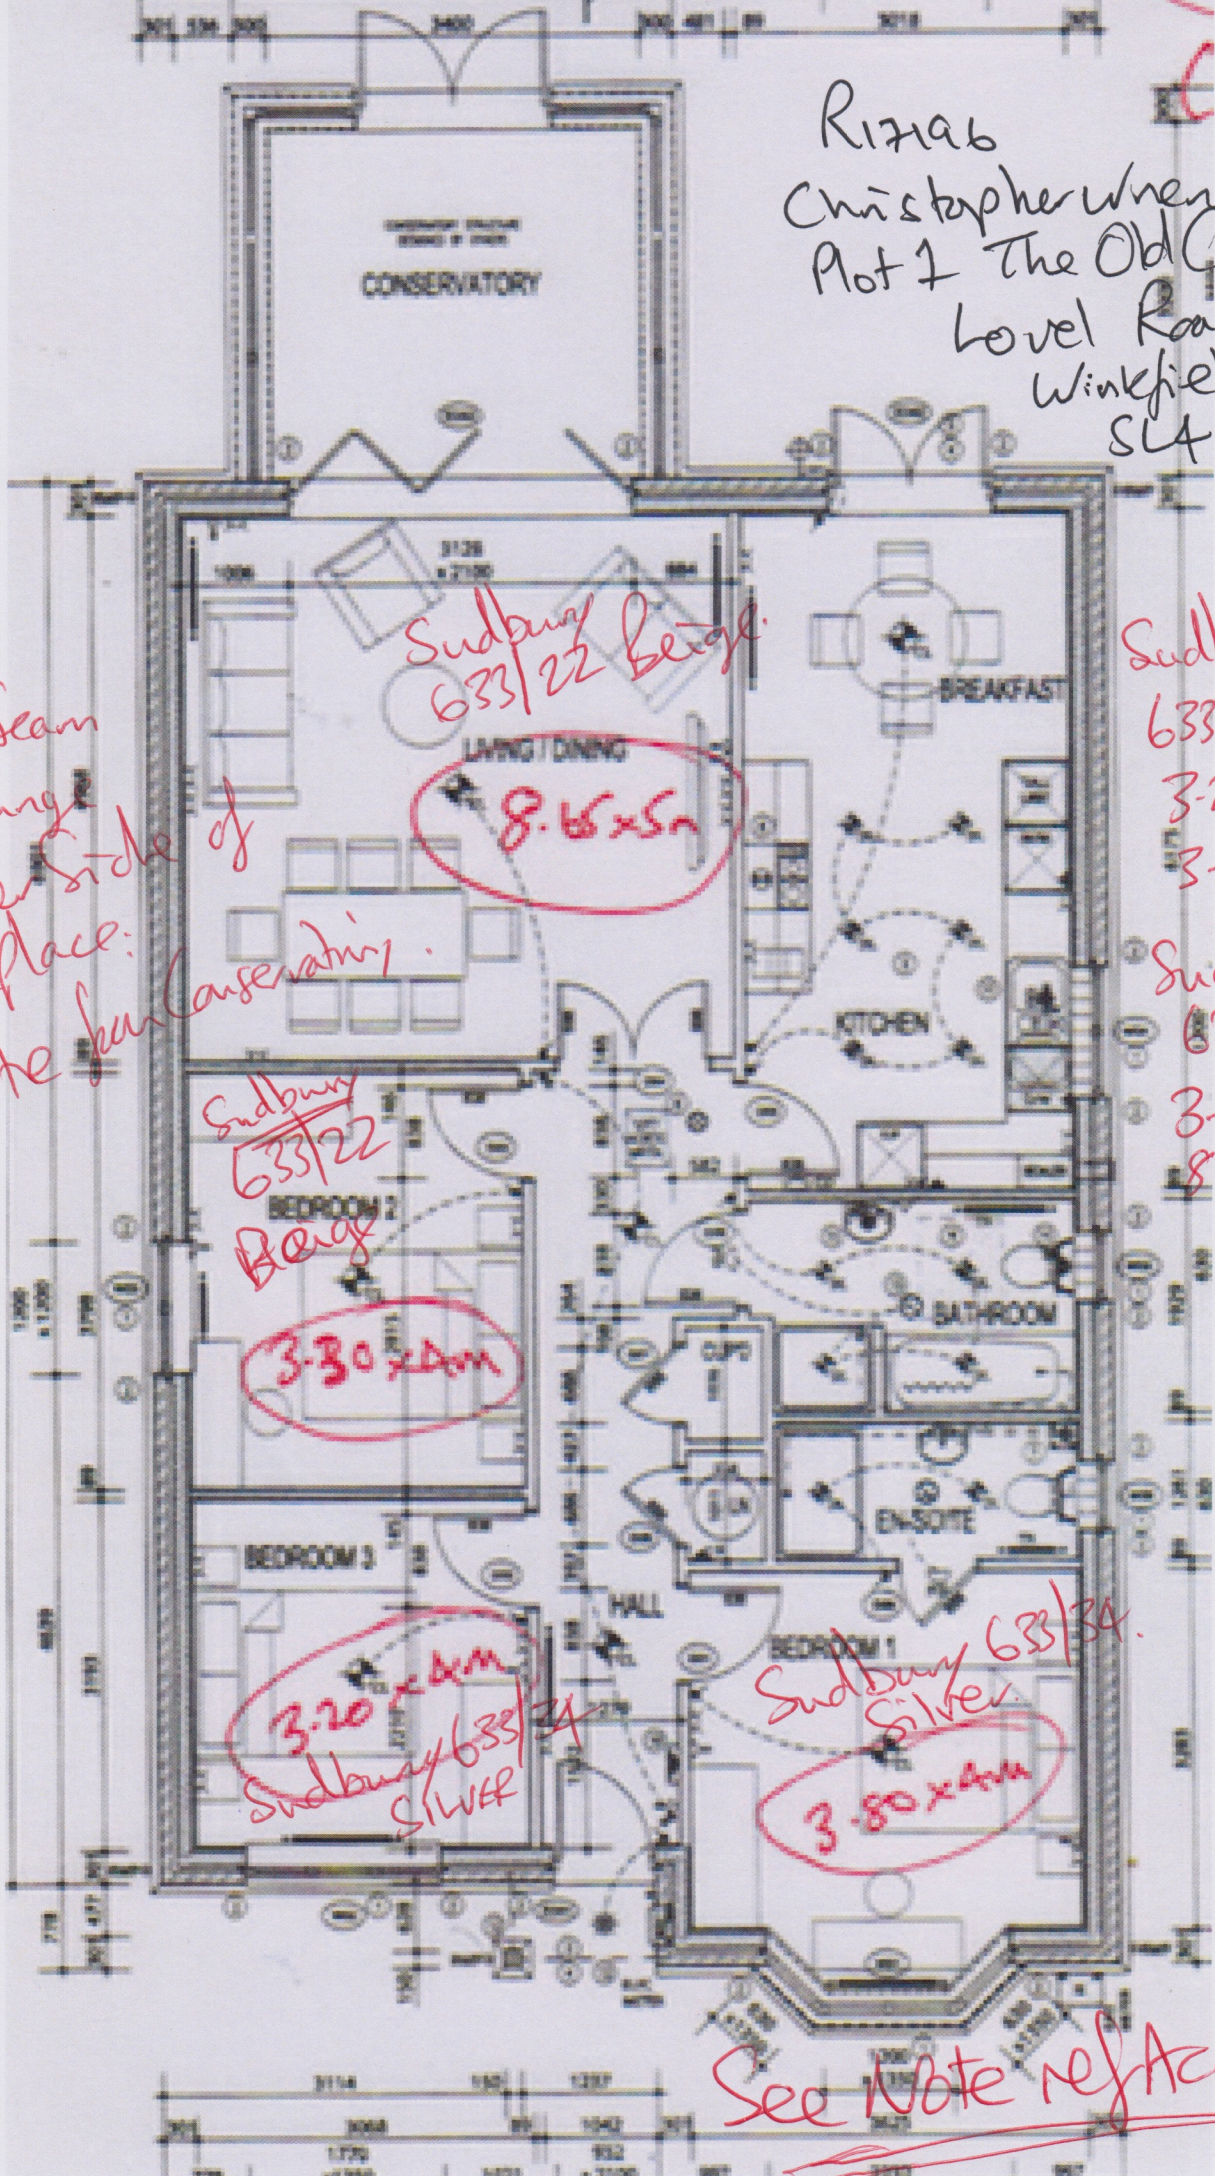


Sudbury
 633/34.
 3-20 x 4m
 3-80 x 4m
 Sudbury
 633/22
 3-30 x 4m
 8-65 x 4m

Sudbury 633/34.
 Silver.
 3-80 x 4m

See Note re Access

Job No: R17204.
 Name: Sign Seen.
 Address: 28 Menas business Centre
 Menaw Lane
 Guildford.
 Tel: of: G44 7WA
 Sheet: 1

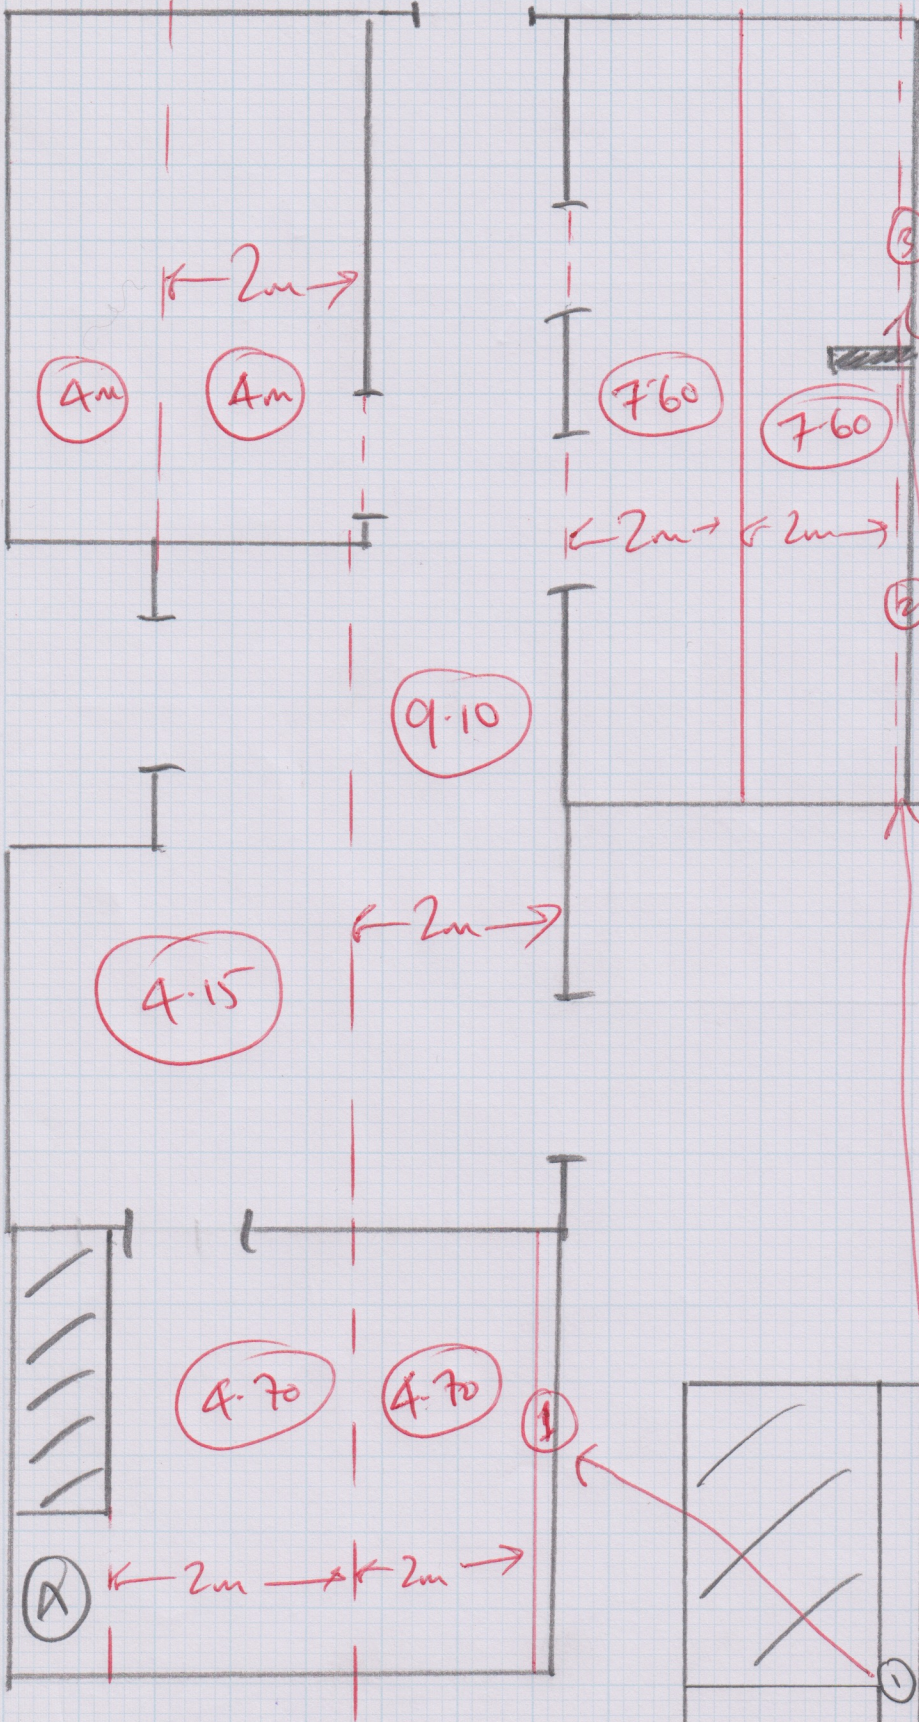

Cuts

- 4.70 x 2m
- 4.70 x 2m
- 4m x 2m
- 4m x 2m
- 9.10 x 2m
- 4.15 x 2m
- 7.60 x 2m
- 7.60 x 2m
- Allers 4.50 x 2m

- 50.35 x 2m

Cut fillers on site

