


R17305

Mrs JOHNSON
25 MURRAY ST
SW19 4PD

9 Boxes
Vamhosh
French Oak

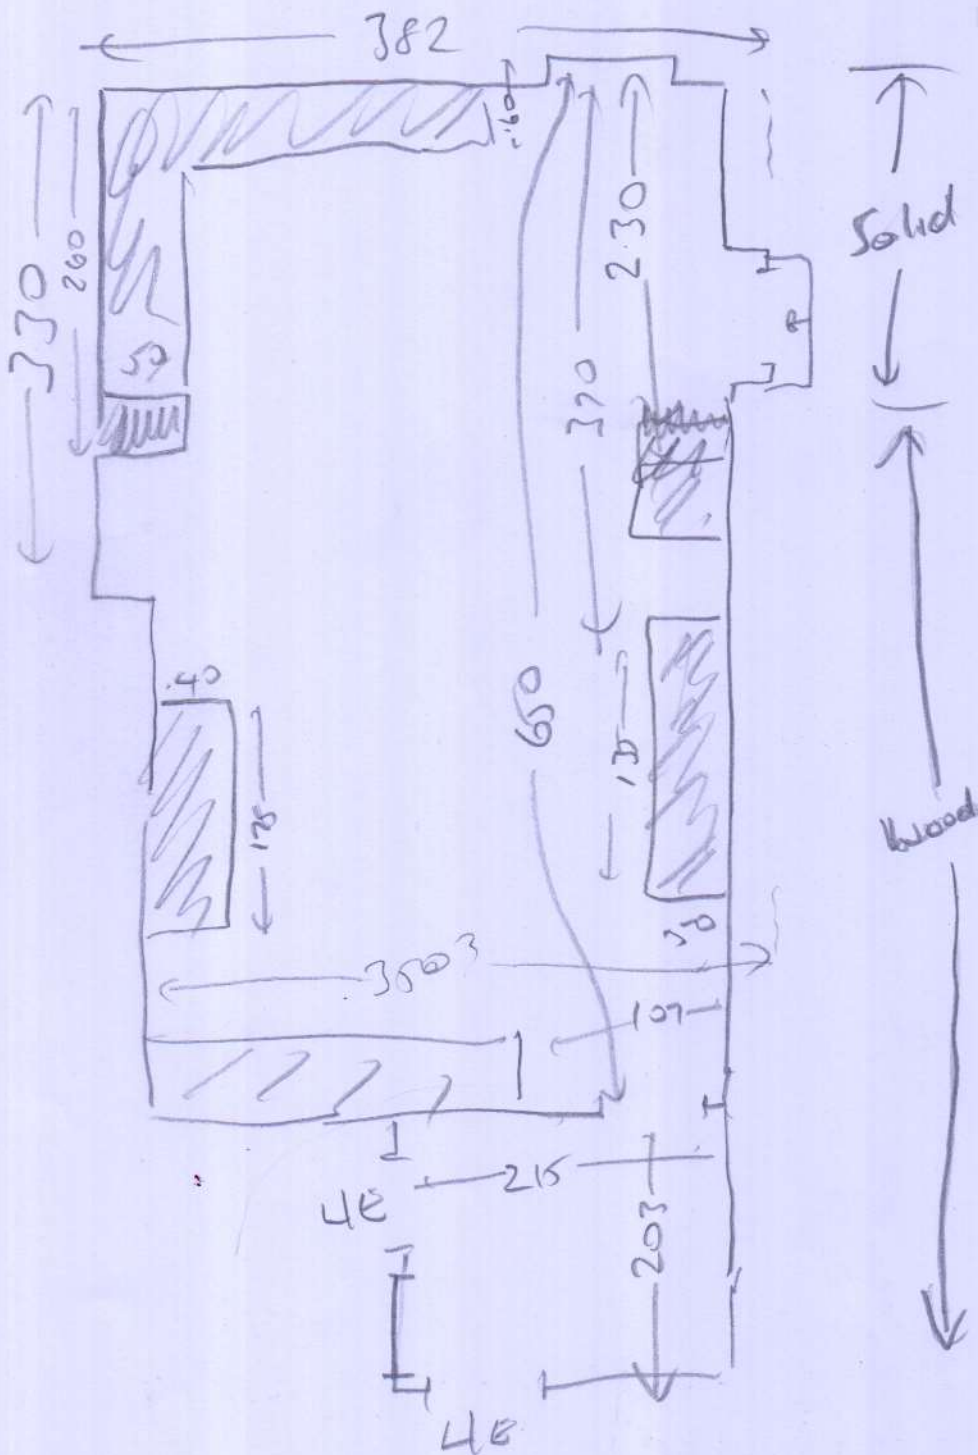

Uplift + disbox of existing wood veneer
 Needs ply over wood subfloor
 Needs stopgap 700 over solid area + over
 Plywood
 Needs rising at rear door

(1 of 1)