


Job No: R17695
Name: Shah.
Address: Rrecrest
Coombe Hill Road
Tel: _____
Sheet: _____ of: _____

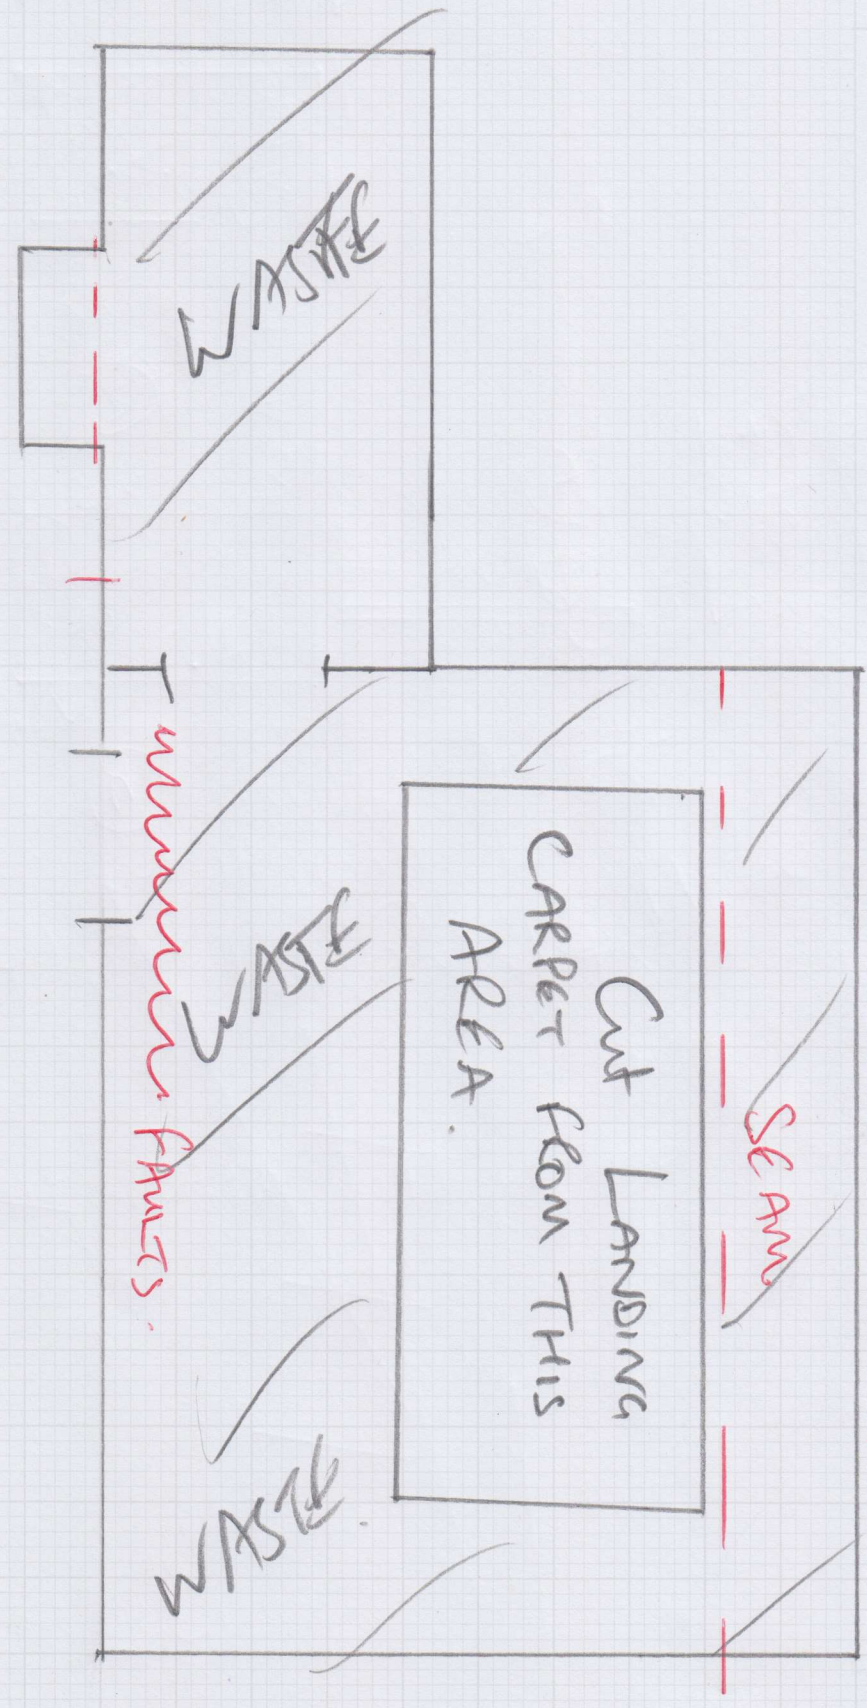

Existing Master Bedroom.

Uplift. Carpet Cutting best piece for landing.

Fit Carpet with
 Slips @ all doors
 + @ bannister rail
 fit Carpet of riser
 + stick over nosing