


5m

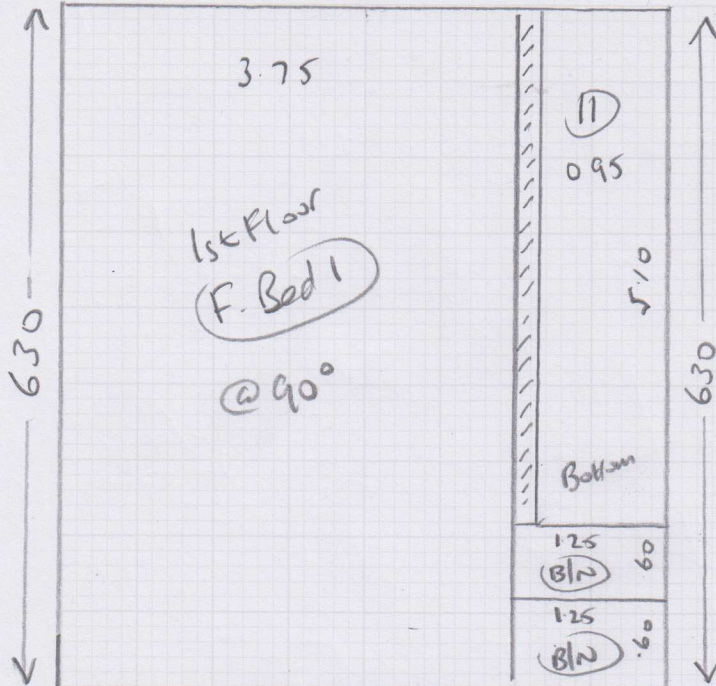



CUTS

630
595
530
295
335
280
350
220
<hr/>
3235 m

R17749

Mrs Catherine BAMANIA
 81 DORA ROAD
 WIMBLEDON
 SW19 7JT

Tel: BOSTON BOS 022
 Sheet: of:

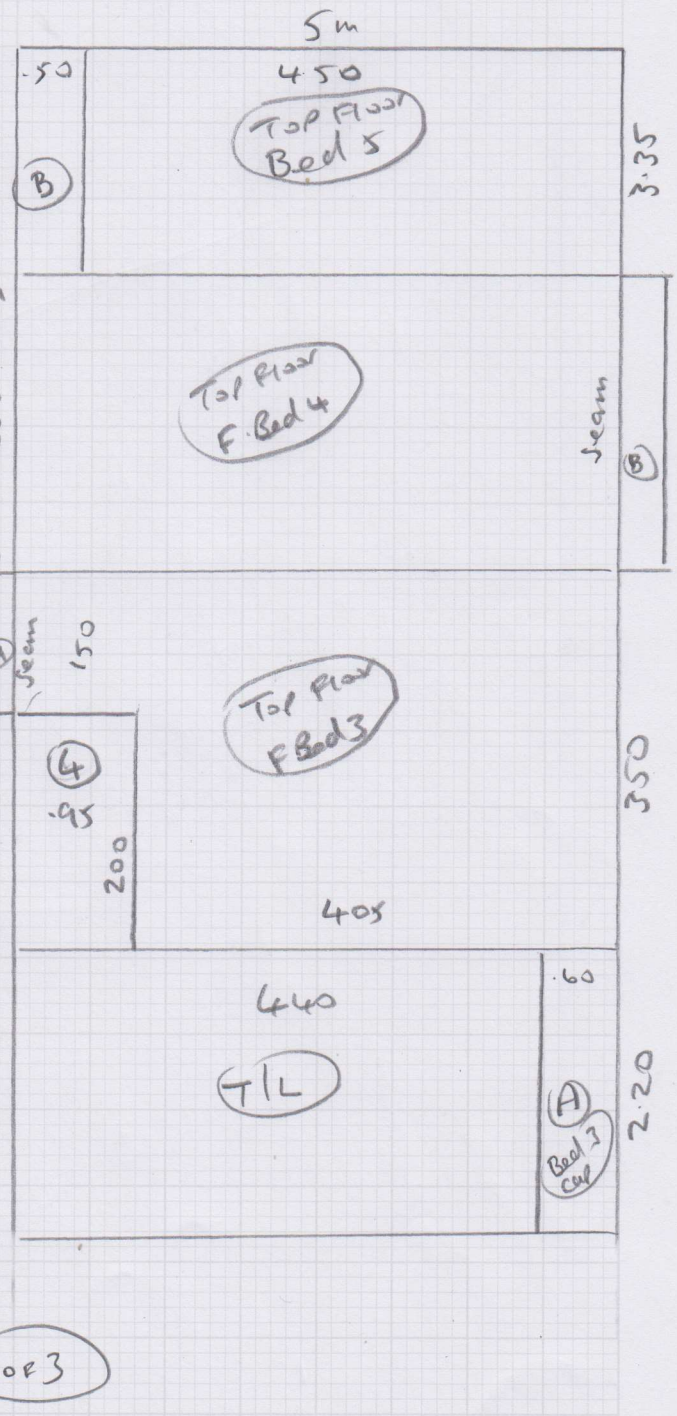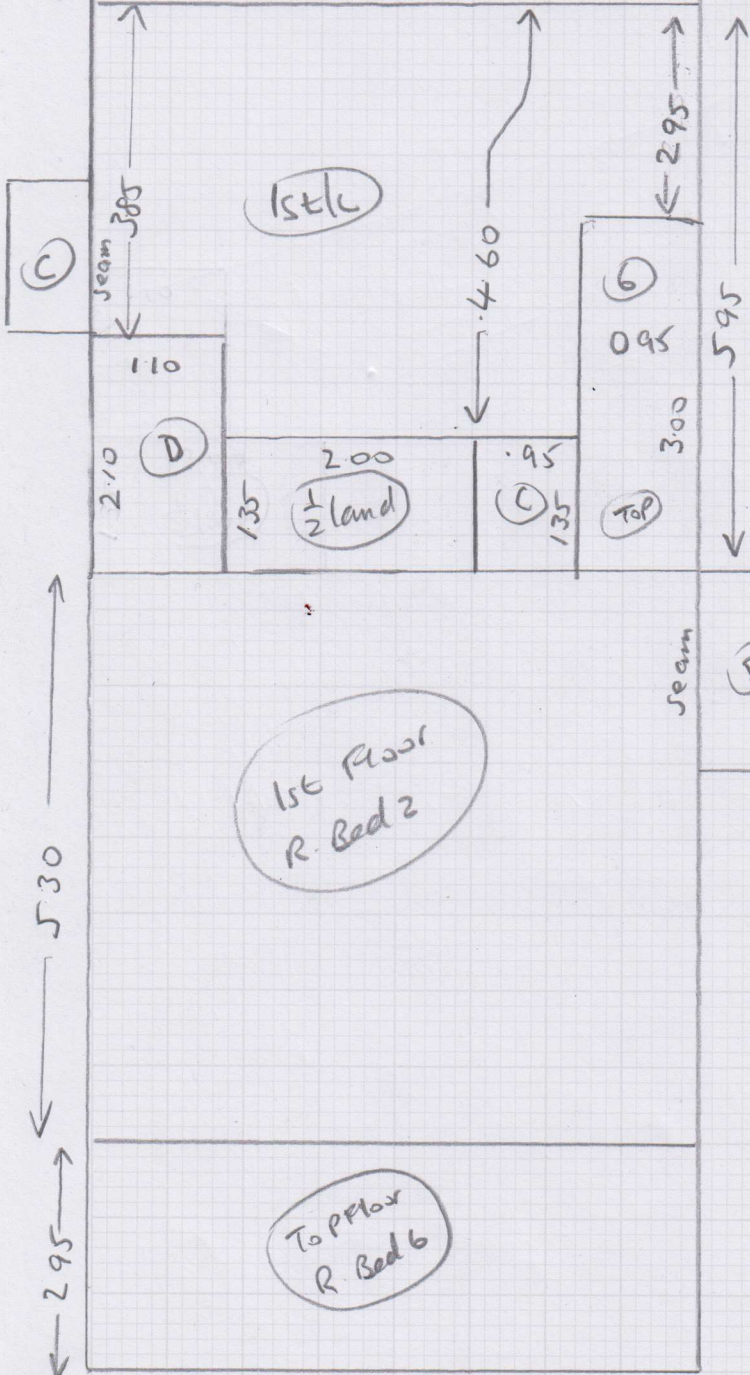

1023


Layout

R17749
 Mas C BANANIA
 Si Dorati

Top Floor

Rear

Front

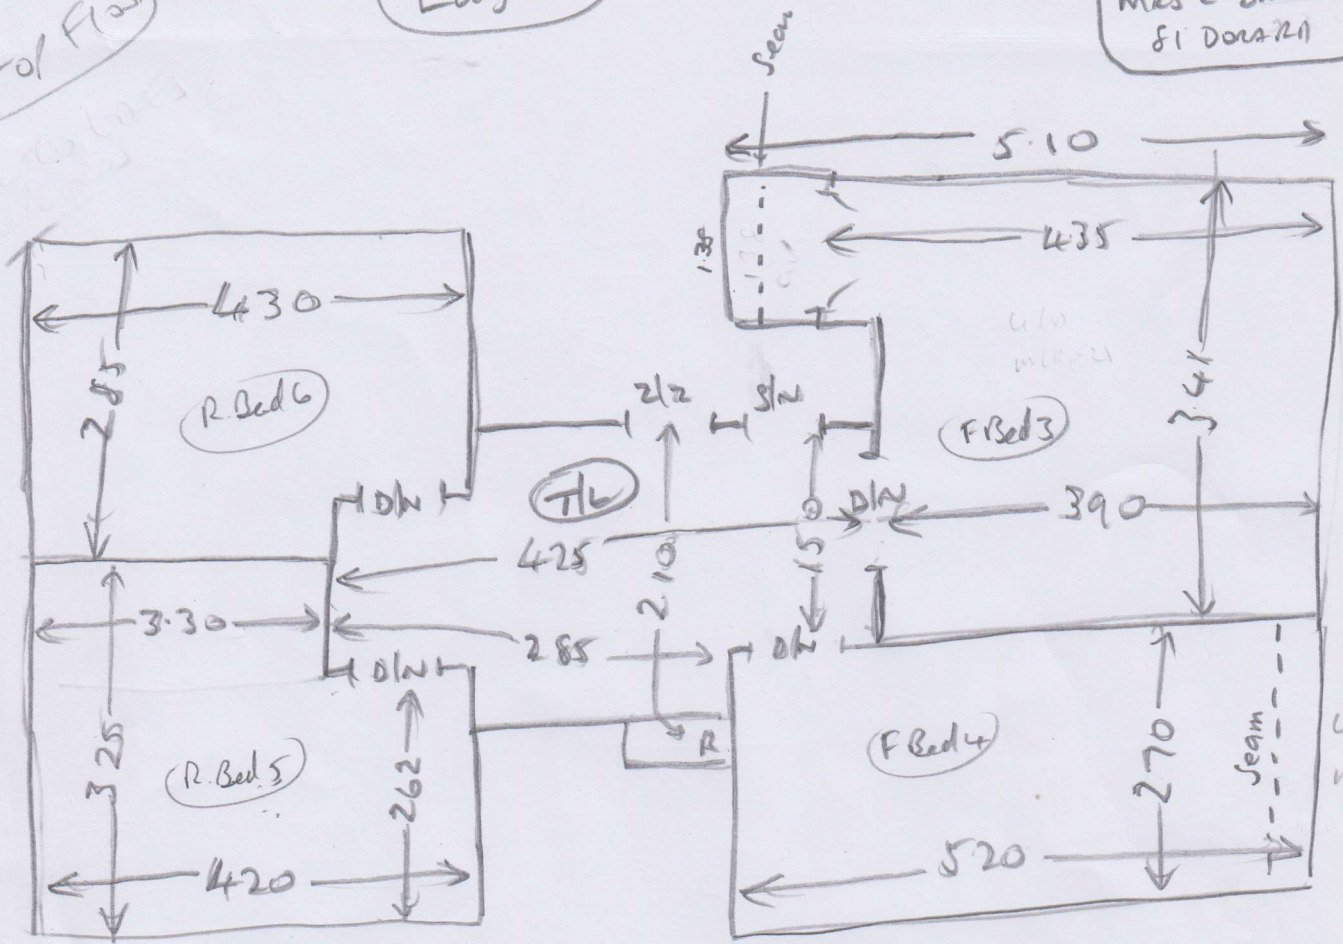

Top stairs

- 6 045 x 082
- 1/2 land 12500 x 1.82
- 4 045 x 082
- B/W 046 x 110


FIT ANY WASTE TO
 EDGES CURBOARD (carpet only)

1st Floor

Layout

R17749
Mrs C. BAMANIA
81 DORA RD
SW19 7JT

Parting nos
11-3

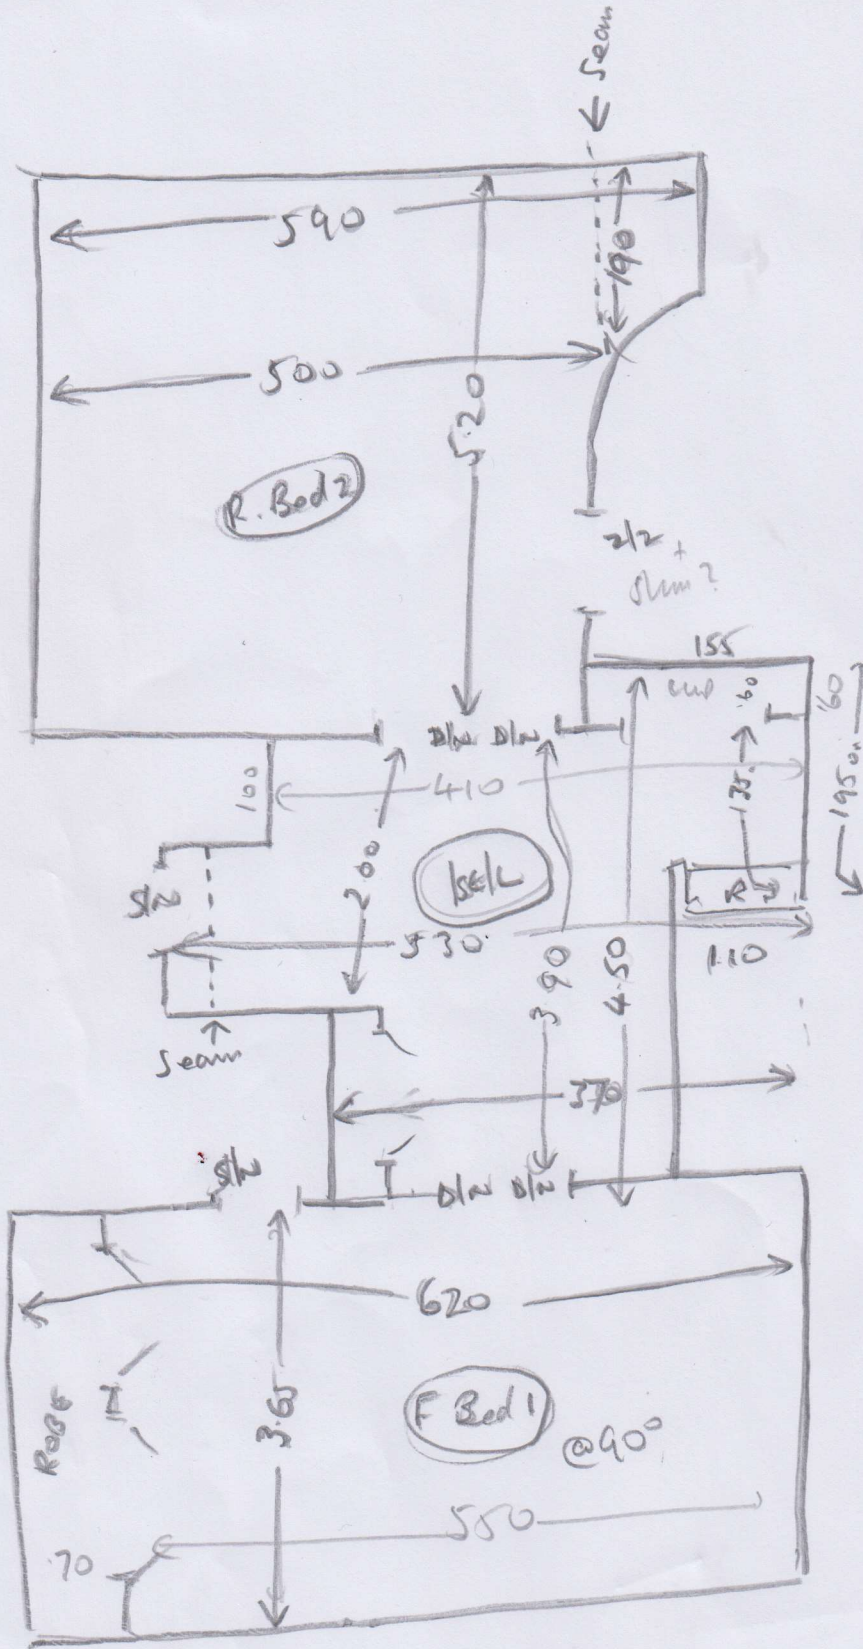

BOTTOM STAIRS

11
B/2

0458082
0510 x 110

3.12.3