


Plan 1

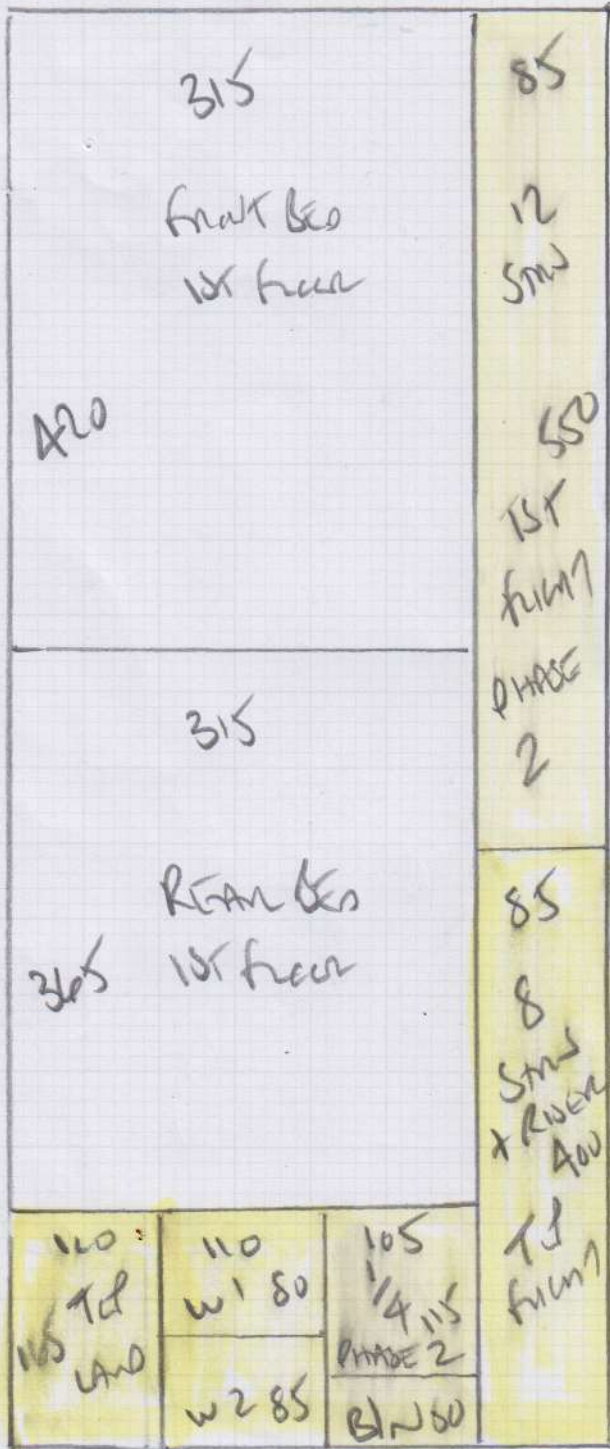

mrcarpet  
 Job No: R17750  
 Name: REECE  
 Address: 28 DULLEN RD  
SW20 8EJ  
 Tel: \_\_\_\_\_  
 Sheet: 1 of 3

SCALE 1:100 '42'  
 CORN 4232  
 SILVER CLOUD

Plan 1 950 x 400  
 Plan 2 600 x 400  
 1550 x 400

62m

fit ALL of SMD  
 17.1.18 done?


LOVE CARPET ON SITE  
 SOMEWHERE SAFE!!  
 ?  
 REAR BEDROOM

mrcarpets  
 Job No: R17750  
 Name: REEVE  
 Address: 28 DURIEN ROAD  
SW20 8EJ  
 Tel: \_\_\_\_\_  
 Sheet: 2 of 3

Plan 2

LEAVE ON  
 SITE FOR  
 PHASE 2  
 17/1/18



← PILE DIRECTION

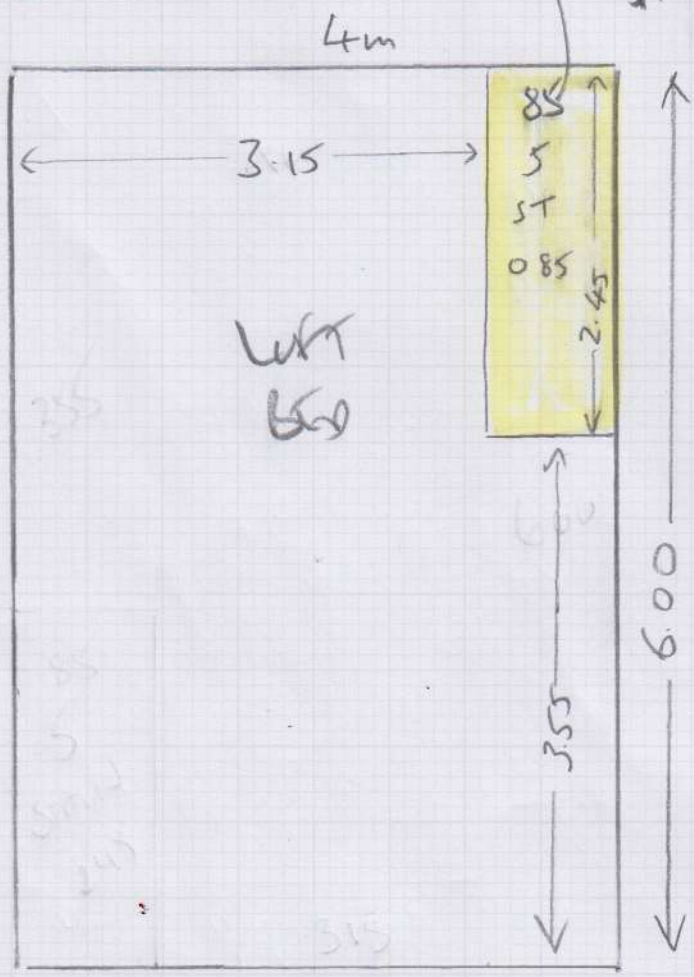

SCAPE TWT '42'  
 Colour 4232  
 SILVER CLAW

STAIRS  
PHASE 2  
17/1/18  
W1 65x96  
W2 59x76  
127  
45x66

Job No: R17750  
Name: REECE  
Address: 28 DORLEN ROAD  
SW20 8EJ  
Tel: \_\_\_\_\_  
Sheet: 343

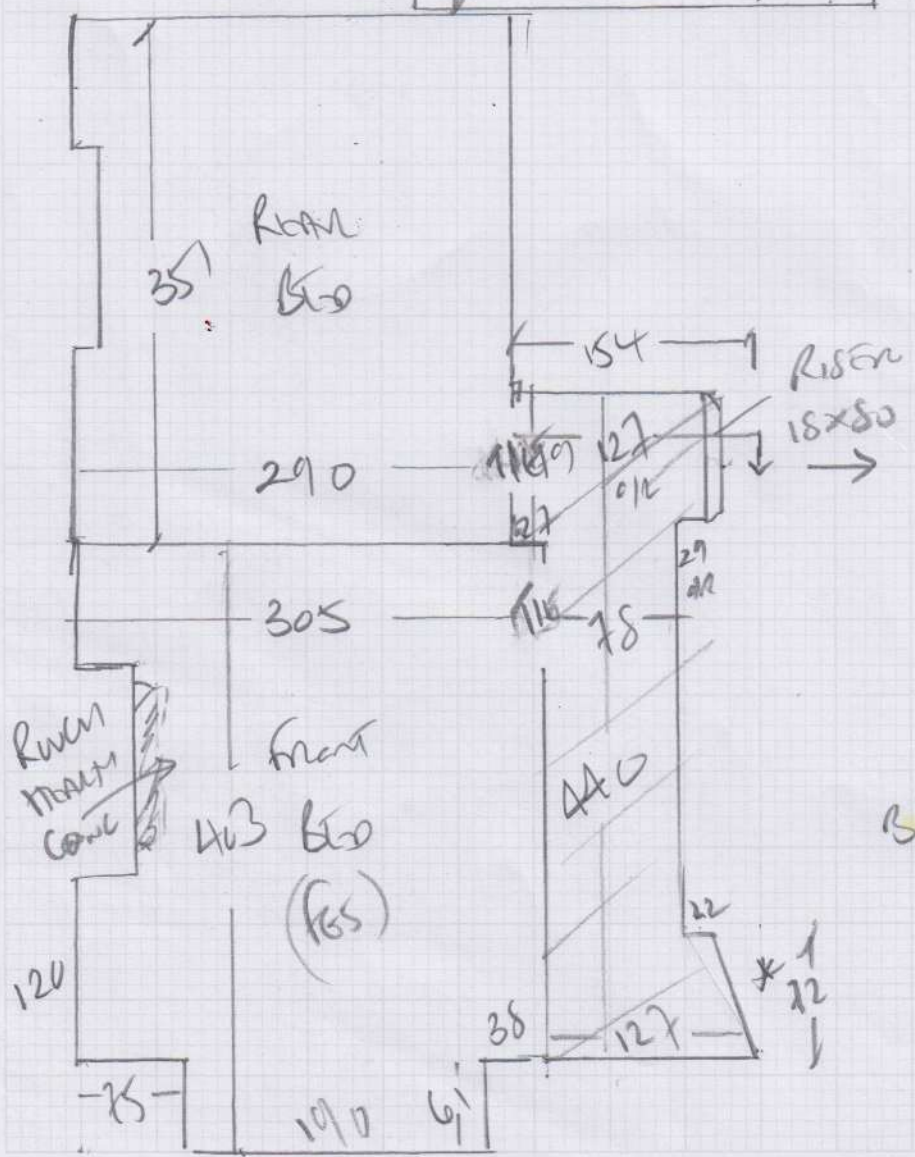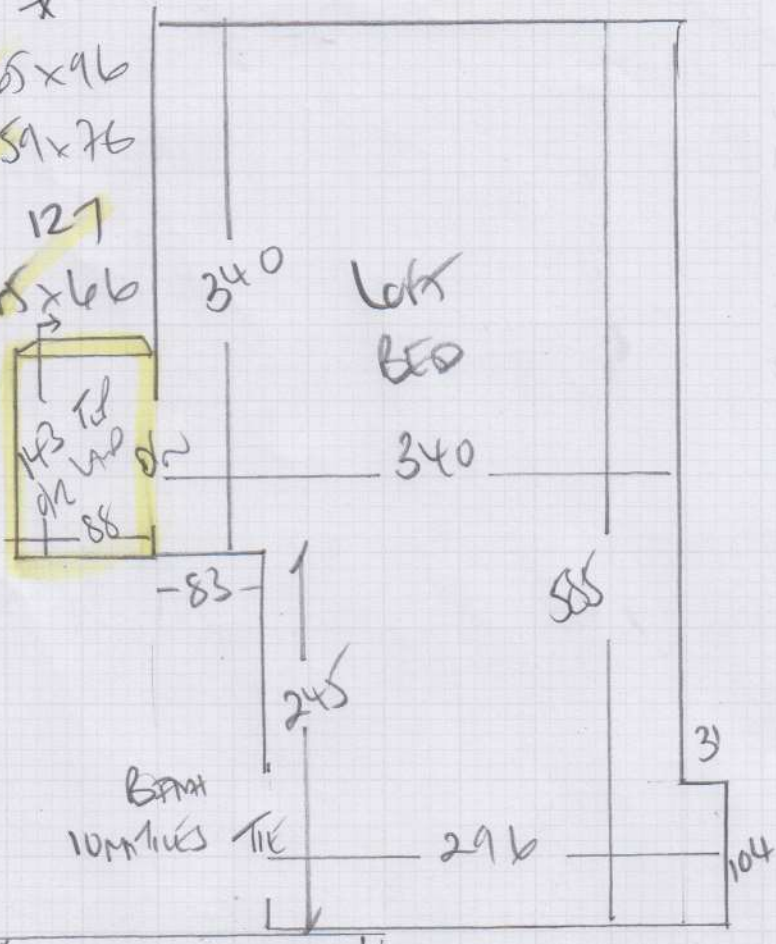

STAIRS  
PHASE 2  
FINISH  
17/1/18  
127  
45x66  
BLW 40x80  
TO HALL