
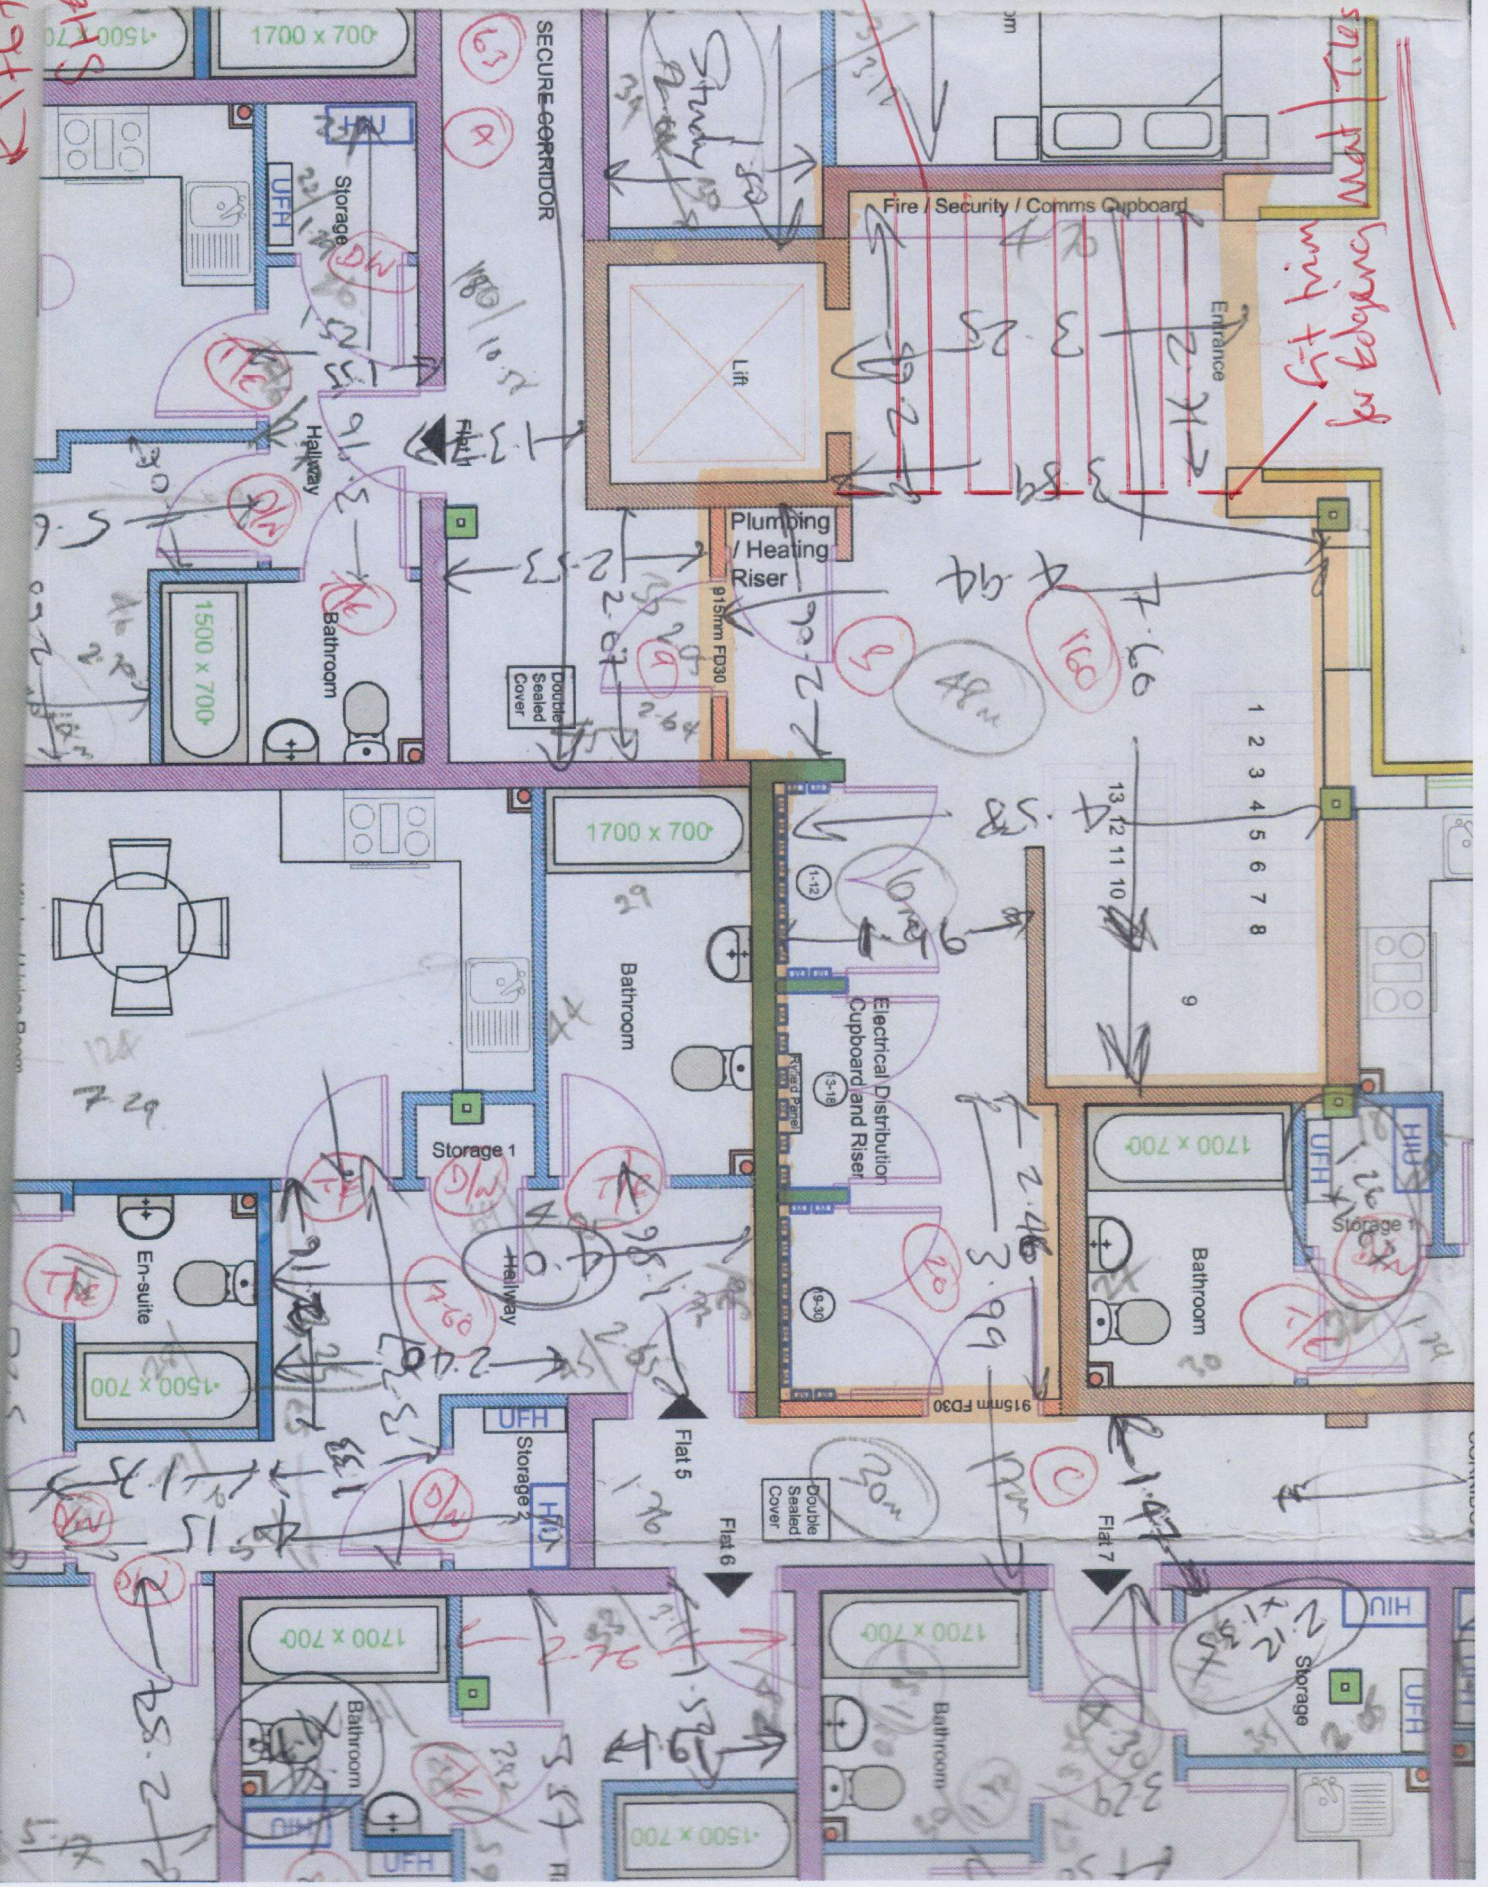


R.1767

SHED. DAN
CEND floor.

R-bed
ENTRANCE
MATTING.
LAY 2x2m
W.D.H.S.

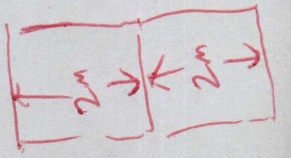

Fit trim for edge of mat tiles

Flat 5
Flat 6
Flat 7

- 1
- 2
- 3
- 4
- 5
- 6
- 7
- 8
- 9