

Playroom (ground floor)

340 x 365

Builder to put threshold at door when fitting the wood floor

R17829

MR. B. RILEY
24 Gracedale Road

Tooting

SW16 6SW

Playroom

350 x 4m

10mm PU Foam


Main bed + Nursery

5.30 x 5m

10mm PU Foam

Main bed + Nursery


5m

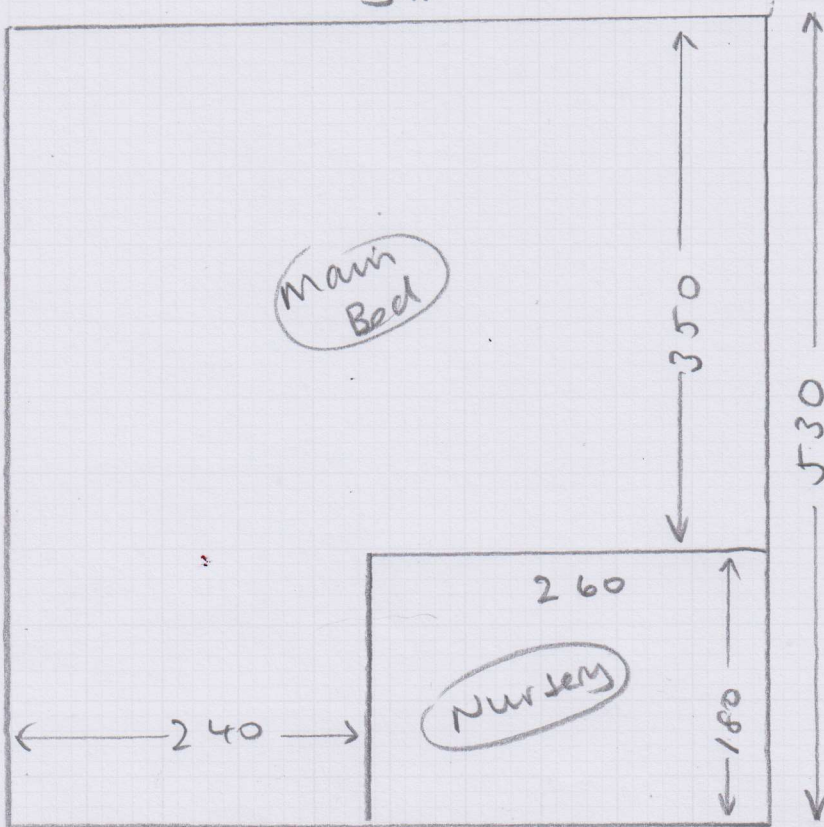

Main Bed

Nursery

1 of 3

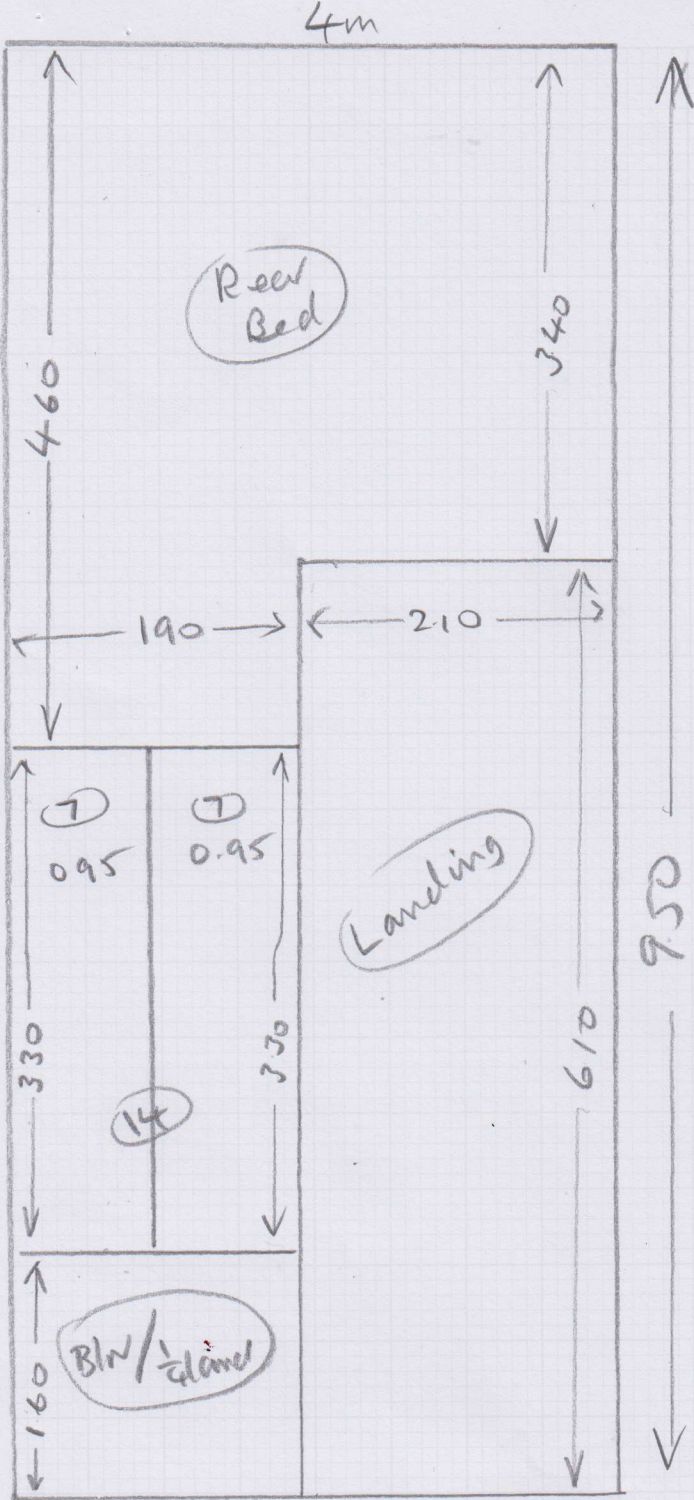

R17829

MR. B. RILEY
 24 Gracedale Road
 Tooting
 SW16 6SW


Oliver's Bed 3.85 x 4m
 C/Plan 9.50 x 4m

Bed = 10 mm PU Foam
 L/Steam = Formalux

(2. R3)

Layout

R17 829
 MR. B. RILEY
 SW 16 SW

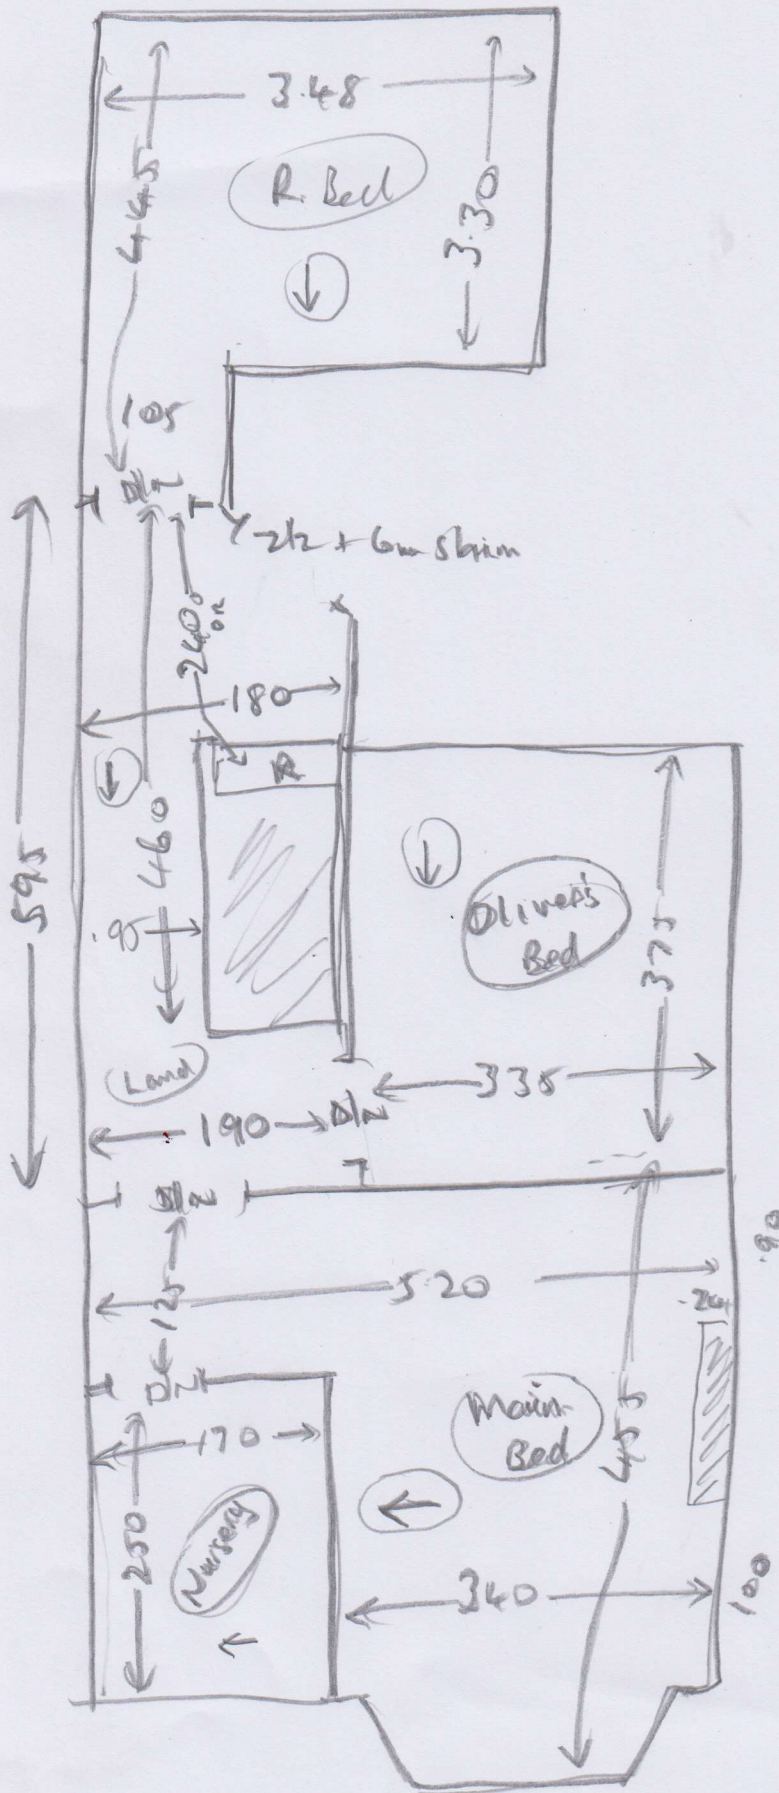

all
 empty
 115 ulv
 10 ulv
 needs to

14 046 x 079

Blk / 1/4 land 105 x 105

Playroom 3.40 x 3.65

Builder to get el hold
 when getting the kitchen
 wood flooring

3003