

mrcarpets

Job No: R17932


Name: Sheridan Construction

Address: Plot 7 Hawthornlow  
Oxshott Rd

Tel:

Sheet: KT22 OEG.

hange	5.75 x 5m
Bed 1	4.45 x 5m.
Bed 2	2.90 x 5m.
Plan	11.40 x 5m
"	4.20 x 5m
	<hr/>
	28.70 x 5m
	143.50.

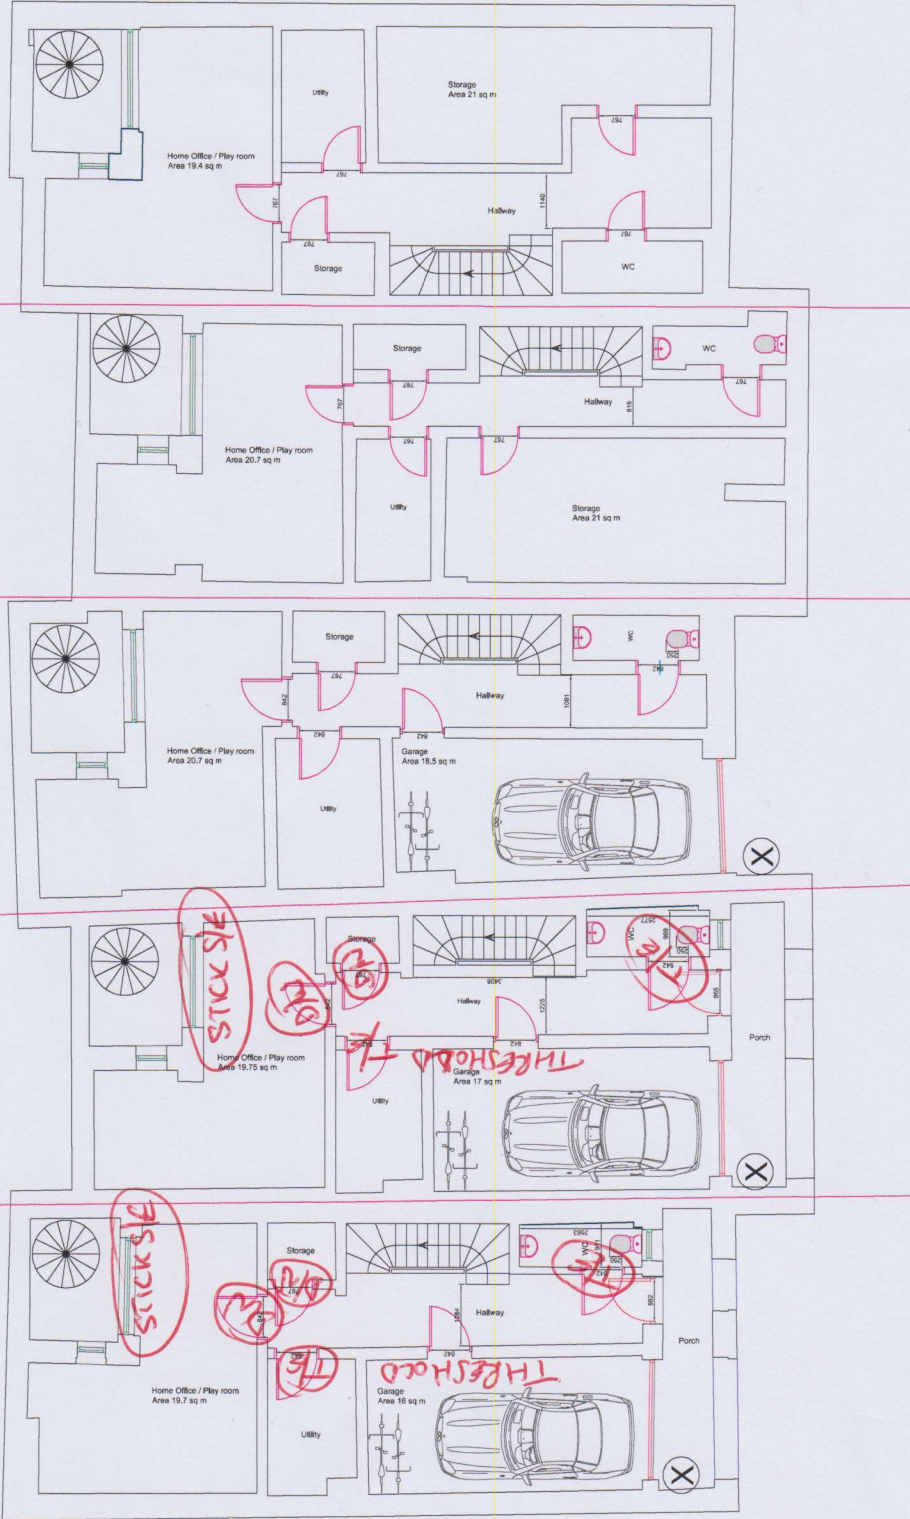

NOTE: DO NOT SCALE FROM THIS DRAWING. ALL DIMENSIONS TO BE CHECKED ON SITE

**BASEMENT**  
 HAWTHORN ROW  
 OXSHOTT ROAD  
 LEATHERHEAD  
 SURREY  
 KT22 0EG  
 CLIENT: J&F Investments Ltd

SCALE:	USE DIMS	DATE:	Nov 2016
DRG No:	116103	REV No:	A



REVISIONS	
A	01/07/17 Building Regs Update

Plot 5

Plot 4

Plot 3

Plot 2

Plot 1

R17933  
 2 x D/N  
 2 x T/E

R17932  
 2 x D/N  
 2 x T/E

R17932  
1 x DMJ  
3 x T/E

R17933  
1 x DMJ  
3 x T/E



FIG 1

FIG 2

FIG 3

FIG 4

FIG 5

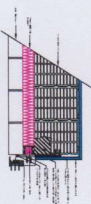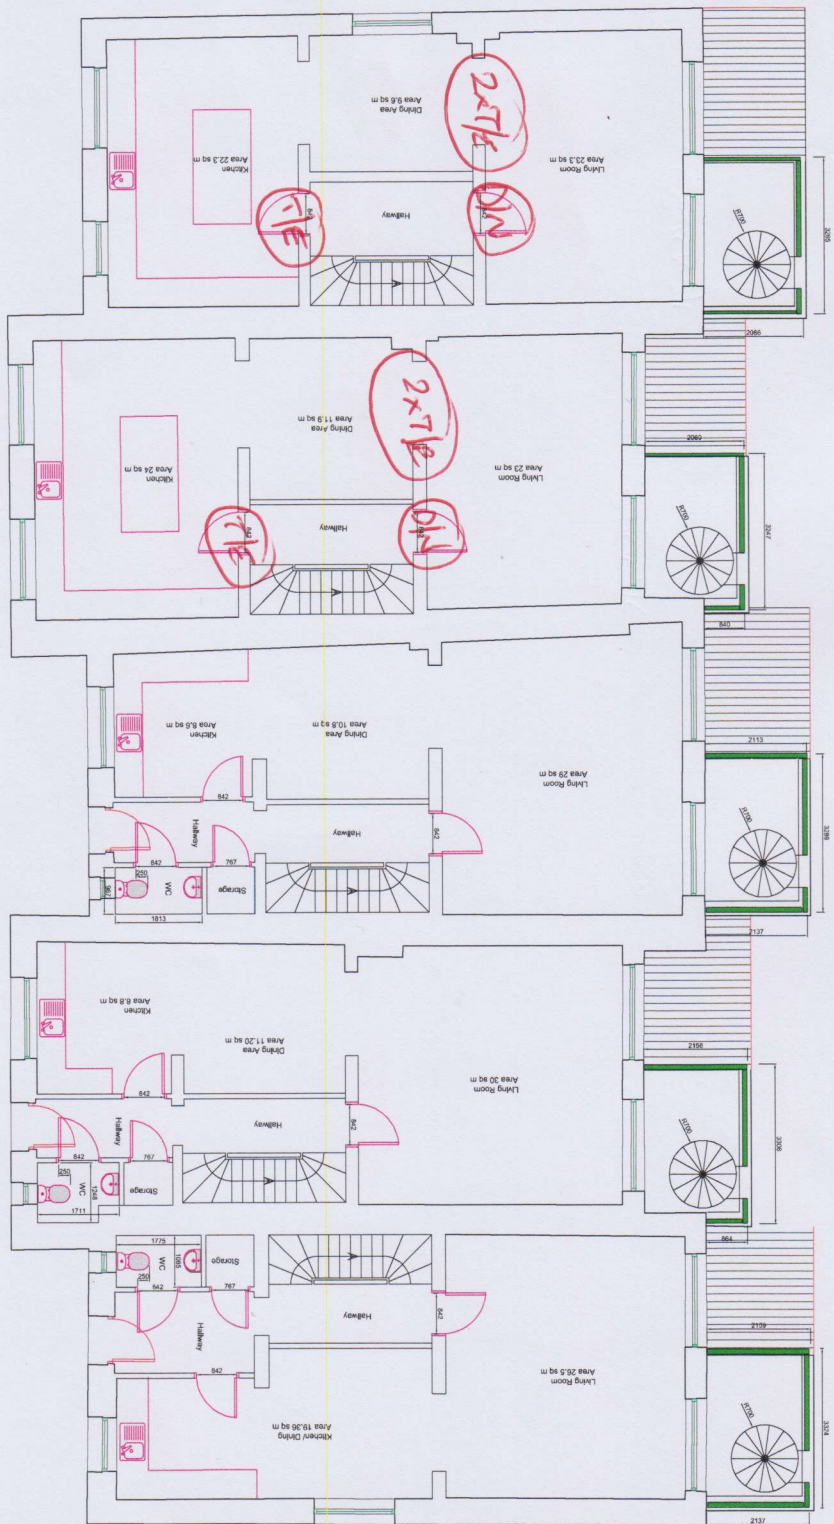

NOTE: DO NOT SCALE FROM THIS DRAWING. ALL DIMENSIONS TO BE CHECKED ON SITE


**GROUND FLOOR**  
 HAWTHORN ROW  
 OXSHOTT ROAD  
 LEATHERHEAD  
 SURREY  
 KT22 0EG

CLIENT: J&J Investments Ltd

REVISIONS		SCALE		DATE	
1	ISSUED	USE DIMS		NOV 2016	
Building Regs. Update					

DRG No:	116/04	REV No:	A
---------	--------	---------	---



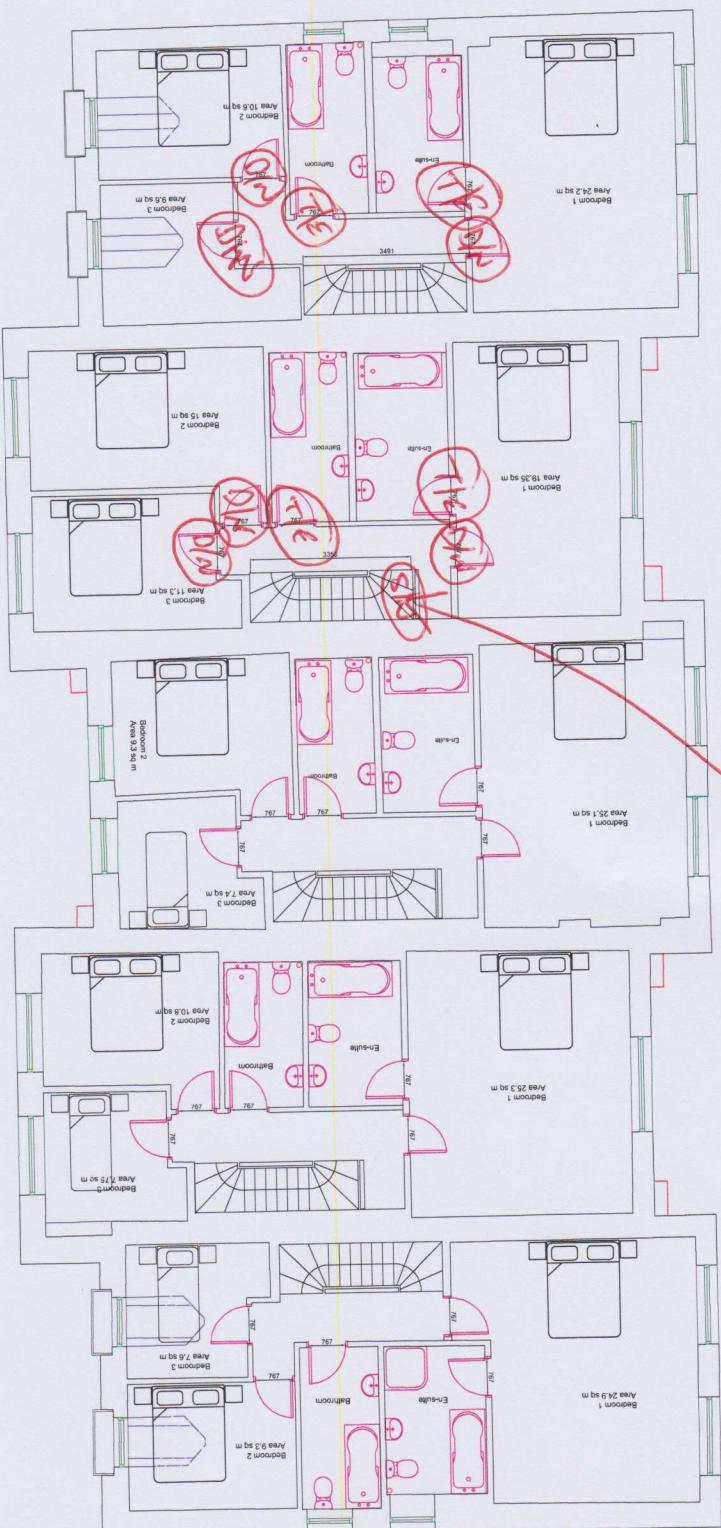

SLM

P01

P02

P03

P04

P05

R17932  
3x DM  
2x T/E

R17933  
3x DM  
2x T/E  
1x SLM  
9mm Skin @ Bath



NOTE: DO NOT SCALE FROM THIS DRAWING. ALL DIMENSIONS TO BE CHECKED ON SITE.  
**FIRST FLOOR**  
 HAWTHORN ROW  
 OXSHOTT ROAD  
 LEATHERHEAD  
 SURREY  
 KT22 0EG  
 CLIENT: J&H Investments Ltd

REVISIONS	
1	QUANTITY Check Revs/Issues

SCALE:	DATE:
USE DIMS	NOV 2016
DWG No:	REV No:
116105	A

