


mrcarpet  
 R17936  
 Job No. Sheidan Construction  
 Name: Plot 5 Hawthorn Row  
 Address: Oxshott Road  
 Tel: KT22 0EG  
 Sheet: of:

Bedroom 1st flr 5.60 x 5m  
 Lounge + filler C/B side 5.30 x 5m  
 Basement rear 5.30 x 5m  
 + filler 20.90 x 5m  
 Plan

37.10 x 5m  
 = 185.50.

See layout  
 Plan ref  
 filler.

NOT TO  
 SCALE

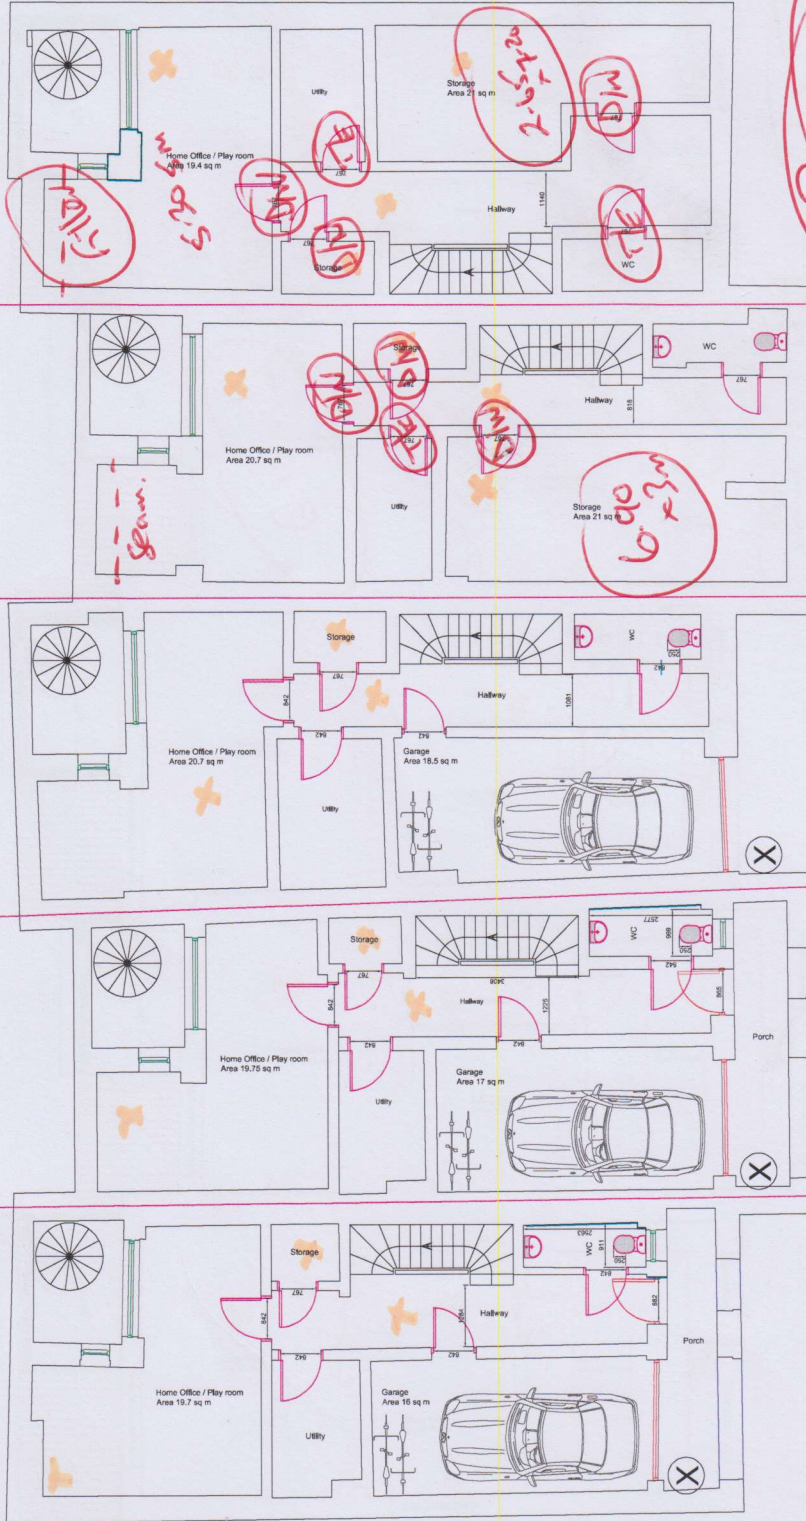

R17A36

R17A35

x Areas for Cpt



Plot 5

Plot 4

Plot 3

Plot 2

Plot 1

BASEMENT  
HAWTHORN ROW  
OXSHOTT ROAD  
LEATHERHEAD  
SURREY  
KT22 0EG

CLIENT: J&H Investments Ltd

SCALE: USE DIMS


DATE: Nov 2016

DRG No: 116/03

REV No: A

REVISIONS  
A 11/06/17  
Building Works Updates



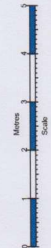

NOTE: DIM NOT SCALE FROM THE DRAWING. ALL DIMENSIONS TO BE CHECKED ON SITE

**GROUND FLOOR**  
 HAWTHORN ROW  
 OXSHOTT ROAD  
 LEATHERHEAD  
 SURREY  
 KT22 0EG

REVISIONS	DATE:
1. 07/07/11 Revised Design Update	Nov 2016
SCALE:	REV NO:
USE DIMS	116/04
DRG NO:	A




Plot 5

Plot 4


Plot 3

Plot 2

Plot 1

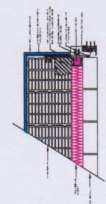

X cft Areas

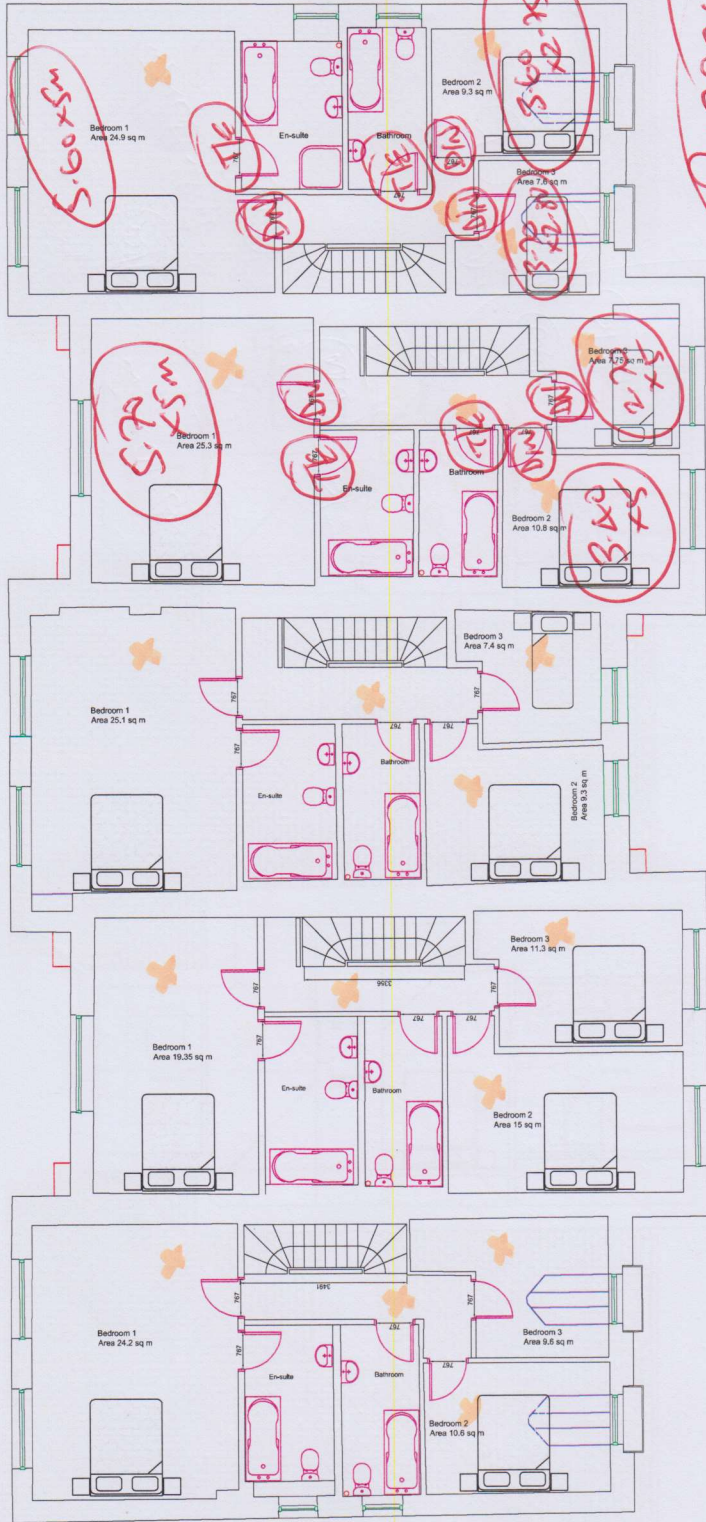

NOTE: DO NOT SCALE FROM THIS DRAWING. ALL DIMENSIONS TO BE CHECKED ON SITE.

**FIRST FLOOR**  
 HAWTHORN ROW  
 OXSHOTT ROAD  
 LEATHERHEAD  
 SURREY  
 KT22 0EG

SCALE:	USE DIMS	DATE:	Nov 2016
DRG No:	11605	REV No:	A



REVISIONS
A 07/11/17
Bulking Bags Update

Plot 5

Plot 4

Plot 3

Plot 2

Plot 1

x = Cpt Areas