

Important Read these instructions BEFORE LEAVING WAREHOUSE and going to site

Plots 1, 2, 3 & 4 Garden Hill, Westcott Dorking

Alan is fitting Plots 1 & 3 - Monday 4th March

Billy is fitting Plots 2 & 4 - Monday 11th & 1st 2 slots 12th to complete

I have planned these houses very tight to meet a budget so waste from one plot is being used in another.

Alan

When you are cutting up for stage 1 please cut all the carpets and label them what they are and put the plot number on them.

DO NOT TAKE ANY CARPETS FOR PLOTS 2 & 4 TO SITE ON THE 4TH AS THEY COULD GO MISSING


Billy

Make sure you take the carpets left at the warehouse by Alan to site for your plots

When cutting carpets at warehouse mark the plot number and item - leave at warehouse with Charlie.

On completion please blade carpets and leave tidy.

DG

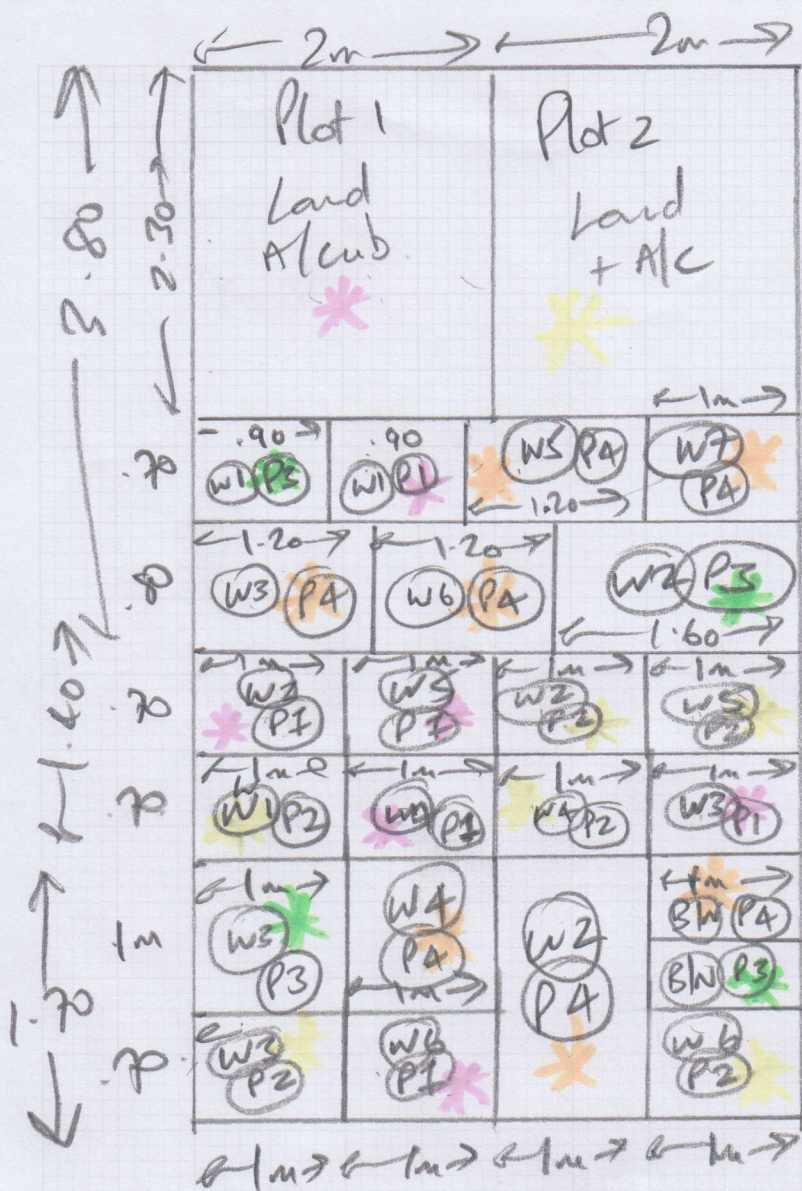

R18092
 Job No
 Name Sheridan
 Address Plots 1+2
 Garden Hill
 Parking
 RH4 3NJ
 Sheet

Zof 7

Plot 2 Bed 1 **C** 4.55 x 4m
 Plot 2 Bed 2 **A** 3.70 x 4m

Plot 2 Bed 1 **B** 4.55 x 4m

Plot 2 Bed 2 **C** 3.70 x 4m


Plan
 u
 u
 (A) 3.80 x 4m
 (A) 1.40 x 4m
 (A) 1.70 x 4m
 23.40 x 4m
 93.60 m²

Please Cut up
 + Leave ALL PLOT 2+4
 ITEMS IN WAREHOUSE
 CLEARLY MARKED

NOTE MULTIPLE PLOTS
 SEE COLOUR CODE.

Plot 1 ALAN
 Plot 2 BILLY
 Plot 3 ALAN
 Plot 4 BILLY

Plan. (11) Part 1
 u (14) Part 2

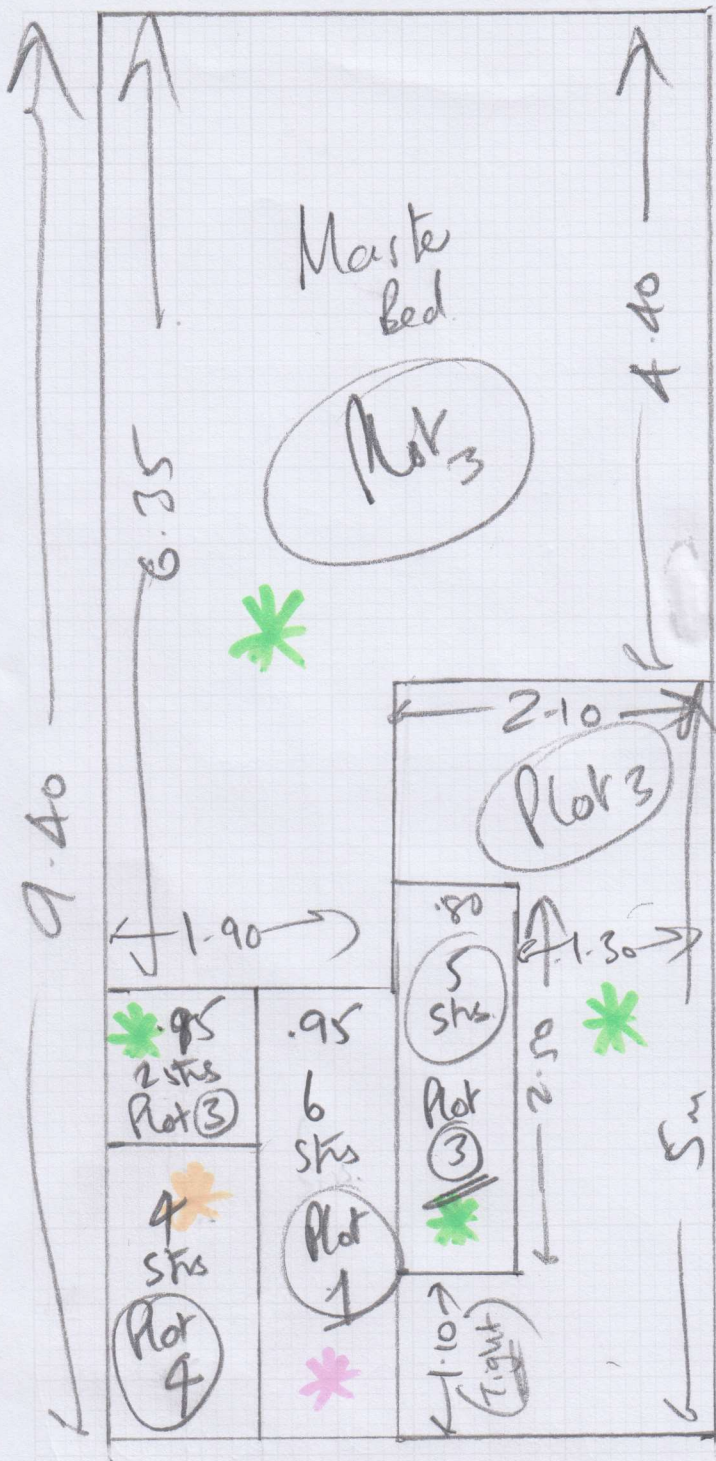

Plan (5) Pat 1
(1) Pat 2

mrcarpets
Job No R18092
Name Sheridan
Address Plot 3 Cauden Hill
Darling
Tel: RH43NJ
Sheet

3 of 7

Plot 3 Bed 2 3.55 x 4m

Plot 3 Bed 3 3.70 x 4m


(A) Plan (A) 9.40 x 4m

16.65 x 4m

66.60 m²

Note Multiple Plots
SEE COLOUR CODES

- Plot 1 ALAN
- Plot 2 BILLY
- Plot 3 ALAN
- Plot 4 BILLY

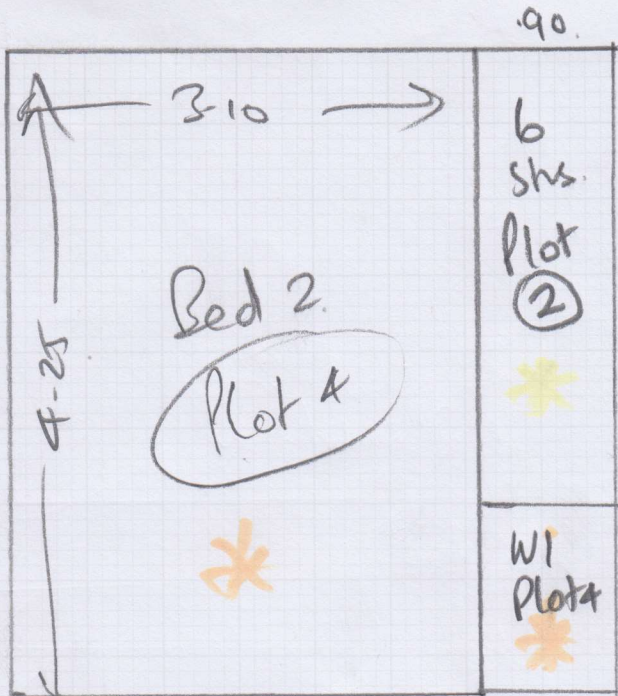

R18092

Sheidan.
Plot 4 Cardent Hill
Darling.

RH4 3NS

4 of 7

Plot 4 Bed 1 (B) 4.65 x 4m

Plot 4 Land (A) 1.70 x 4m

Plan (A) 4.25 x 4m

10.60 x 4m

42.40 m²

Plan Nil Part 1
3 Part 2

NOTE MULTIPLE PLOTS
SEE COLOUR CODES

- Plot 1 ALAN
- Plot 2 BILLY
- Plot 3 ALAN
- Plot 4 BILLY

This drawing is subject to copyright of Love Jenkins Associates.
Reproduction only with written authority.

Do not scale from this drawing
All dimensions must be checked on site and any discrepancies
verified with the contract administrator

All new and existing building work dimensions are critical to the
construction process.

All drawings marked "preliminary" are not to be built or manufactured
from.

All structural work, where mentioned on this drawing, is subject
to suitable structural and civil engineer approval before work
commences.

These plans may be subject to "Planning and Building Regulation
Approval"
or any other statute in law before the commencement of building works.

Drawing reproduced from original drawing created by
Start to Finish GB Ltd


KEY:

R18092

Plots 1+2

Plot 1

Plot 2

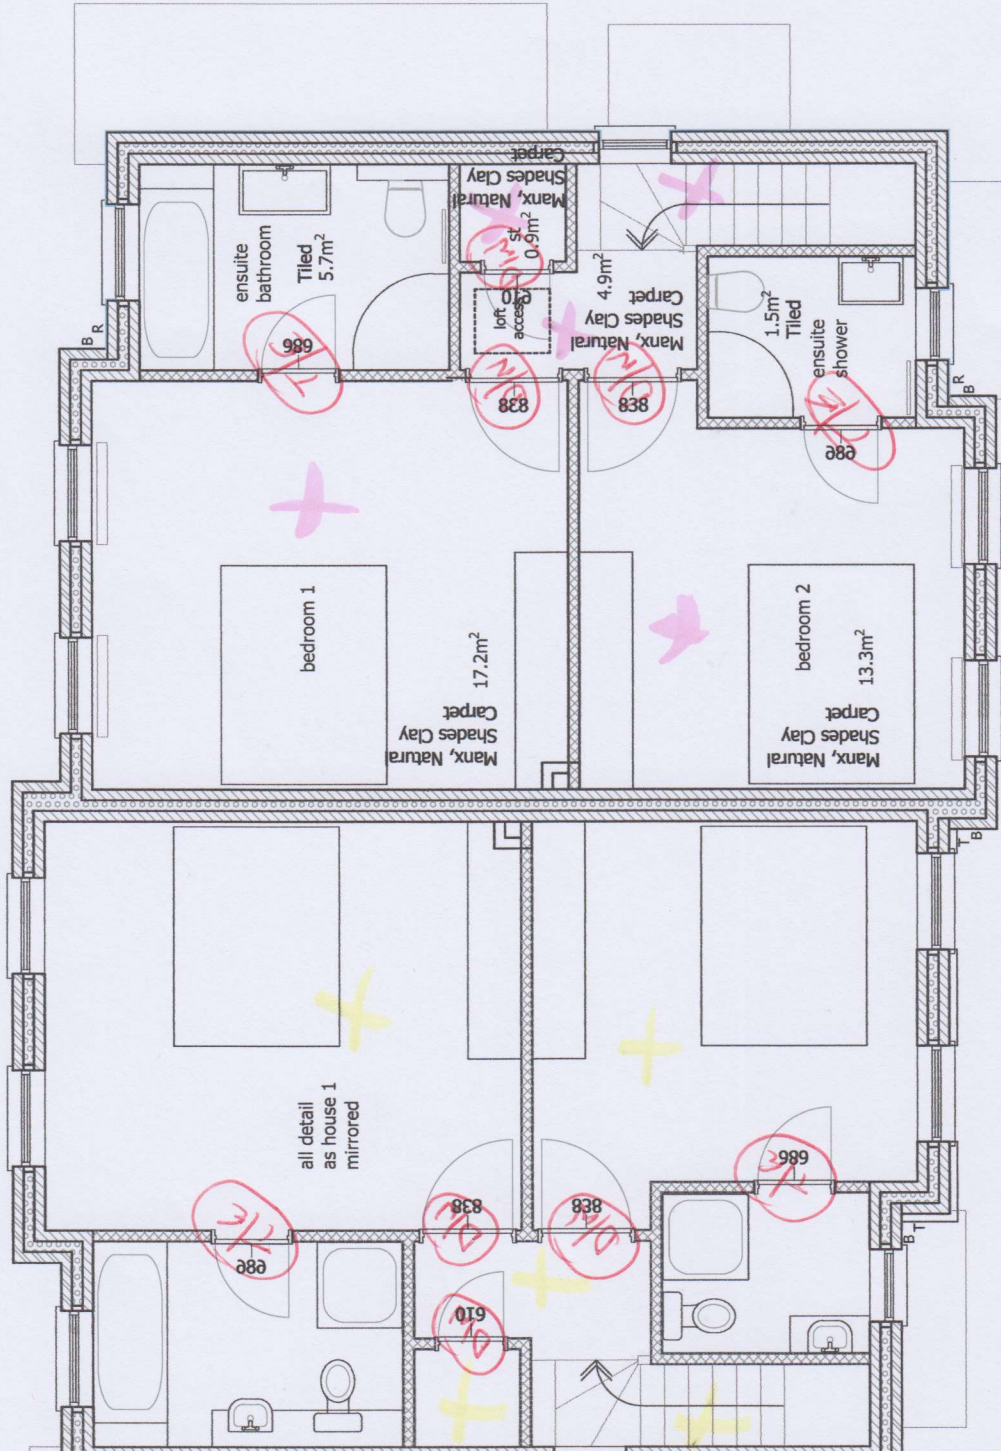

house 1

house 2

REV	INITIALS	DESCRIPTION	DATE
-----	----------	-------------	------

PROJECT 3087
Garden Hill, Dorking

DRAWING PURPOSE
Construction Issue

CLIENT
Palmerston Securities Limited

Proposed 1&2 First Floor Flooring 3087 / 202 12 1 F

SCALE	DATE	DRAWN	CHECKED	REVISION
1:50 @ A3	17/09/17	DC		

LJA LOVE JENKINS ASSOCIATES
CHARTERED QUANTITY SURVEYORS
ARCHITECTURAL DESIGNERS
PROJECT MANAGERS

123 HIGH STREET
t. 01372 749143
e. post@lovejenkins.com

EPSOM
KT19 8EB
SURREY
w. lovejenkins.com

This drawing is subject to copyright of Love Jenkins Associates.
 Reproduction only with written authority.

Do not scale from this drawing
 All dimensions must be checked on site and any discrepancies
 verified with the contract administrator

All new and existing building work dimensions are critical to the
 construction process.

All drawings marked "preliminary" are not to be built or manufactured
 from.

All structural work, where mentioned on this drawing, is subject
 to suitable structural and civil engineer approval before work
 commences.

These plans may be subject to "Planning and Building Regulation
 Approval"
 or any other statute in law before the commencement of building works.


Drawing reproduced from original drawing created by
 Start to Finish GB Ltd

KEY:

R18092
 Plot 3
 607

Proposed 3 First Floor Flooring

Scale 1:50

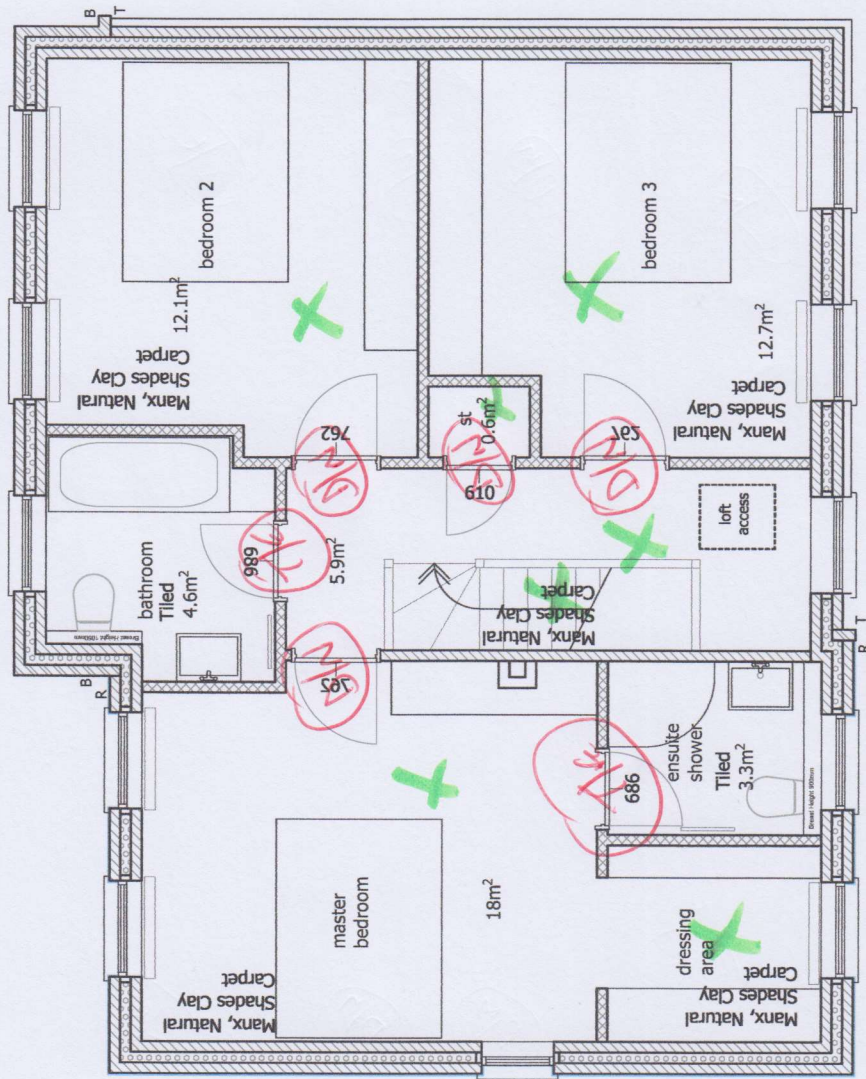

REV	INITIALS	DESCRIPTION	DATE

PROJECT 3067
 Garden Hill, Dorking
 DRAWING PURPOSE
 Construction Issue
 CLIENT
 Palmerston Securities Limited

Proposed 3 First Floor Layout 3067 / 202 3 1 F
 SCALE 1:50 @ A3 DATE 17/09/17 DRAWN DC CHECKED REVISION

LJA LOVE JENKINS ASSOCIATES
 CHARTERED QUANTITY SURVEYORS PRINCIPLE DESIGNERS
 ARCHITECTURAL DESIGNERS PROJECT MANAGERS
 123 HIGH STREET EPSOM KT19 8EB SURREY
 t. 01372 749143 e. post@lovejenkins.com w. lovejenkins.com

This drawing is subject to copyright of Love Jenkins Associates. Reproduction only with written authority.

Do not scale from this drawing. All dimensions must be checked on site and any discrepancies verified with the contract administrator.

All new and existing building work dimensions are critical to the construction process.

All drawings marked "preliminary" are not to be built or manufactured from.


All structural work, where mentioned on this drawing, is subject to suitable structural and civil engineer approval before work commences.

These plans may be subject to "Planning and Building Regulation Approval" or any other statute in law before the commencement of building works.

Drawing reproduced from original drawing created by Start to Finish GB Ltd

R18092

KEY:
Plot 4
7 of 7

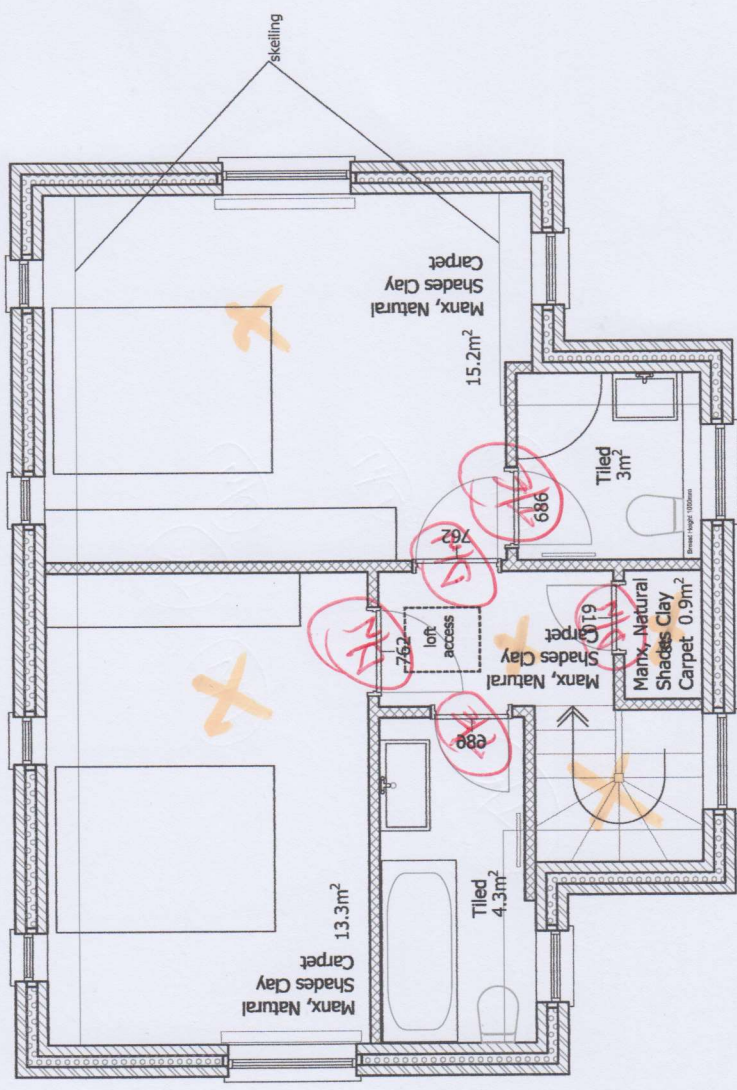

REV INITIALS DESCRIPTION DATE

PROJECT 3067
Garden Hill, Dorking
DRAWING PURPOSE
Construction Issue
CLIENT
Palmerston Securities Limited

Proposed 4 First Floor Layout 3067 / 202 4 1 F

SCALE 1:50 @ A3 DATE 17/09/17 DRAWN DC CHECKED REVISION

LJA LOVE JENKINS ASSOCIATES
CHARTERED QUANTITY SURVEYORS PROJECT MANAGERS
ARCHITECTURAL DESIGNERS
123 HIGH STREET EPSOM KT19 8EB SURREY
t. 01372 749143 e. post@lovejenkins.com w. lovejenkins.com