


REPLACE
'MEZZ' LANDING
CPT - LAD
NEW GRAPPER
MEZZ

SPRAY DOWN TURF ALONG BANNISTER AS SHOWN IN THE PHOTOS

- EXISTING LAD LANDING CARPET LAD SHOW
- CAREFULLY UPWFT 2x LOFT BEDS, 2x 1/4 LANDS + 2x MAIN LANDS, LAM TO PAD PAPER + LAM NEW 10mm PU FOAM + RE-FIT CPT
- RECTIFY BOTTOM BLN.
- THERE IS 1x STAIR ON LOFT FLIGHT THAT APPEARS SHORT. ATTEMPT TO RECTIFY, IF NOT REPLACE STEP WITH COLOUR MATCHING MEZZ LANDING UPWFT


Slixay
Mowar

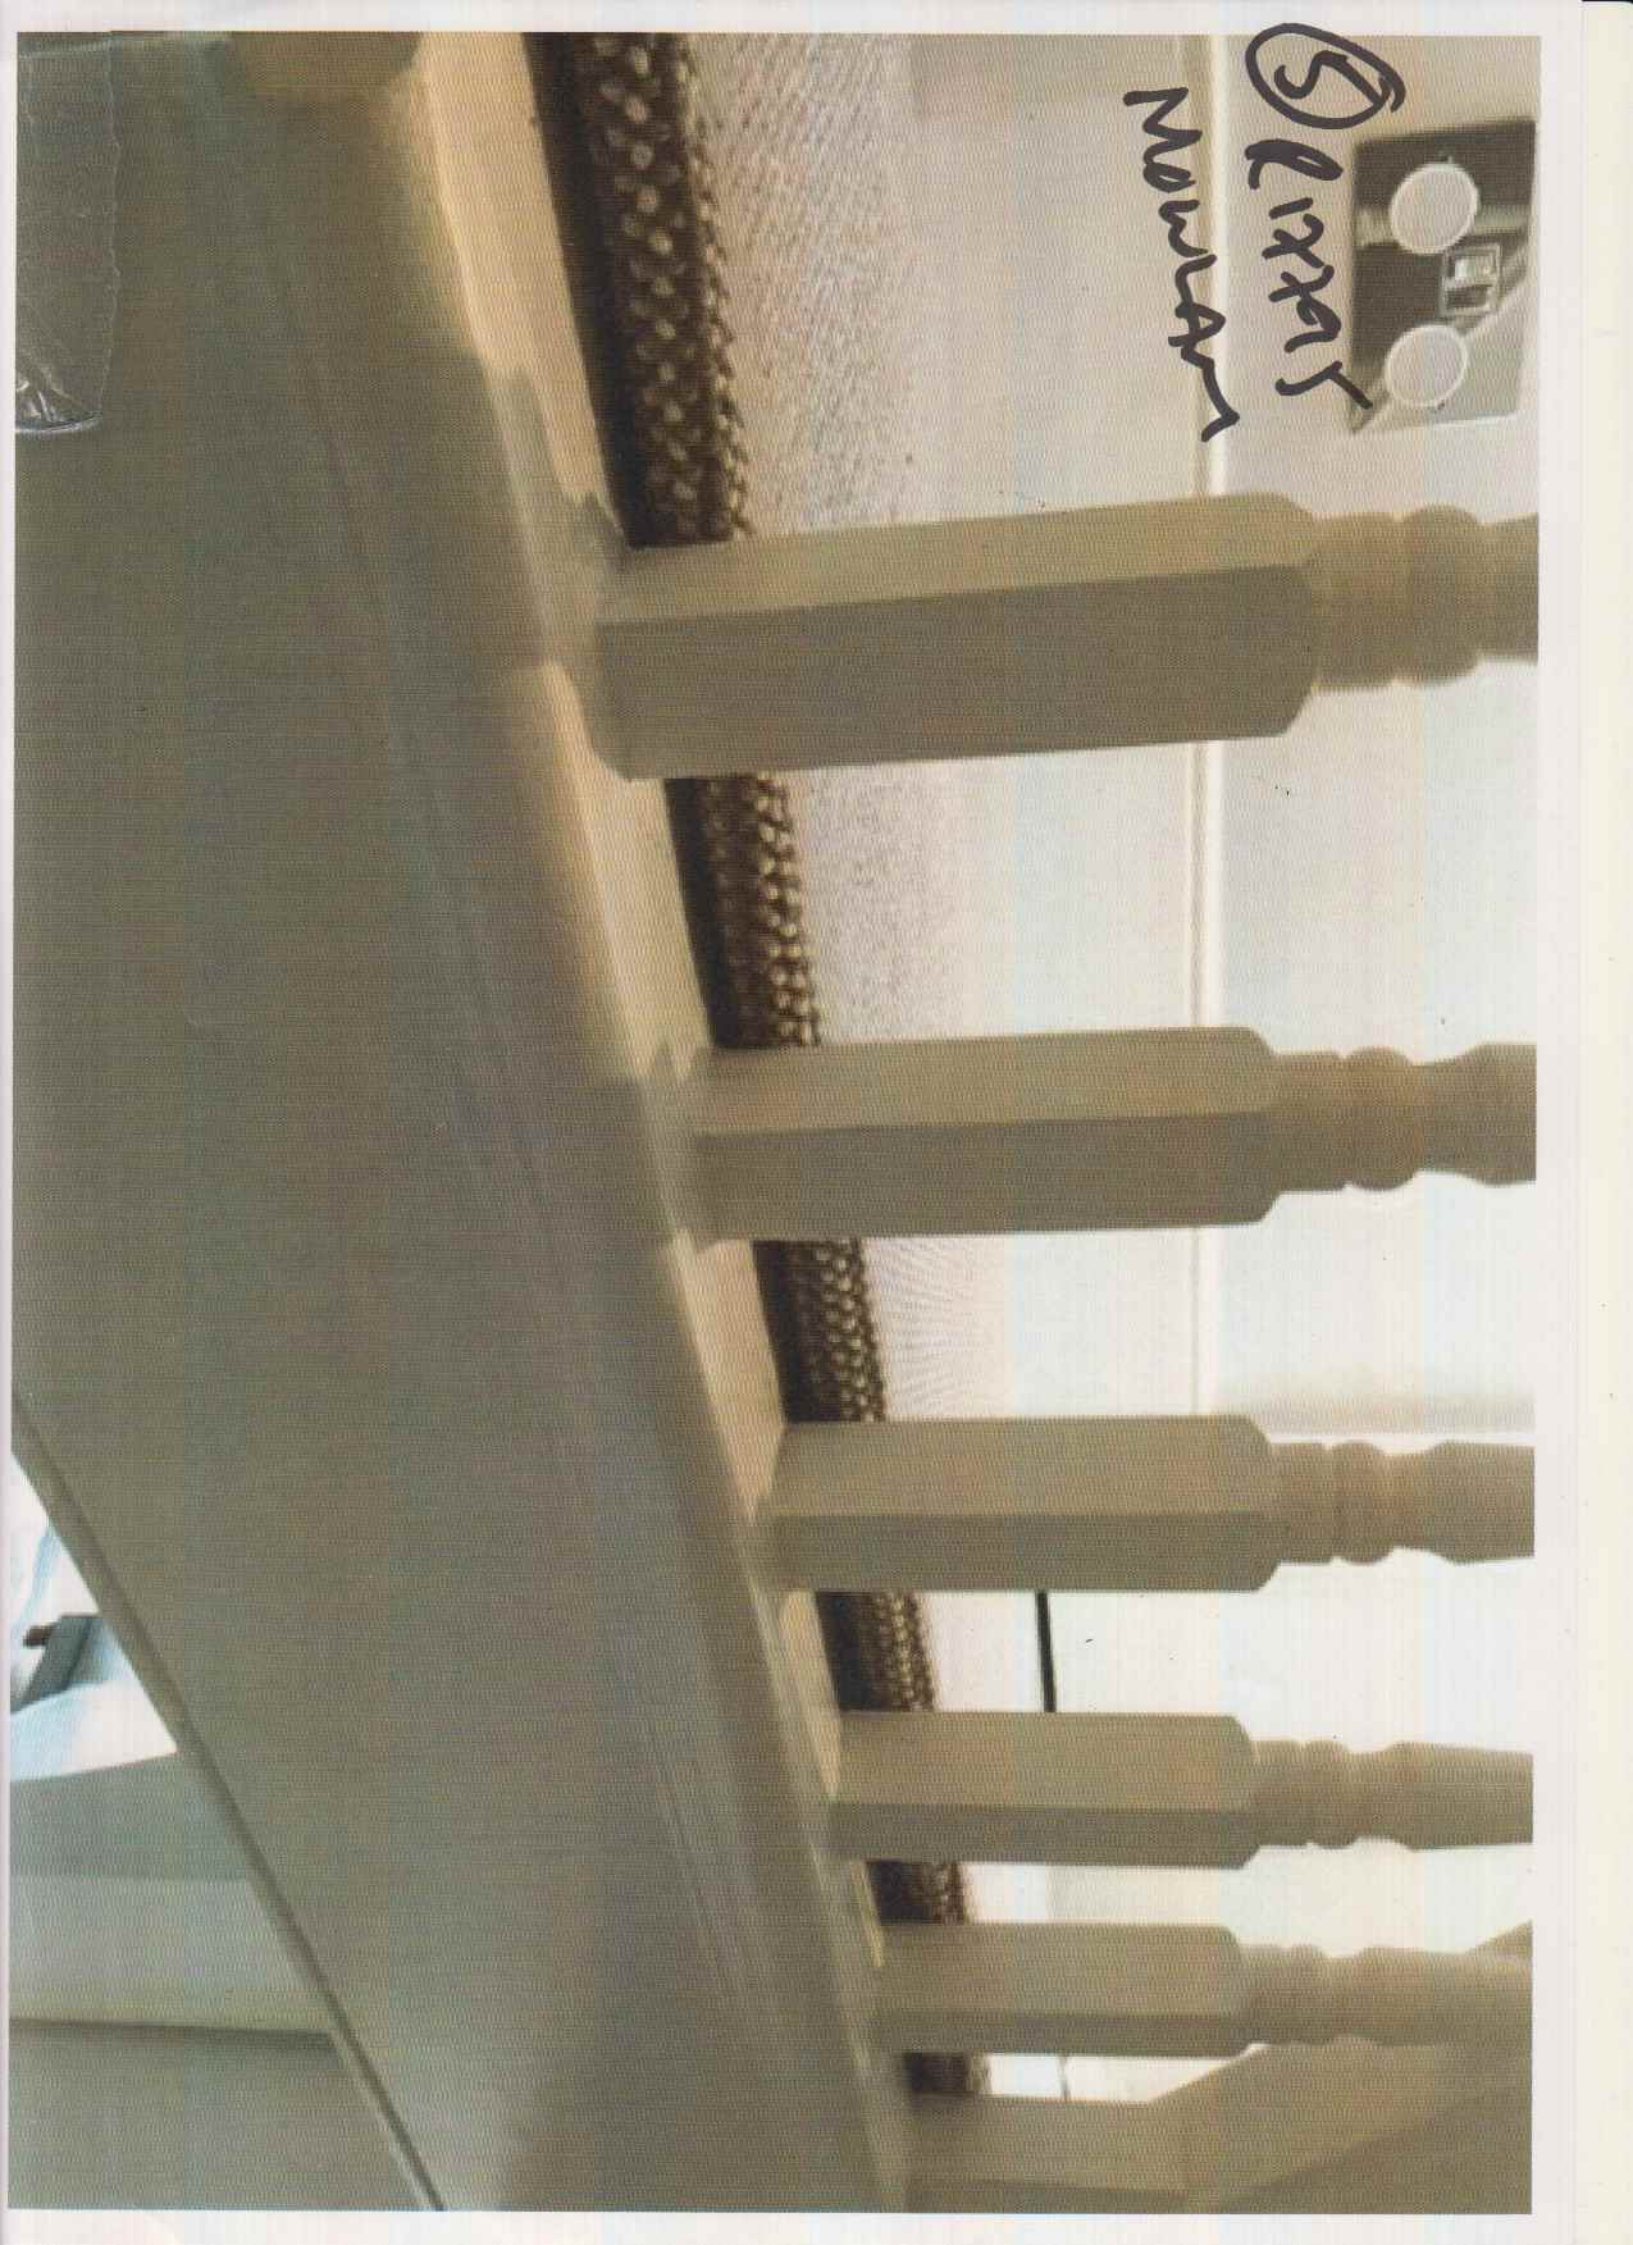


③ LITTON
MOWAN



④ LITTA
MOWLAN

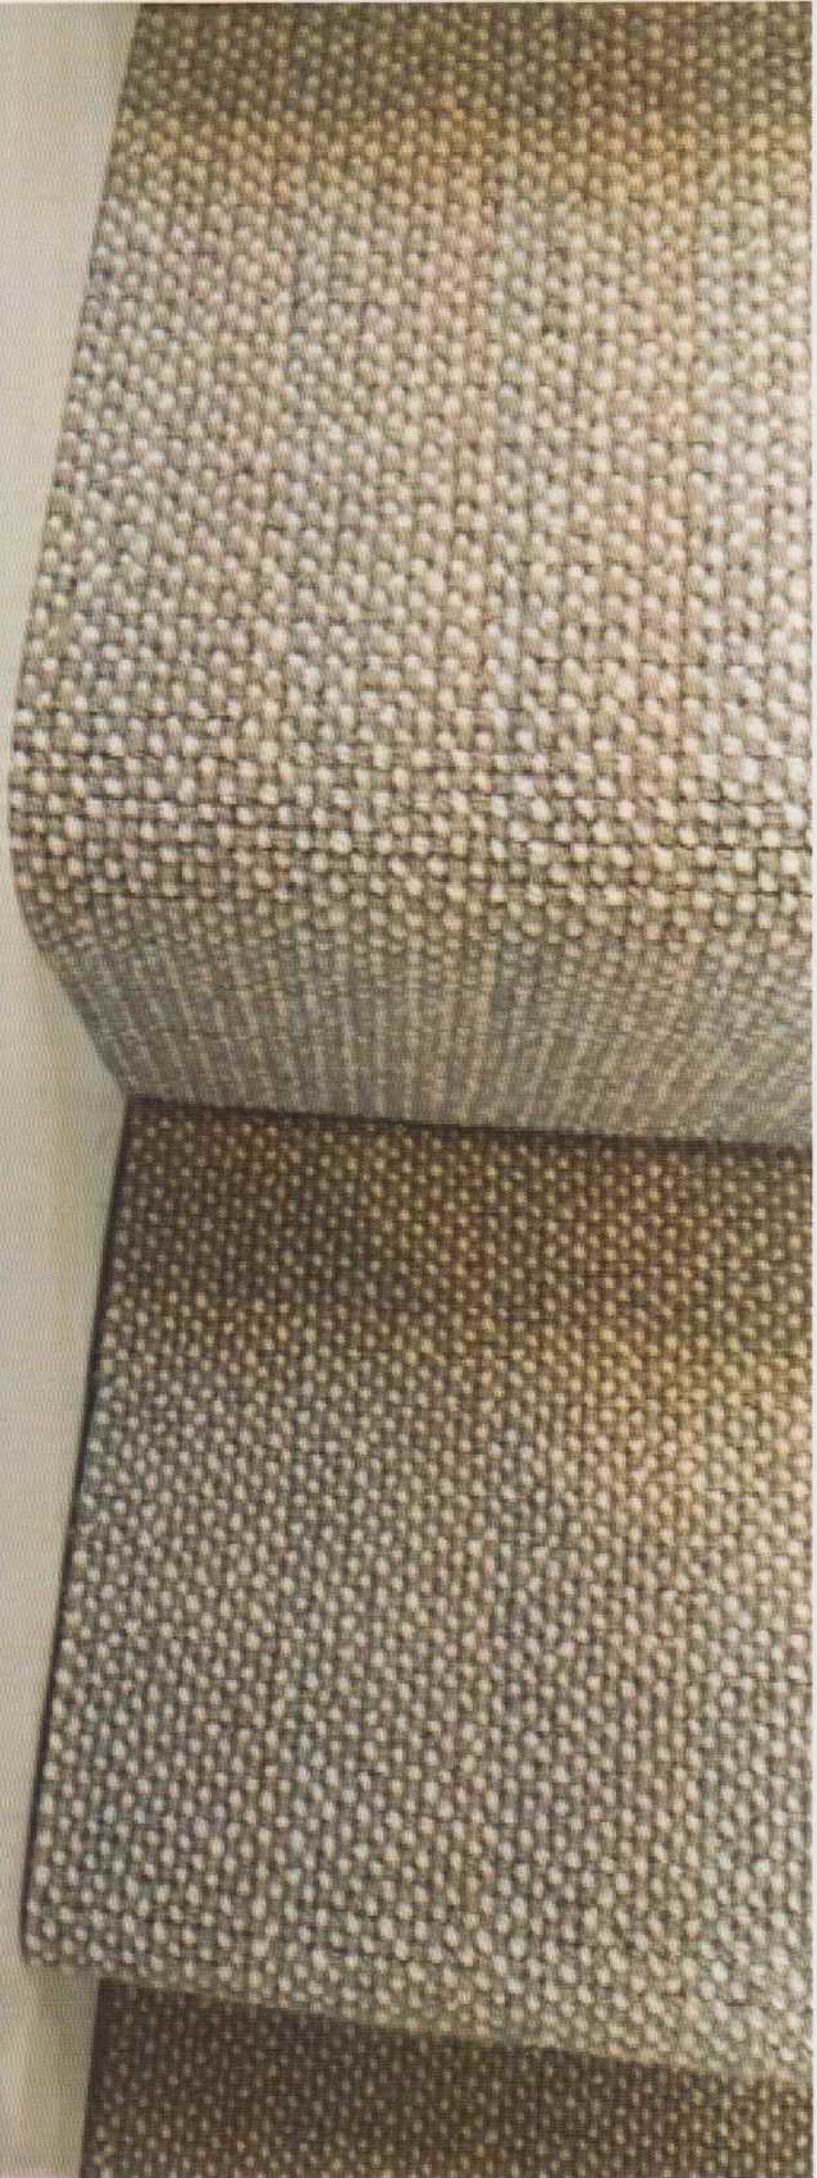

② Linens
NORMAN

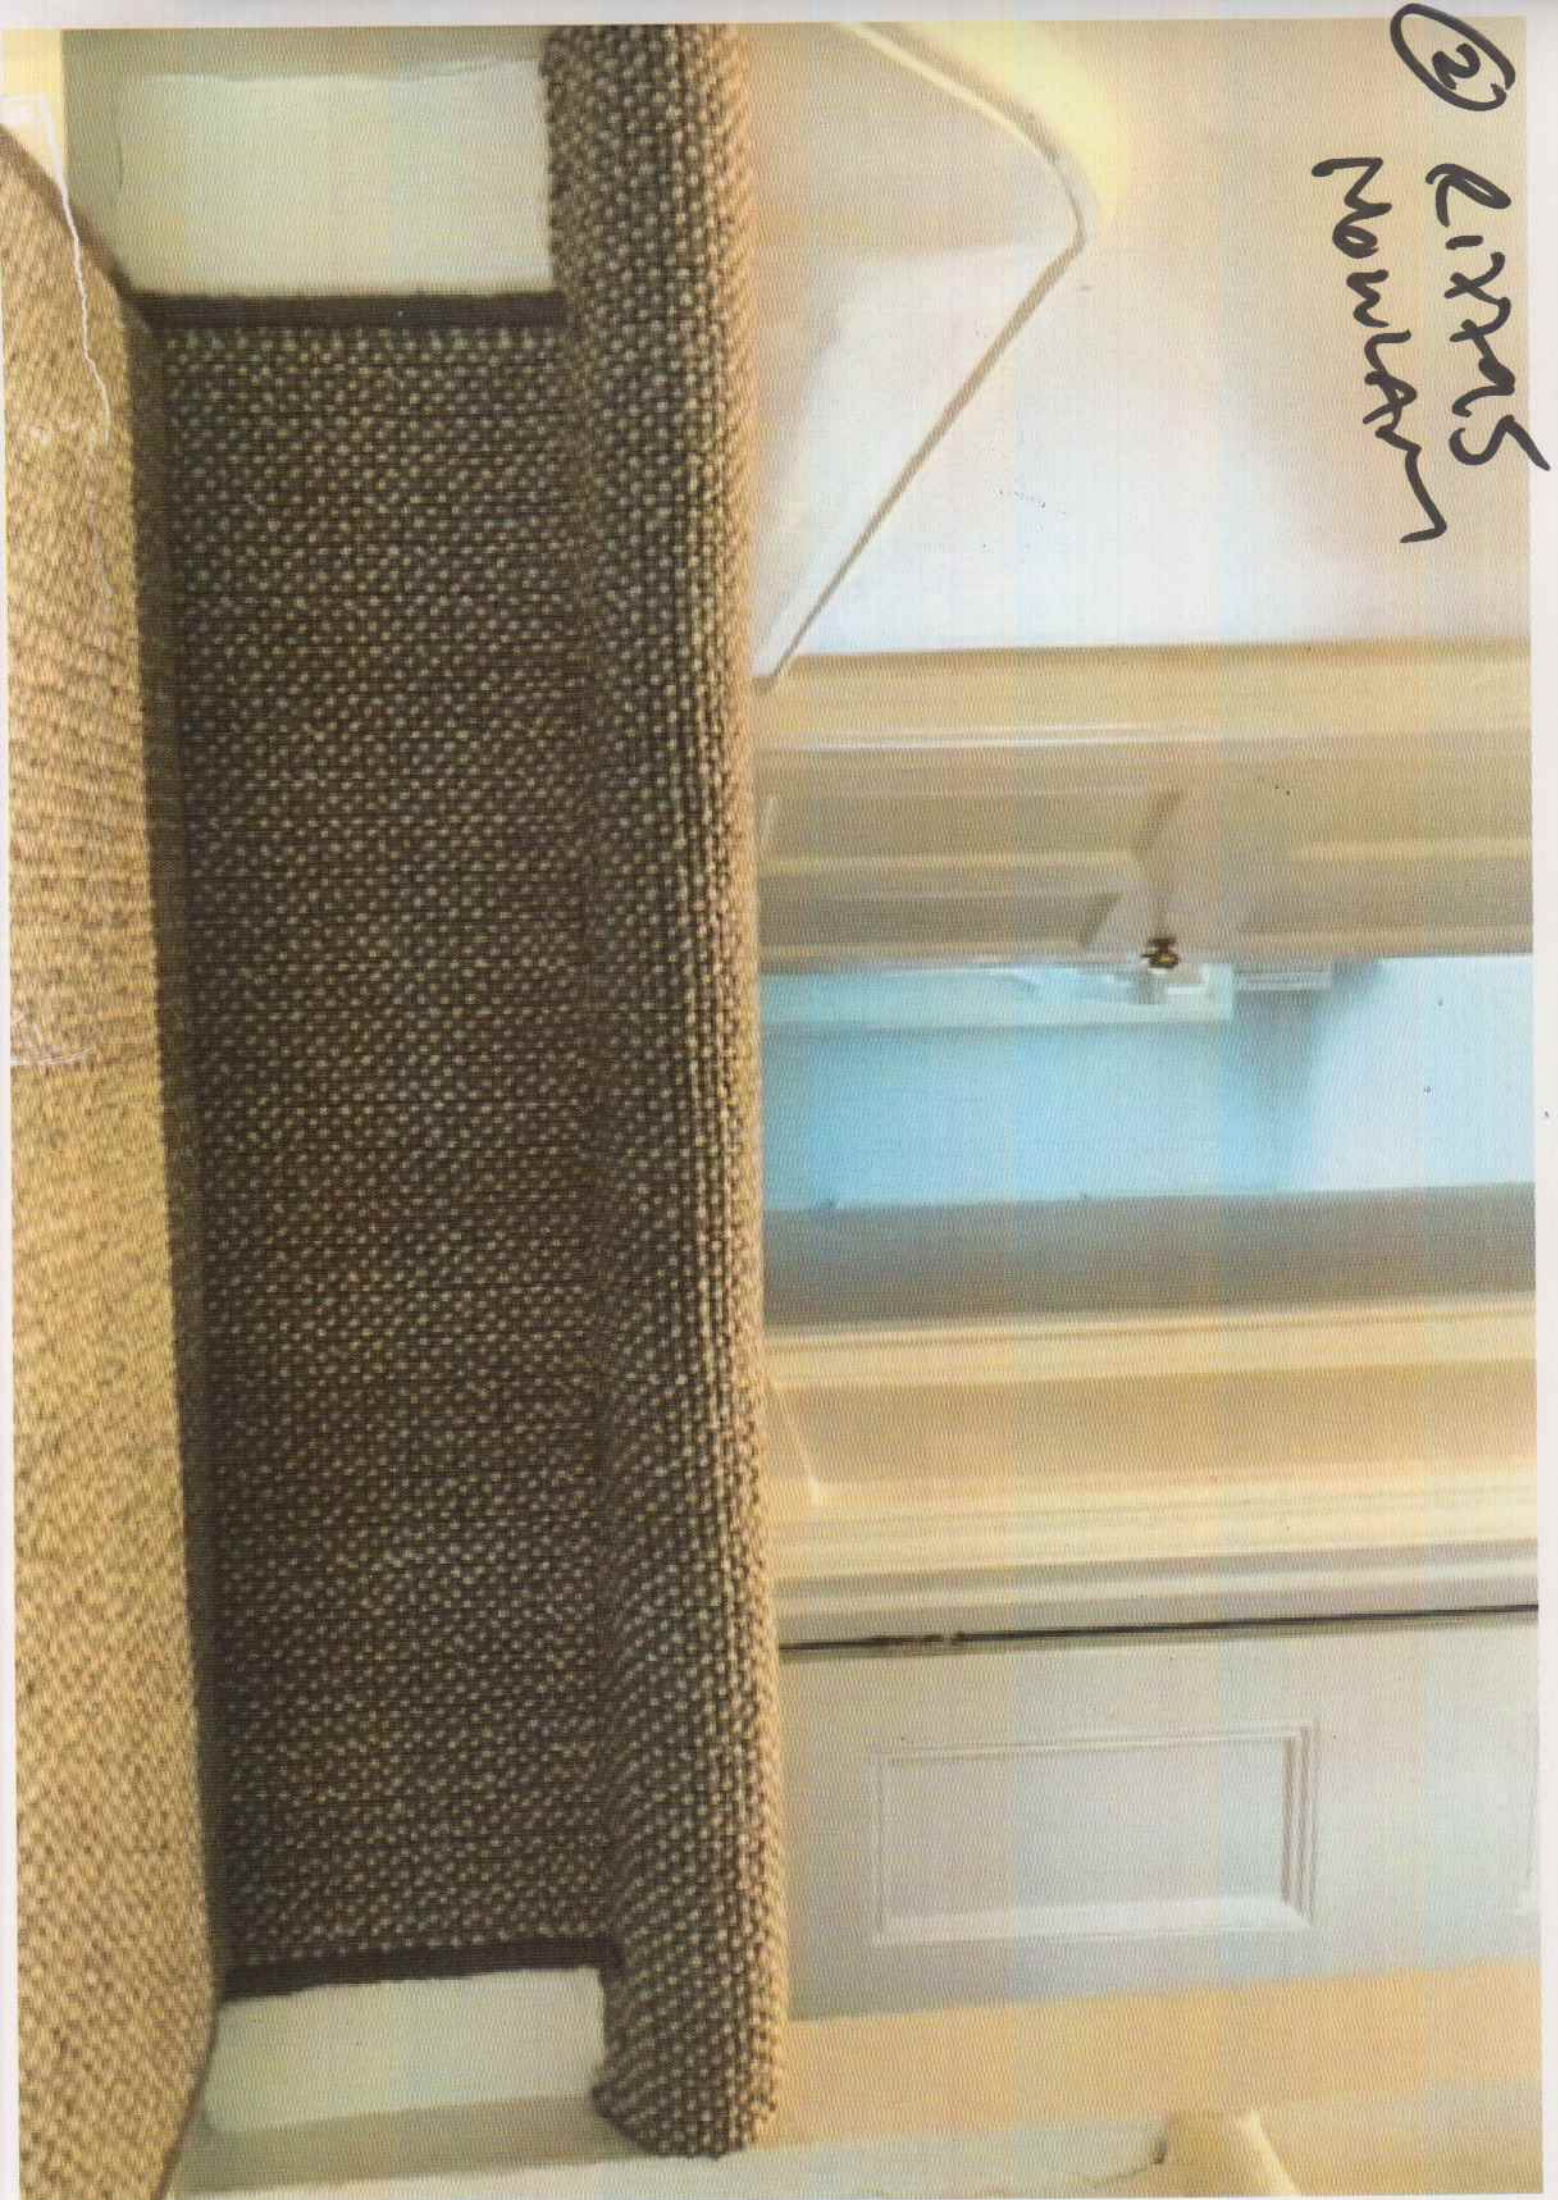

① RIPPAS
Mousses

