

Car Matting - Natural
= 105 x 100

mrcarpet
Job No: R18293
Name: Rachel Angel Design
Address:
Tel:
Sheet: 1 of 3

Colorado
Colour: COL-2205

Cut Plan ① 640 x 400
Cut Plan ② 400 x 400
10.40 x 400
= 41.60m²

Velvet Dream
Colour Soft Stone 880

Top Back Bed 315 x 400
Top front Bed 315 x 400
630 x 400
= 25.20m²

Magnificent Bronze
Colour: CLOUD

FRONT EAVES Cup'd 125 x 500
BACK EAVES Cup'd 140 x 500
265 x 500
= 13.25m²





R18293

Job No: Rachel Angel Design


Name:

Tel:

Sheet: 2 of 3

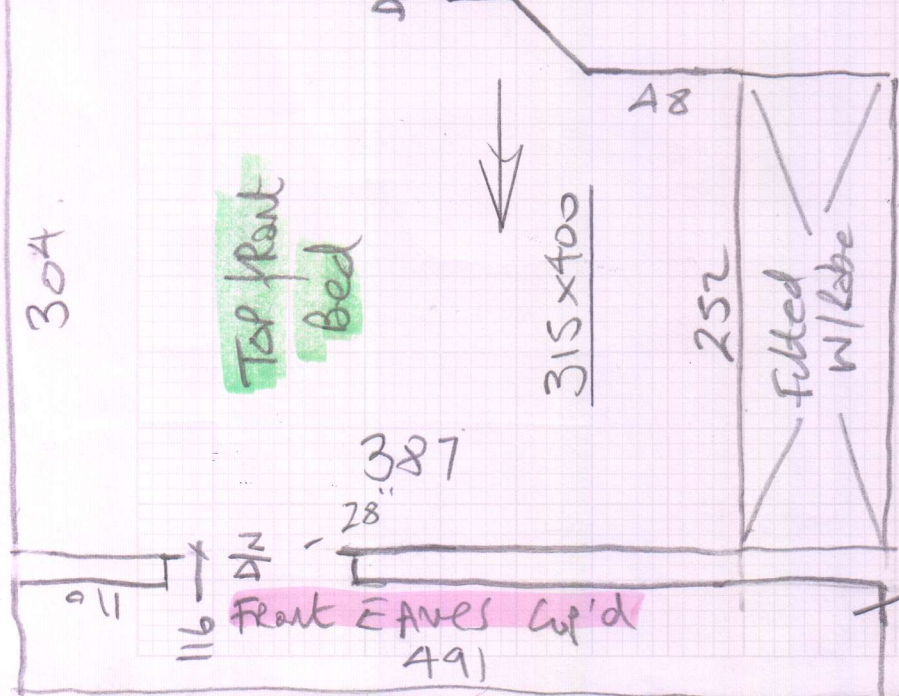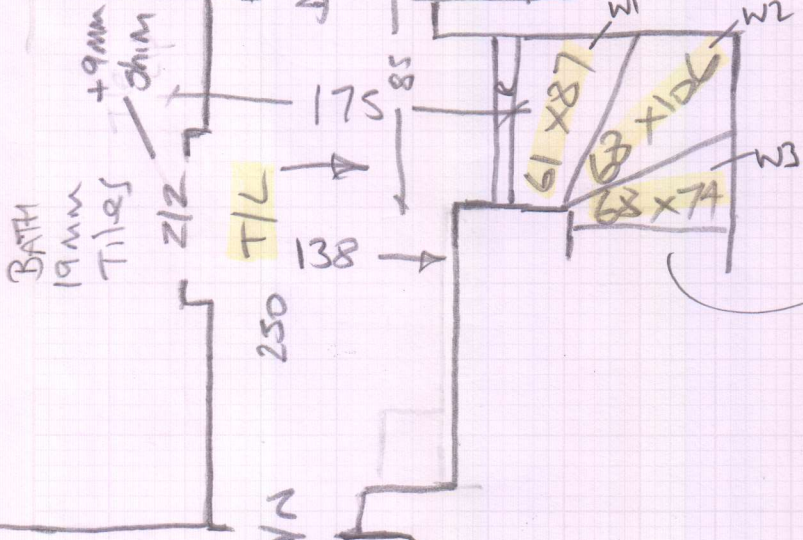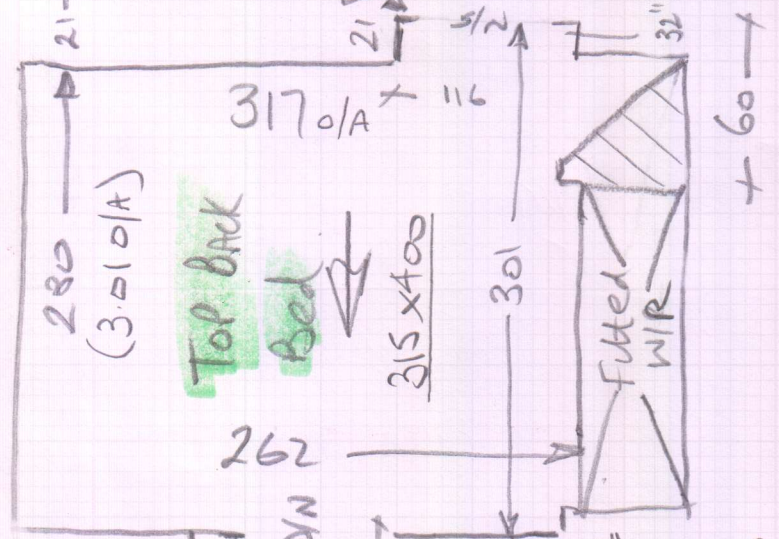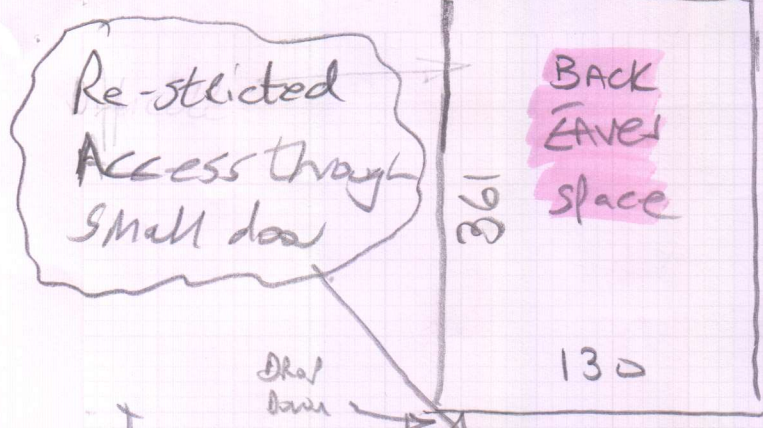

No U/D
 NO FURN
 in these areas

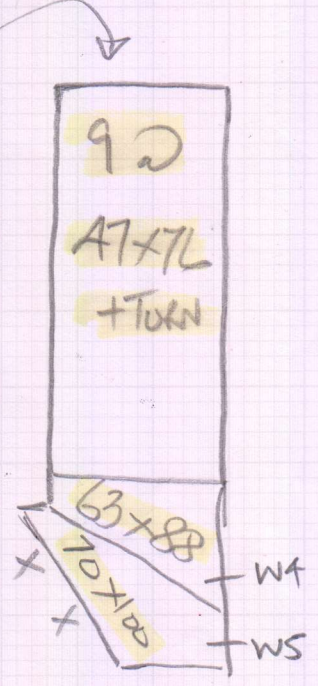


restricted Access through small door & low ceiling height

BACK Bed (EXCPT)


mrcarpets

Job No: R18293
 Name: Rachel Angel Design
 Address:

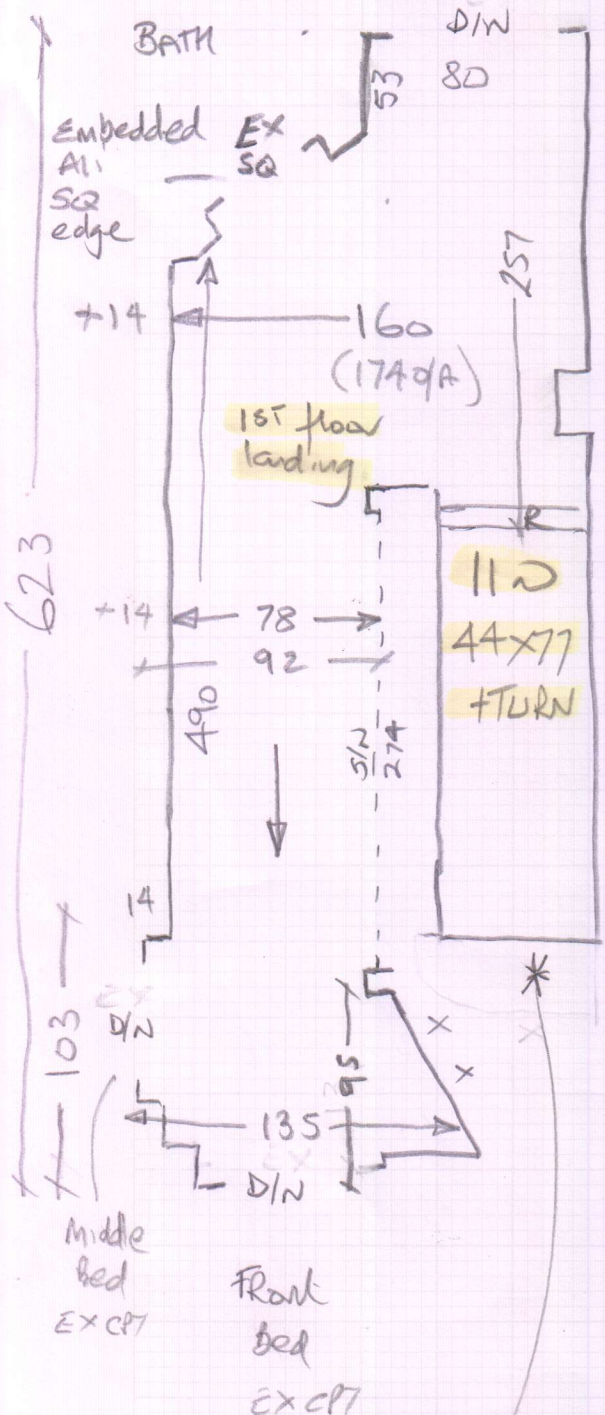

* Remove ex wide CP & fit new ANOD DIN slightly inside the room

3 of 3

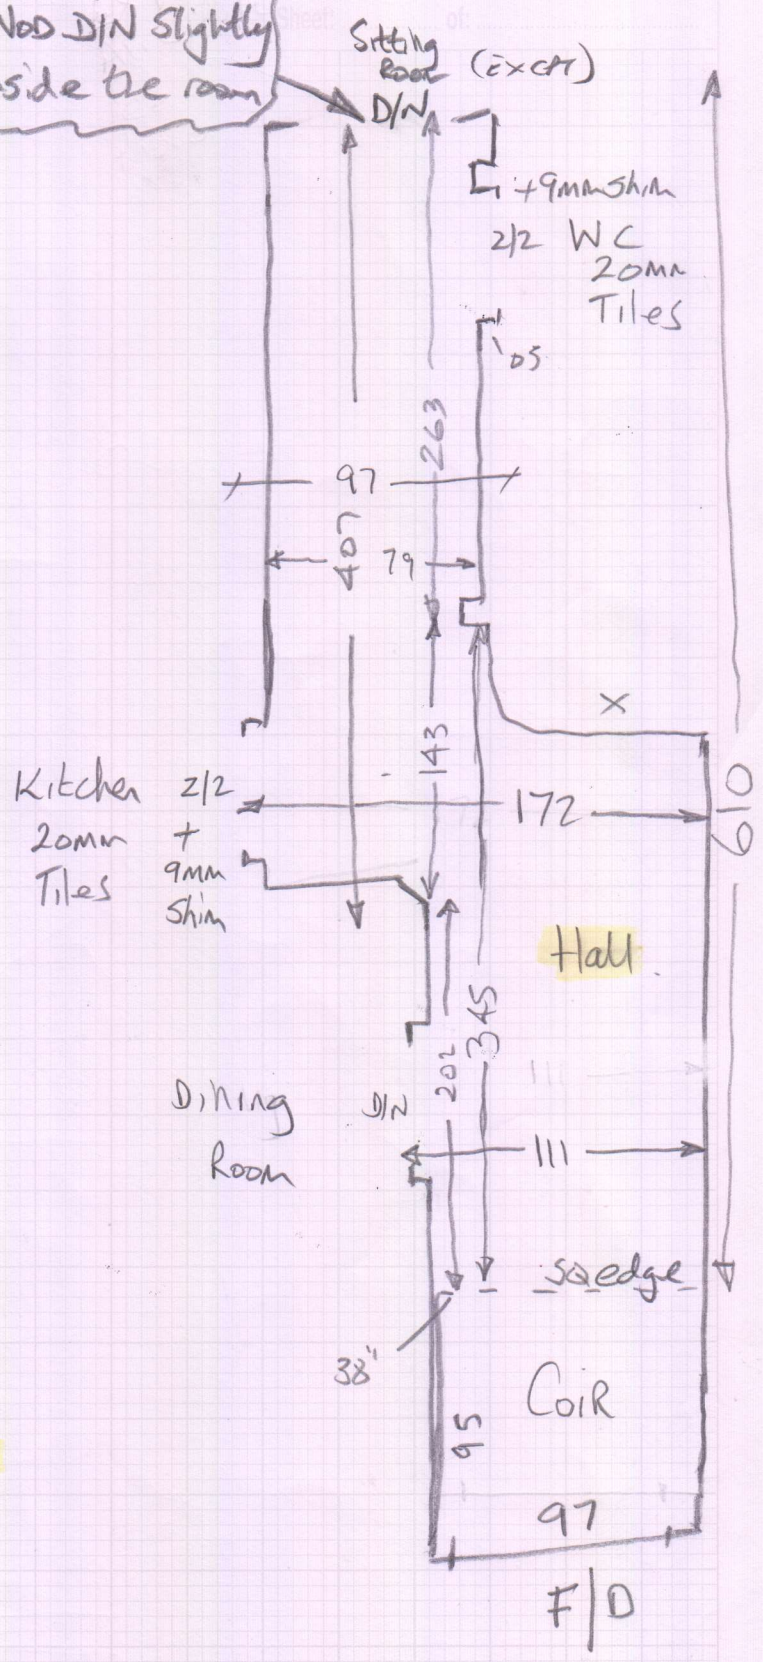

- T 30x86
- R 17x88
- T 50x90
- R 17x110
- T 70x95
- R 17x130

