


mrcarpets  
Job No: R18313  
Name: Dainty  
Address: PHASE 1 TOP.  
Tel:  
Sheet: 1 of 3  
YORK  
Col. Yor-231

Cut Plan ① 570 x 500  
Cut Plan ② 810 x 500  
1380 x 500  
= 69m<sup>2</sup>

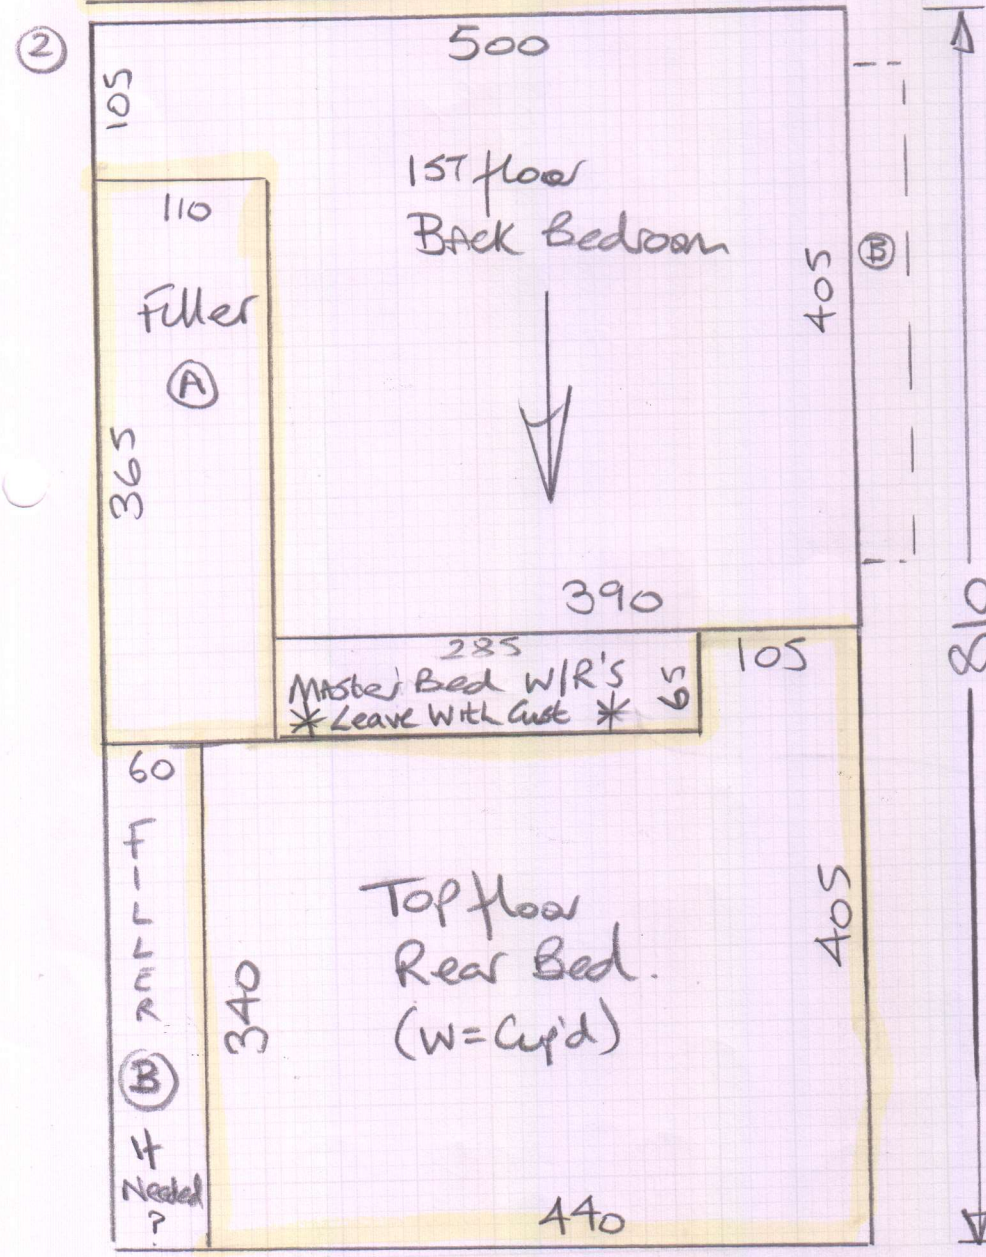

1ST floor Middle bed  
= 370 x 400  
= 1480m<sup>2</sup>


Total = 83.80m<sup>2</sup>

U/Lay = 76.50m<sup>2</sup>

\*Leave this piece with Customer for future fitting


Phase 1

mrcarpet  
 Job No: R18313  
 Name: Dainty  
 Address:  
 Tel: 3 3  
 Sheet: 3 of 3

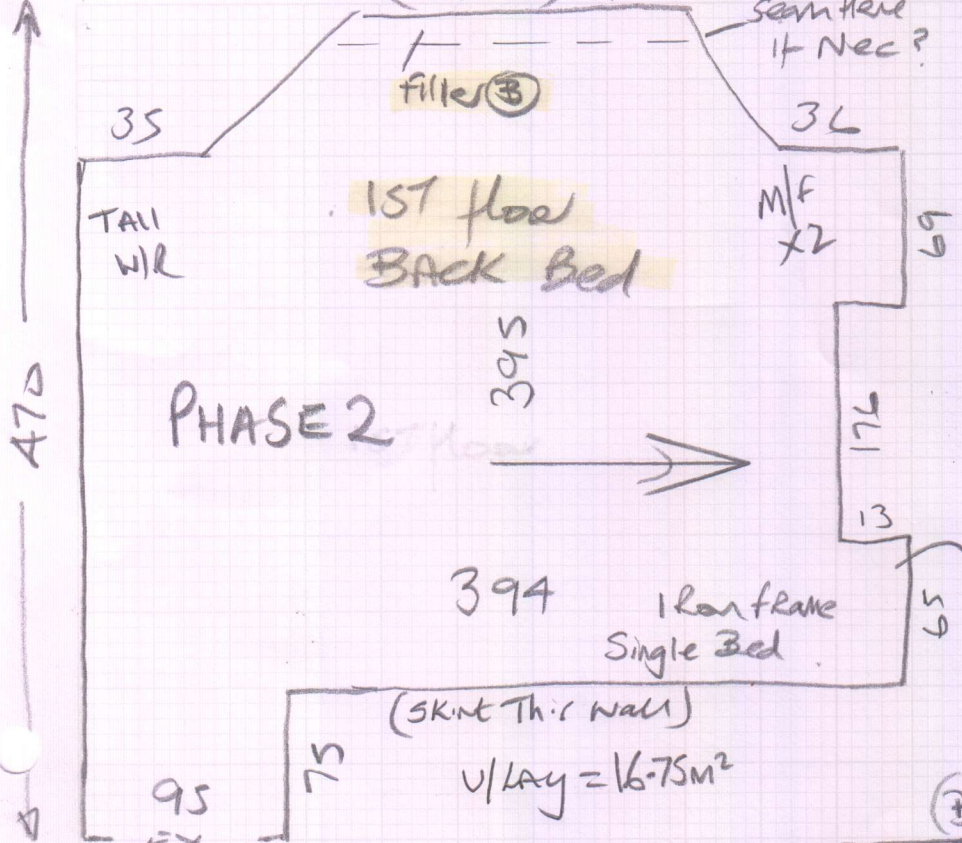

uplift low level loop  
 on old Rubber  
 Re-use exsle

(BACK) painted extra along this wall

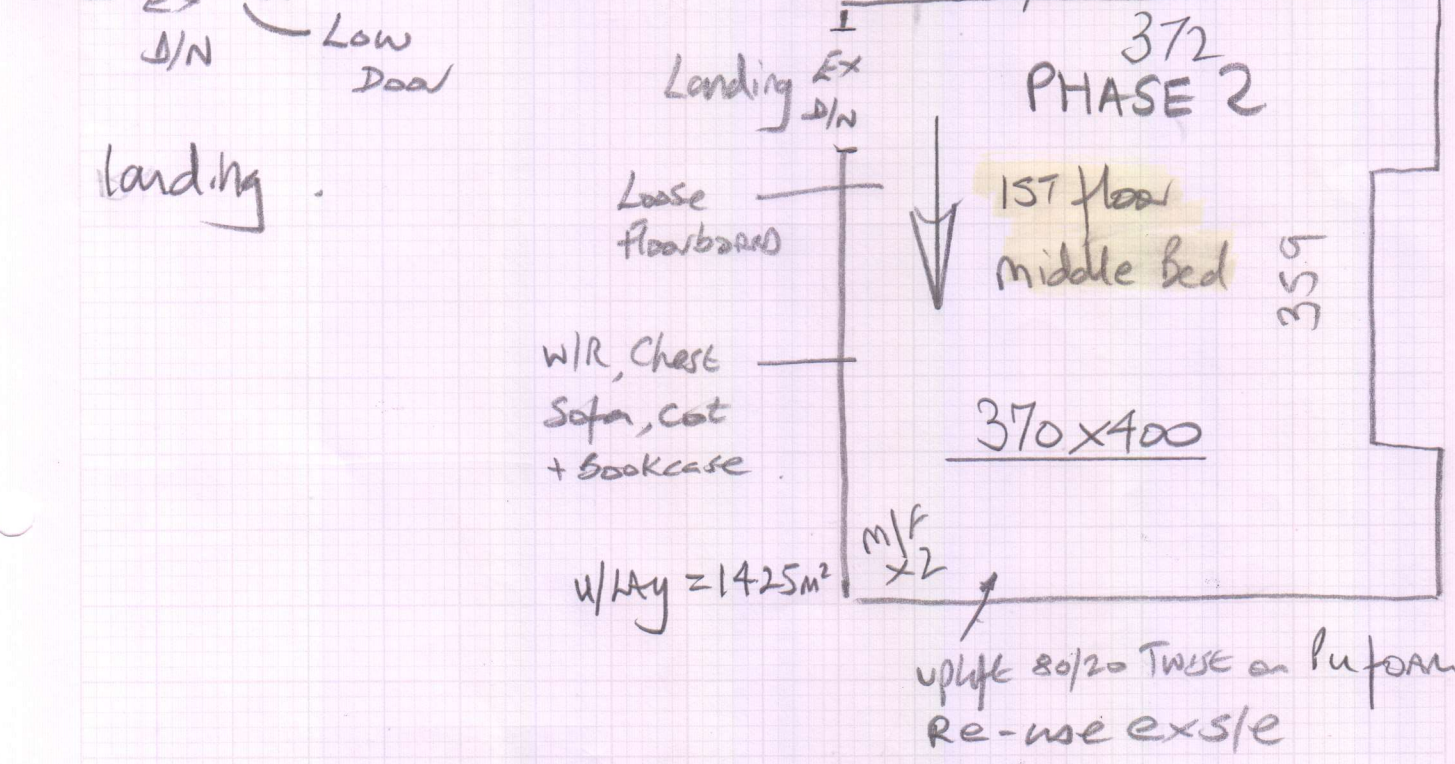

uplift 80/20 TWICE on PUFOAM.  
 Re-use exsle