

4m

↑

3.90

FILLER A

↓

2.00

1m

B
MAIN BED
FILLER
4.60

1m

A
REAR BED
FILLER
4.00

Landing

→ 5.85 →

3.20

↑

MID
BED

3.10

↓

FILLER B
↓

mrcarpets

Job No: R18377

Name: HARLEY.

Address:

Tel:

Shop:

15WAY COLDOESKIN

3.90x4

5.85x4


3.10x4

4.60x4

Layout

R18377
Harley

1SLAY
COL DOESKIN

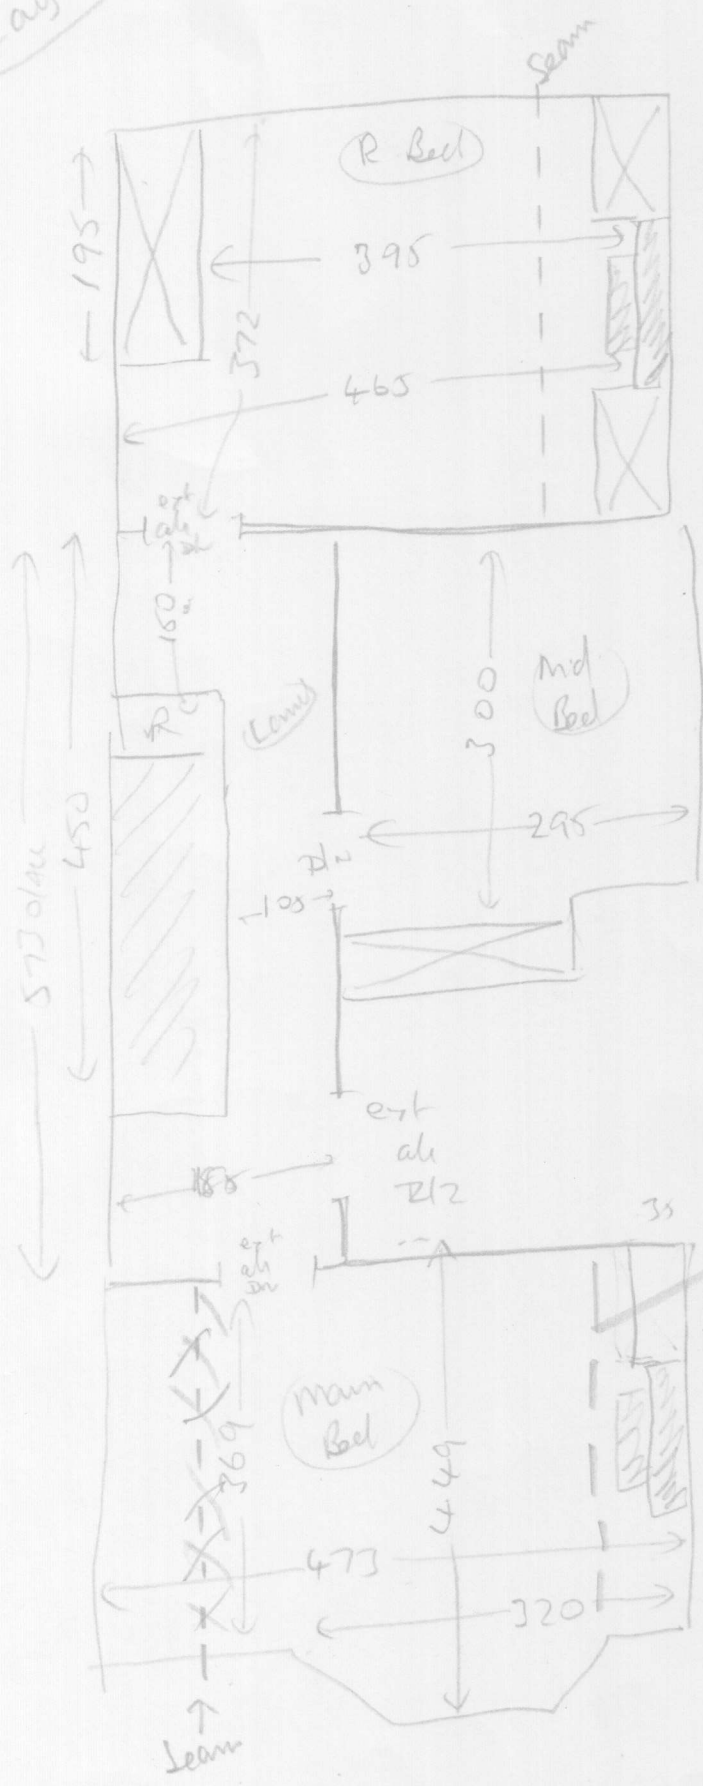

Wood
ulb
ext sk (15')
mkt (+2)

Wood
no ulb
needs sk
mkt (+1 1/2)

new
seam layout


Wood
ulb
ext sk (15')
mkt (+2 1/2)

2 or 3

SEAM PLANS R18377 HARLEY

mrcarpet

Job No: _____
Name: _____
Address: _____
Tel: _____
Sheet: _____ of _____

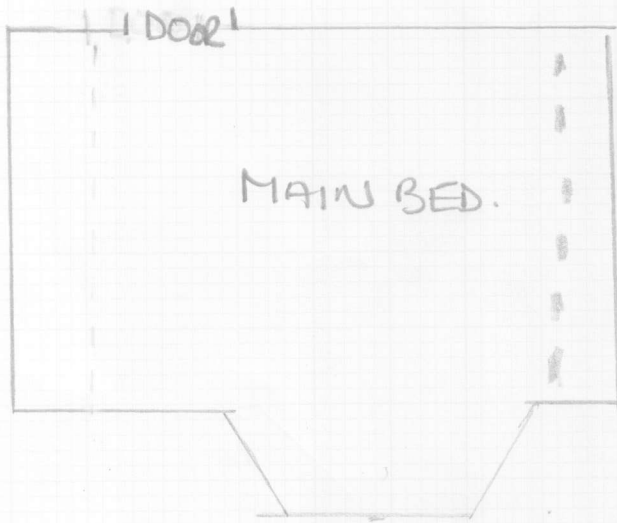

NOT TO SCALE



3 of 3