


Plan 1

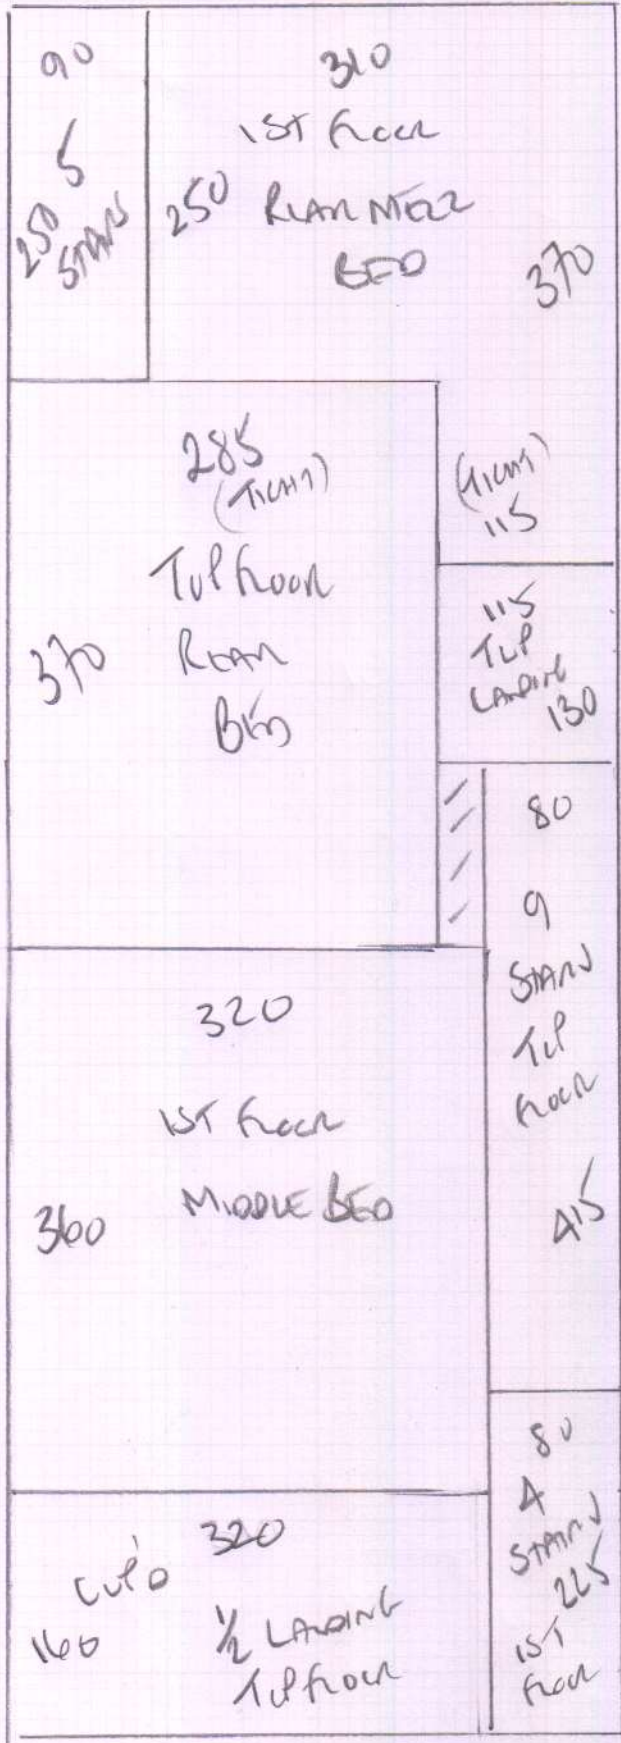

Job No: R1843A
 Name: DENNIS
 Address: 47 KINGS ROAD
 SW20 8NL
 Tel:
 Sheet: of:

5 BED ROOMS
STAIRS & LANDINGS

WESSEX VELVET 2ND S
 LOCAL STONE 5002
 'SECONDS'


- Plan 1 1140 x 400
- Plan 2 770 x 400
- Plan 3 495 x 400
- ~~Plan 4 210 x 400~~
- TOTAL 24.05 x 400

96.20m²

- Room 30030/02 is 1265 x 4m
- Plan 2 MIDDLE BED 770 x 4m
 P+LANDINGS
- Plan 3 495 x 4m
- 1265 x 4m

Room 30030/03 is 1625 x 4m
 Plan 1 11.40 x 400
 LEAVES 485 x 400 BALANCE

Plan 2

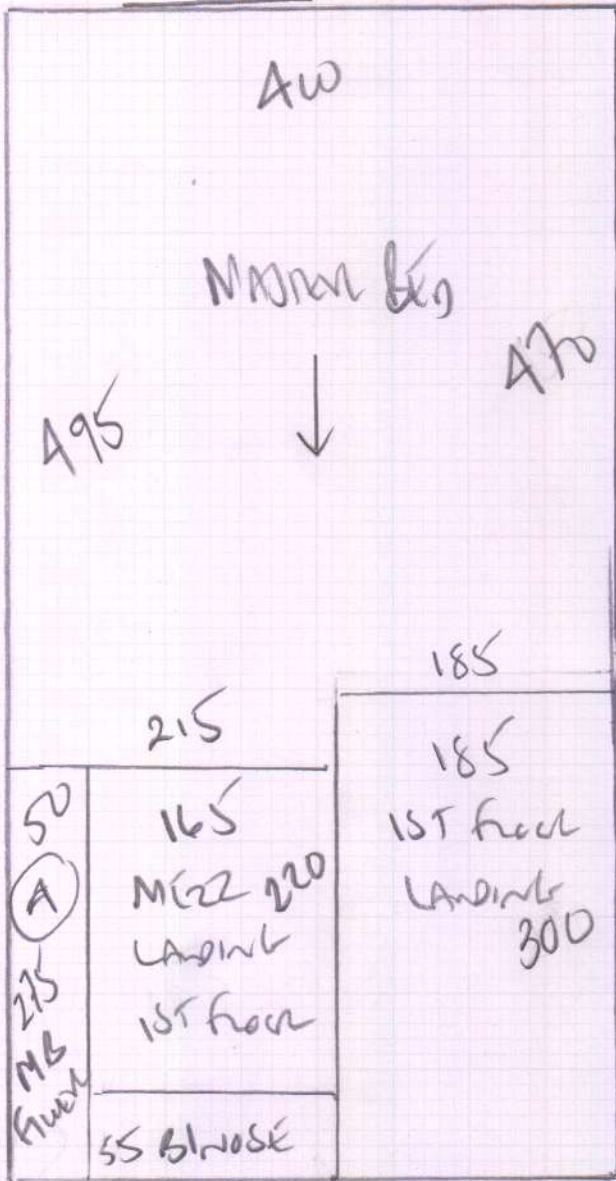


Job No: R 18434
 Name: DENNIS
 Address: 47 KENYON ROAD
 SW20 8NL
 Tel:
 Sheet: of:


WESSEX VIEWER
 'SELENOS'
 CORAL STONE SOLID

Plan 2 770 x 400
 Plan 3 495 x 400
265 x 400


Plan 3

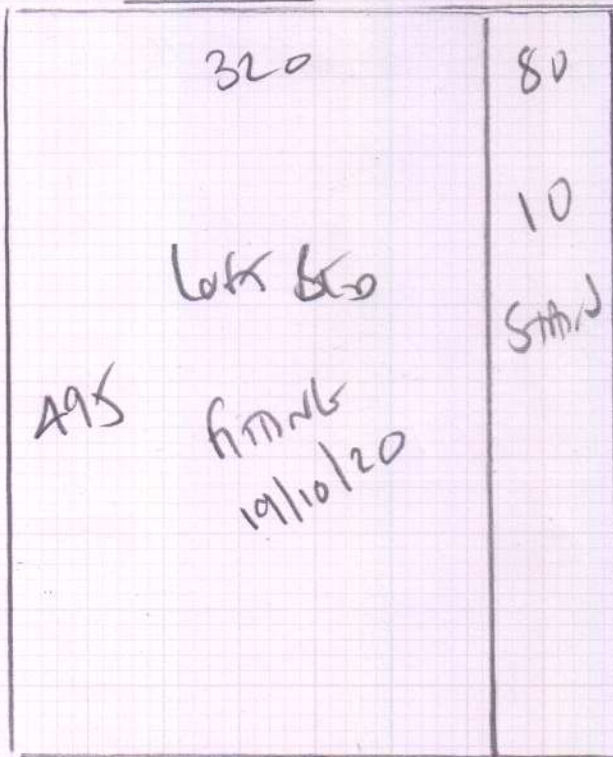


Job No: R18434
Name: DENNIS
Address: 47 POLYS ROAD
SW20 8NL
Tel:
Sheet: of:

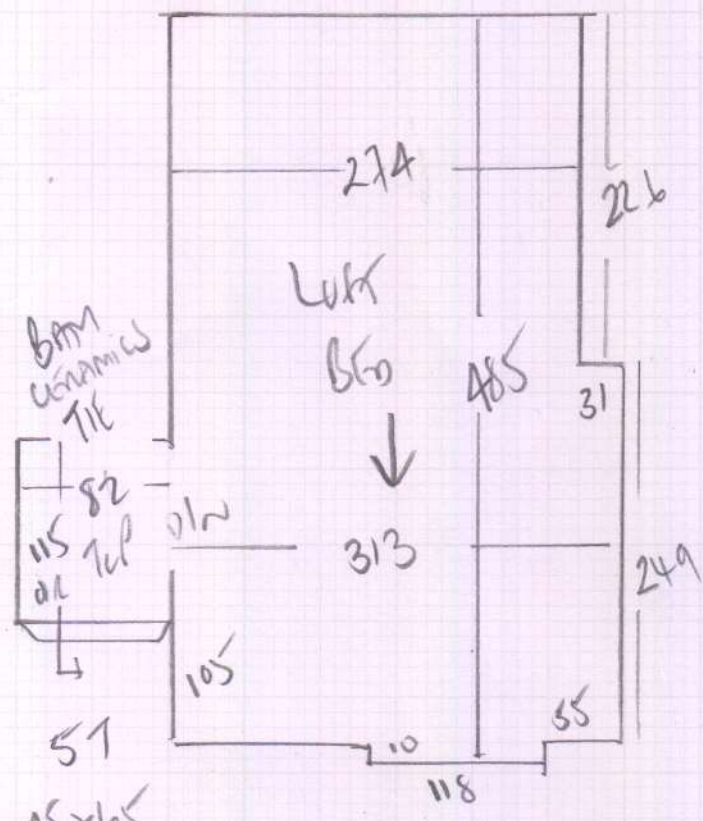

* 45x65
97
45x70

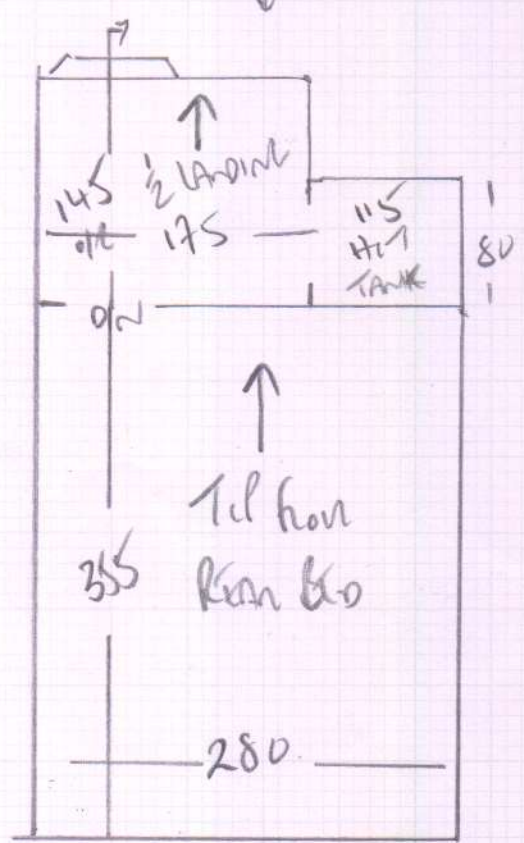

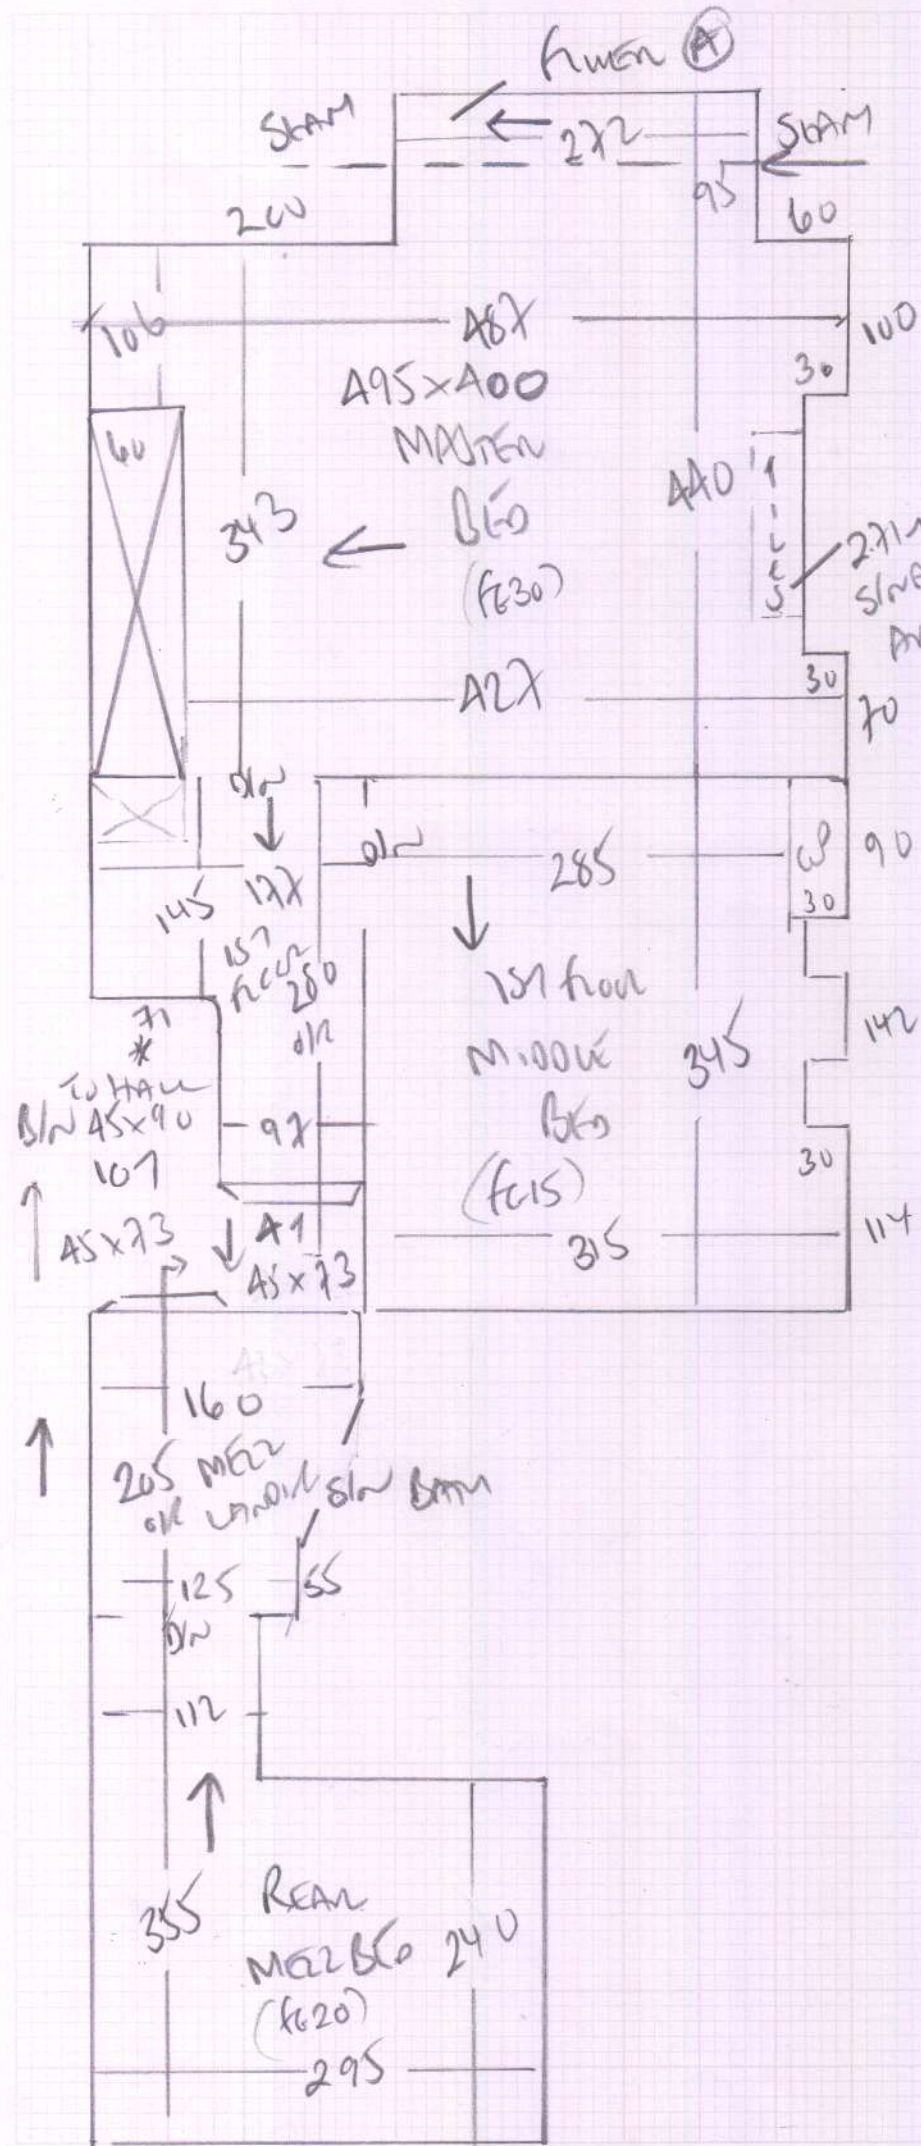

mrcarpet
 Job No: R 18434
 Name: DENNIS
 Address: 47 PEPYS ROAD
 SW20 8NL
 Tel:
 Sheet: of:

271m STRAP REQUIRED AROUND TIMES