


3 x first floor beams

Job No: R18714
 Name: CAIRNS
 Address: 26 BRANLSOME RD
 SW19 3AW
 Tel: _____
 Sheet: _____ of _____

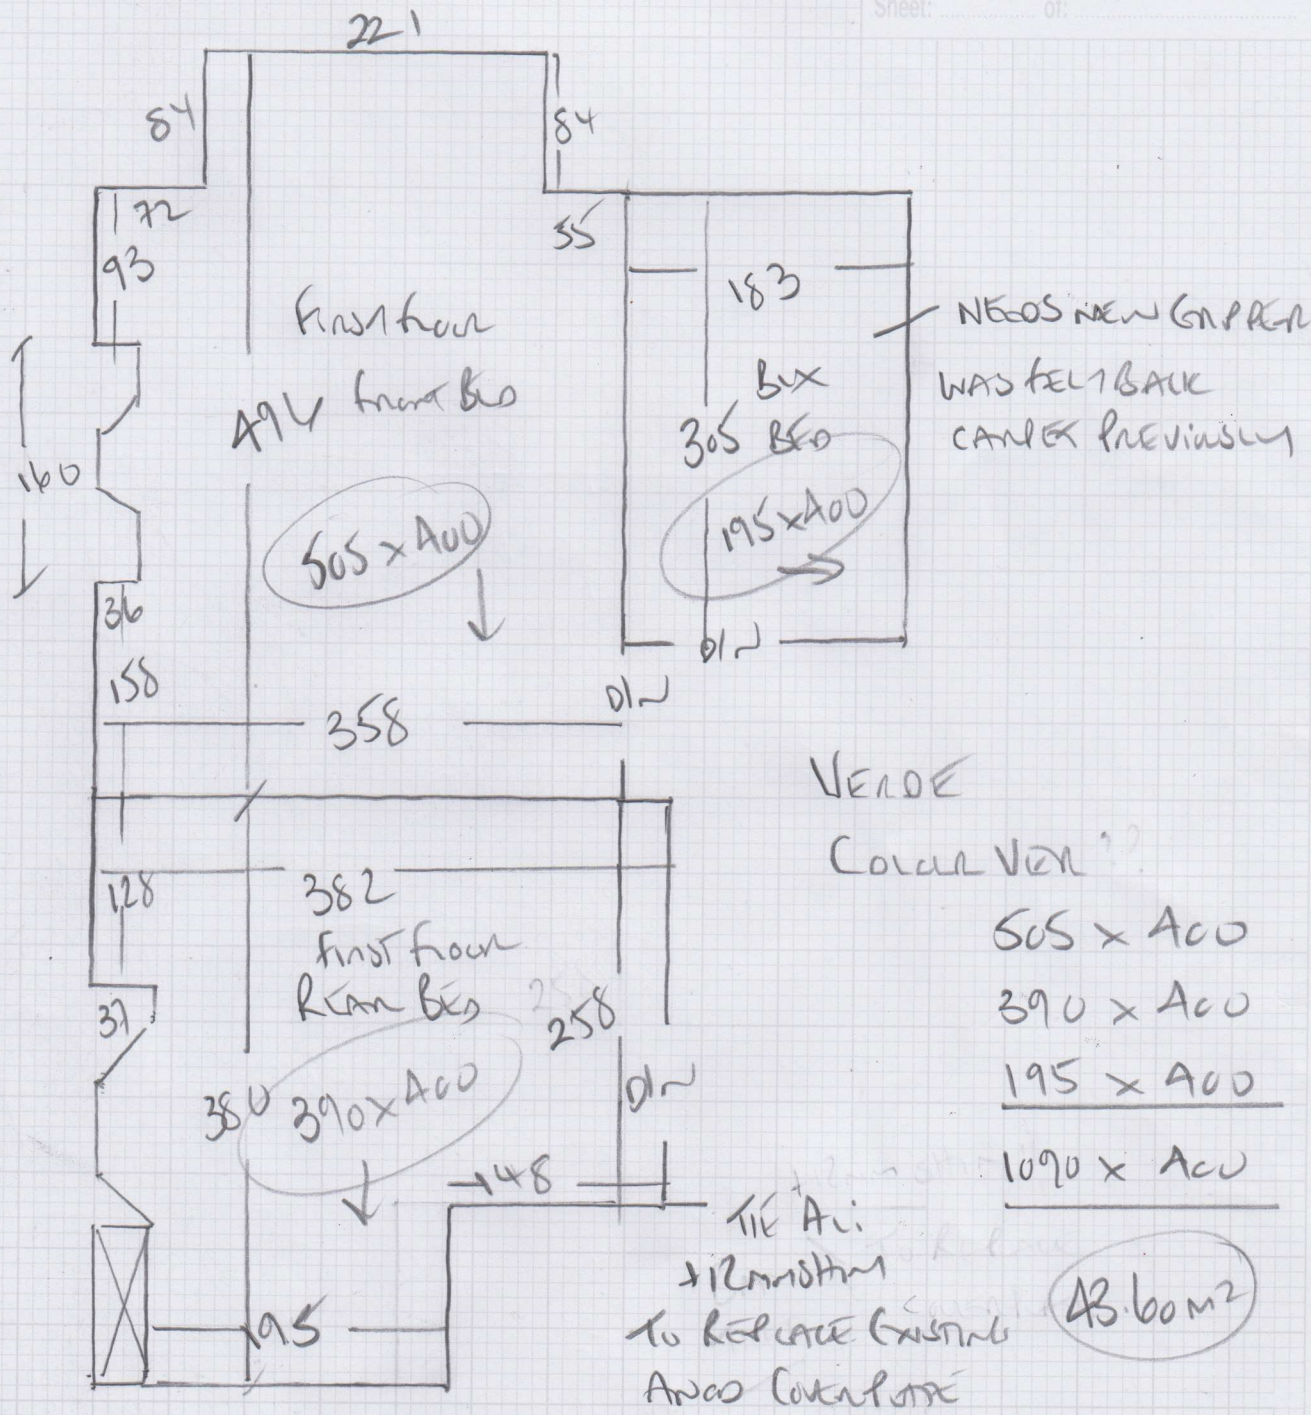

WOOD FLOORS

CUSTOMER TO DO UTILITY + DISPOSE

A/C BARS + UPGRADE OPTION TO SATIN A/C

NO FURNITURE WHEN MEASURED