


Phase 3-28/11(Pm)

R18884  
Anderson

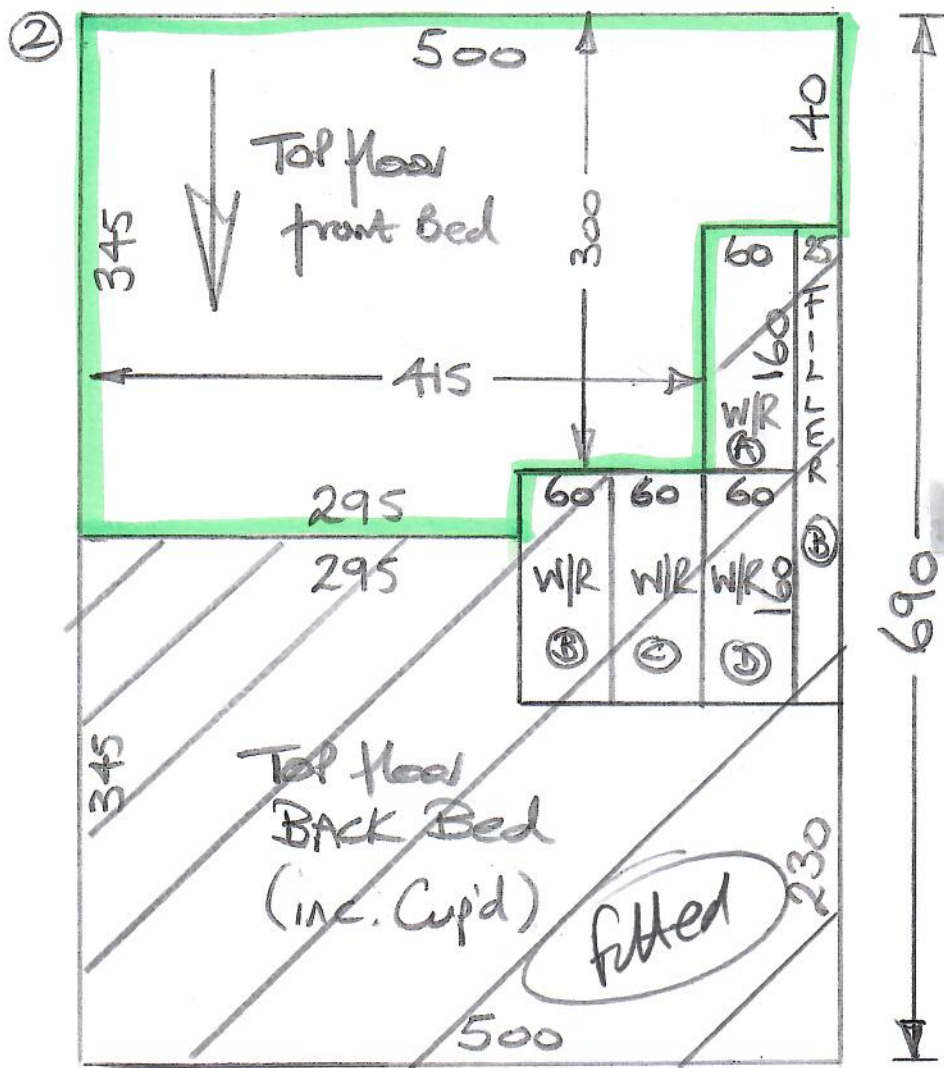

PRimo Grande  
Col. Snowdrift


Cut plan 2 690x500  
~~Cut plan 3 320x500~~  
10.10x500  
= 50.50m<sup>2</sup>



~~1st floor front Bed 315x400~~  
~~1st floor back Bed 300x400~~  
615x400  
= 24.60m<sup>2</sup>

Total = 75.10m<sup>2</sup>

R18884  
Andersen

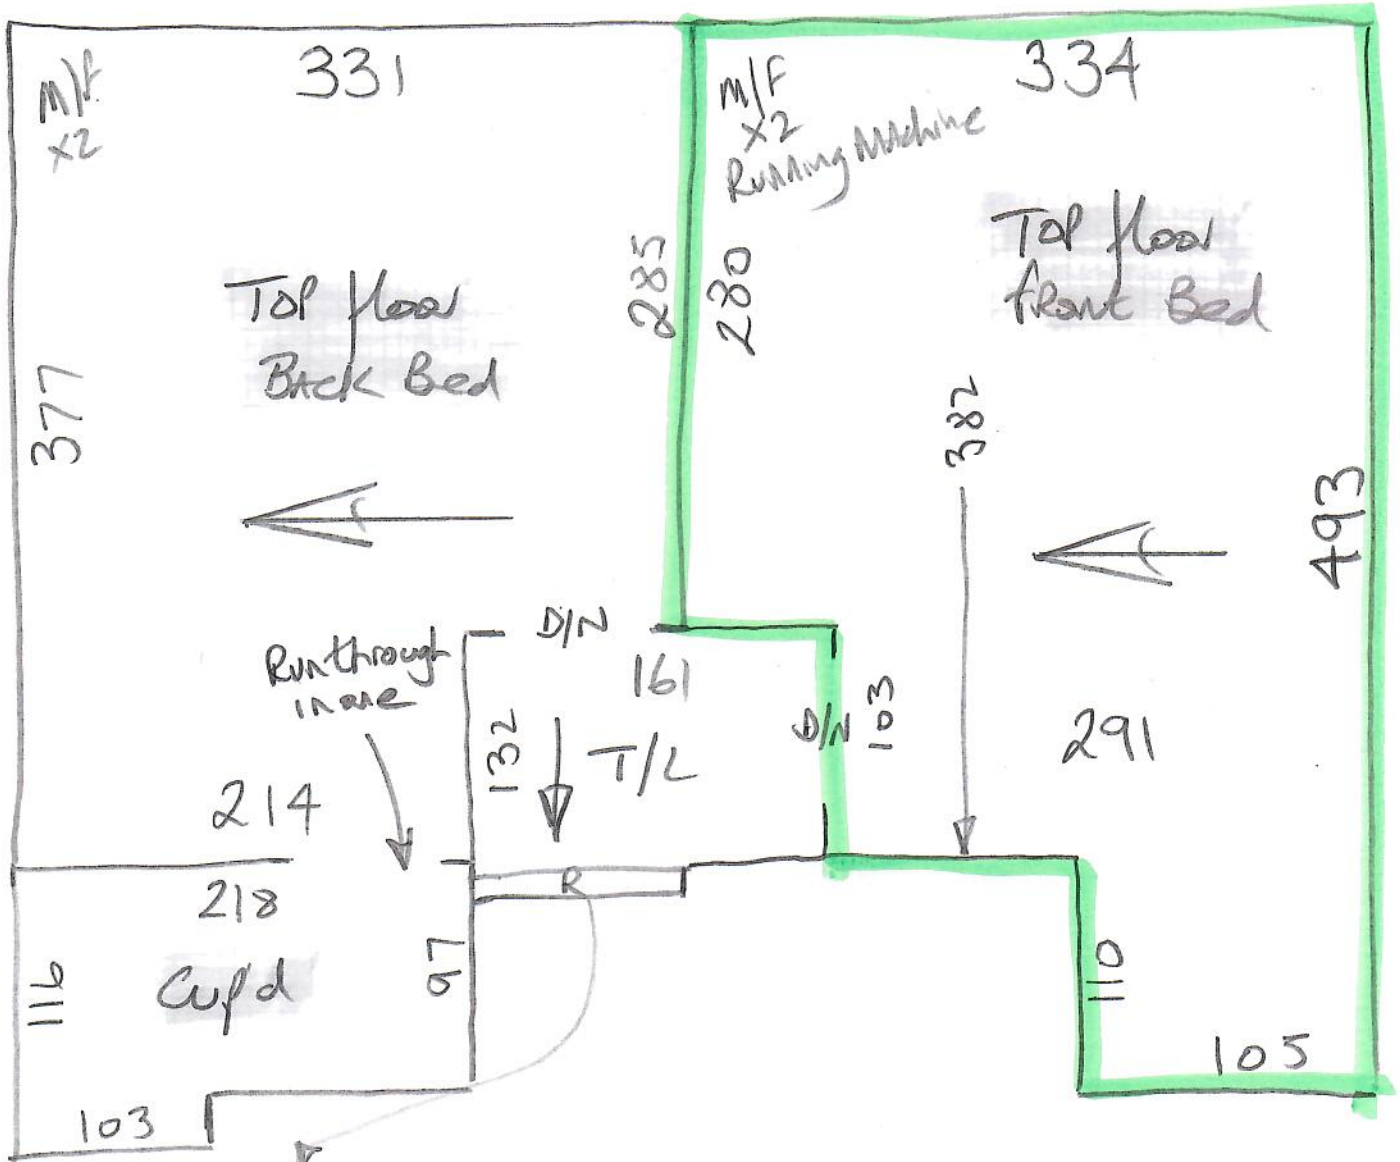

Upper STAIRS

- W1 68 x 100
- W2 76 x 122
- W3 74 x 86
- STRS 6 @ 43 x 85
- W4 68 x 102
- W5 78 x 122
- W6 75 x 85