

Wood floors



White 80/20 Turf in front + Bens bed
White felt back in rear bed (SADIE'S BED)

3x Air DMAP REQUIRED

FRAMING TO GO TOTAL

CUSTOMER TO CLEAN MUST

Job No: R18906
Name: SMITH
Address: 916 DULHAM ROAD
SW200TL
Tel:
Sheet: 1 of 1

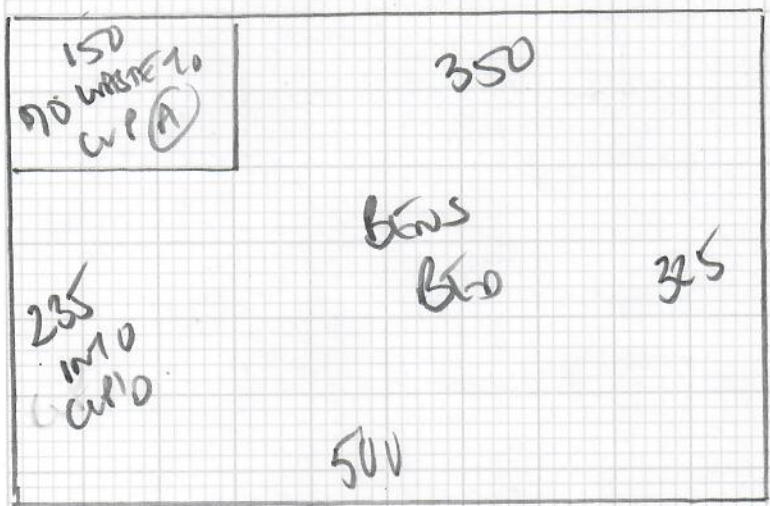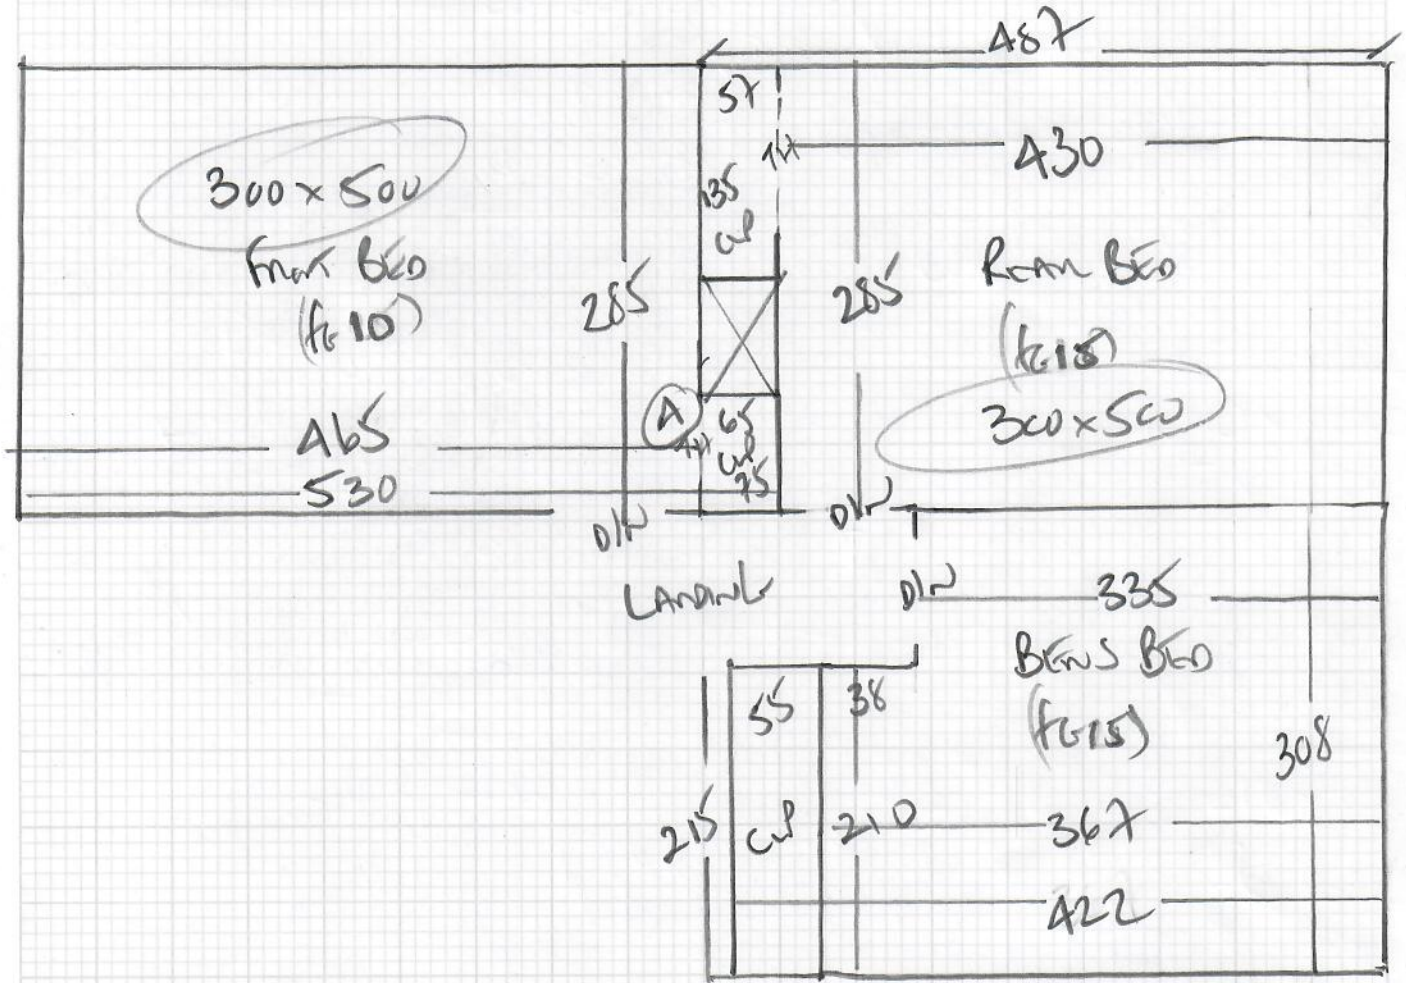

HASSLE FREE PREMIUM
ARTIC GREEN
front bed 300 x 500
Rear bed 300 x 500
BENS BED 325 x 500
925 x 500

46.25m²