


Job: R18947
Name: Temple-James
Address: 141 CAMBODGE ROAD
SW20 0PH
Tel:
Sheet: 1 of 4

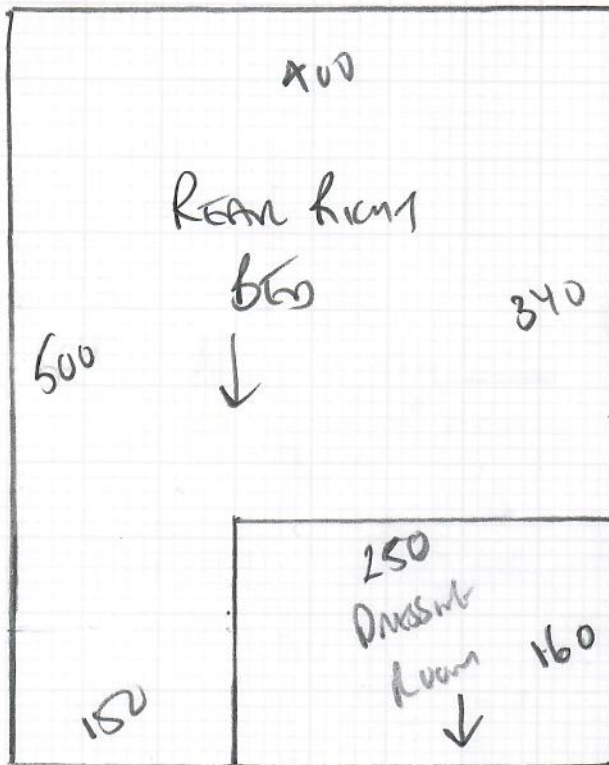

MALVERN VELVET
Color MAL-024


PLAN 500 x 400 ^{OR 340 + 160}
 front 650 550 x 400
 REAR LEFT 300 x 400
 Left 650 600 x 400

 1950 x 400

78m²

Job No: R18947
 Name: TEMIE JONES
 Address: 141 CAMSMORE ROAD
 SW20 0JH

Tel:
 Sheet: 2 of 4

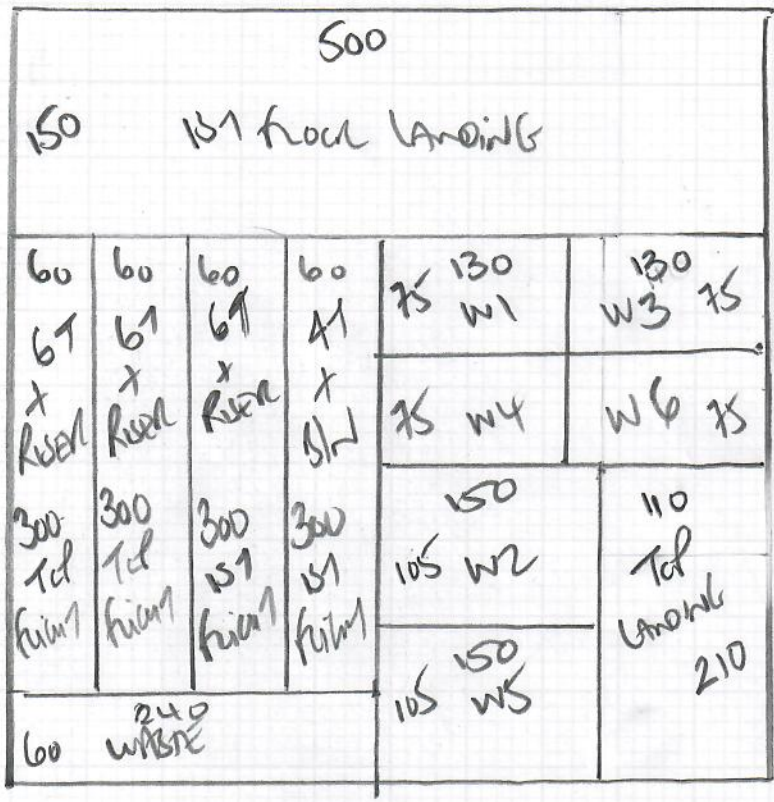

STAIRS + LANDINGS

510 CORSWOLD 'RIS'
 COLON TENNESBY 'RIS'

PLAN 510 x 500


25.50m²

TAKING 34 LIN MTS


TEMPLATE 6 WINDOWS ON SITE
 + ALL STAIRS TO BE 60CM TAKED RUNNERS

mrcarpet

Job No: R18947
 Name: TEMPLE-JONES
 Address: 141 CAMBODIE ROAD
 SW20 0PH
 Tel:
 Sheet: 3 of 4

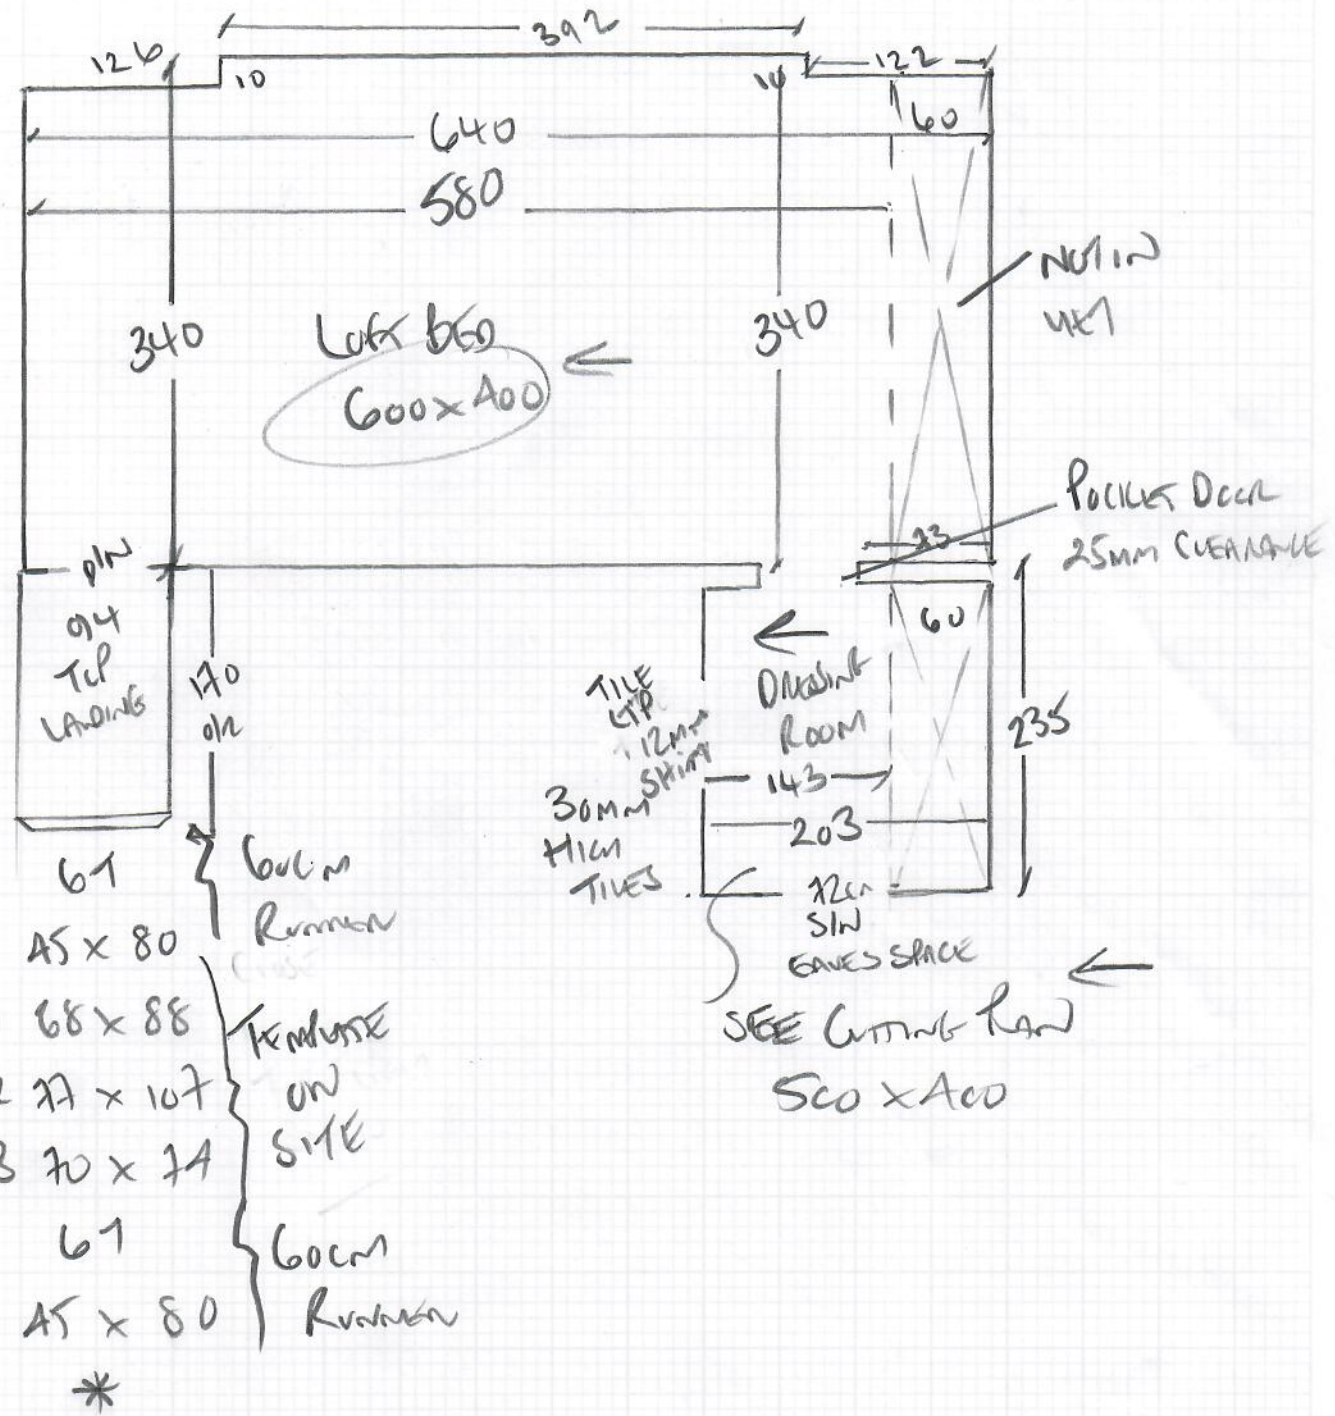

Job No: R189A7
 Name: TEMPLE-JONES
 Address: 141 CAMBODIA RD
 SW20 0PH
 Tel:
 Sheet: 4 of 4

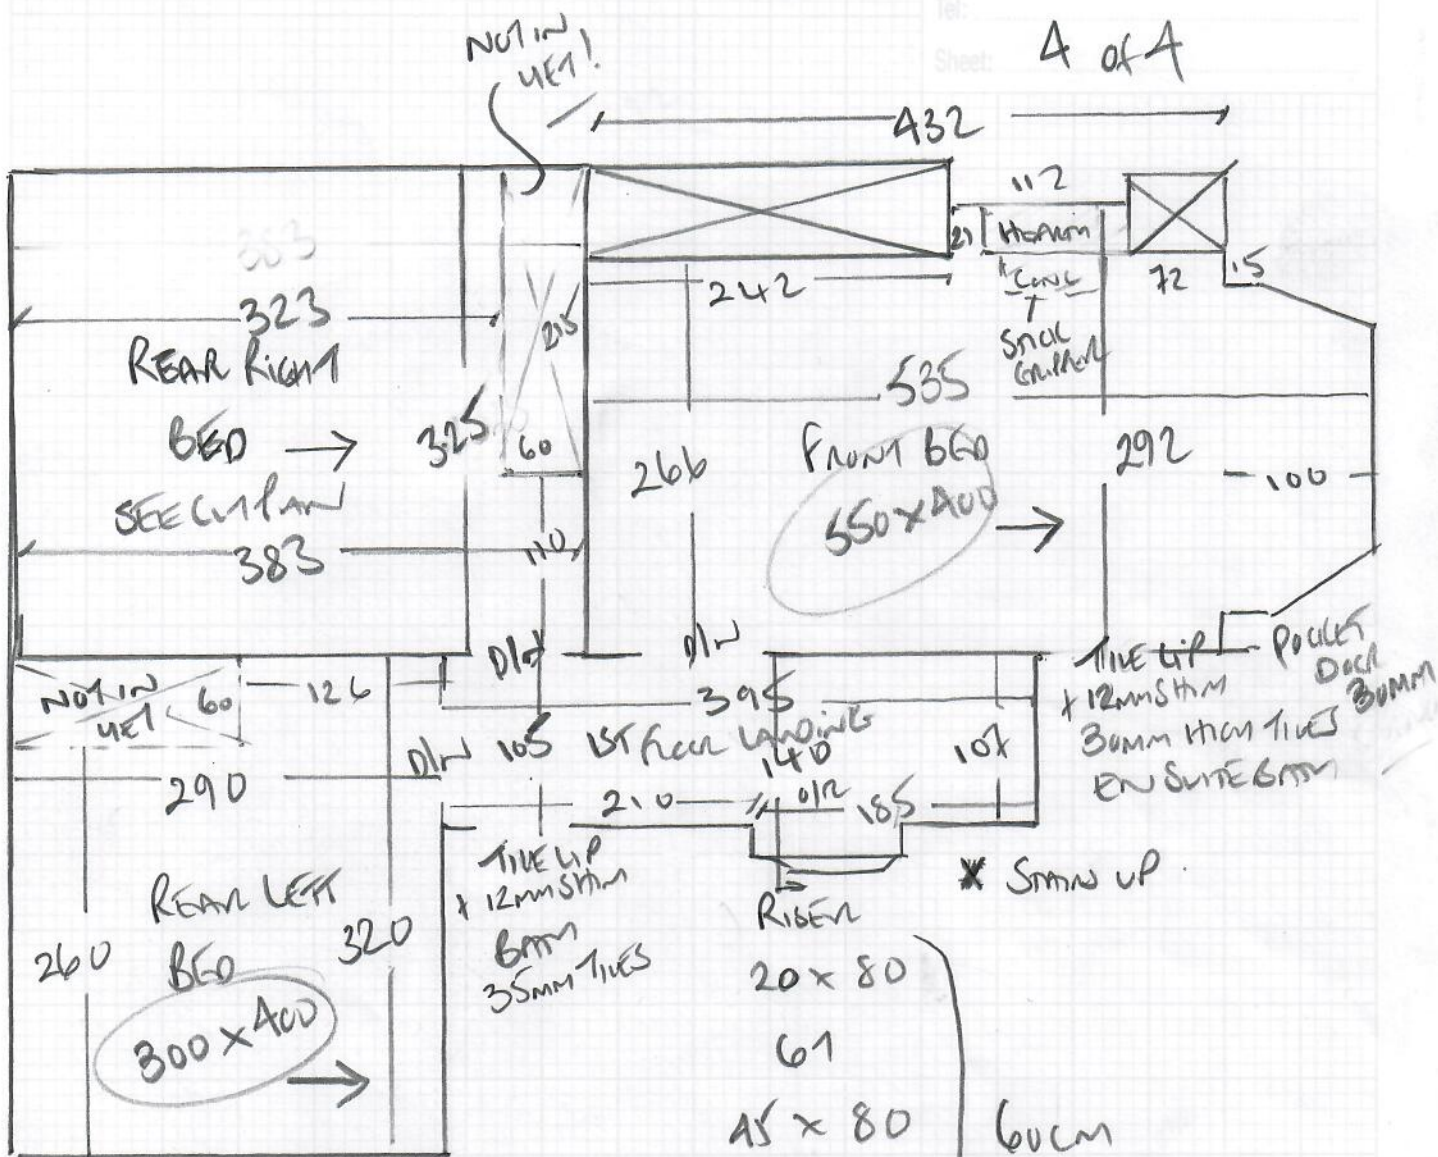

- * STAIRS UP
 - RIBER
 - 20 x 80
 - 61
 - 45 x 80
 - W4 65 x 88
 - W5 78 x 107
 - W6 68 x 74
 - 41
 - 45 x 80
 - B1W 65 x 190
 - 86cm TO CURVE
 - 74cm TO NEWEL POST
- 60cm TAPED RUNNER