

WOOD floorboards


UPlifts wall pine on wall to beam (2007)

EXISTING GRIPPER 5 STICKS NEW

EXISTING ANCO BRASS DECORATIONS

FURNITURE FG30 - CUSTOMER TO MOVE MAJORITY OF IT.

Job No: R19010
Name: CLANCY
Address: 15 WESTWAY
RAYNES PARK
SW20 9LX
Tel: 1 of 1

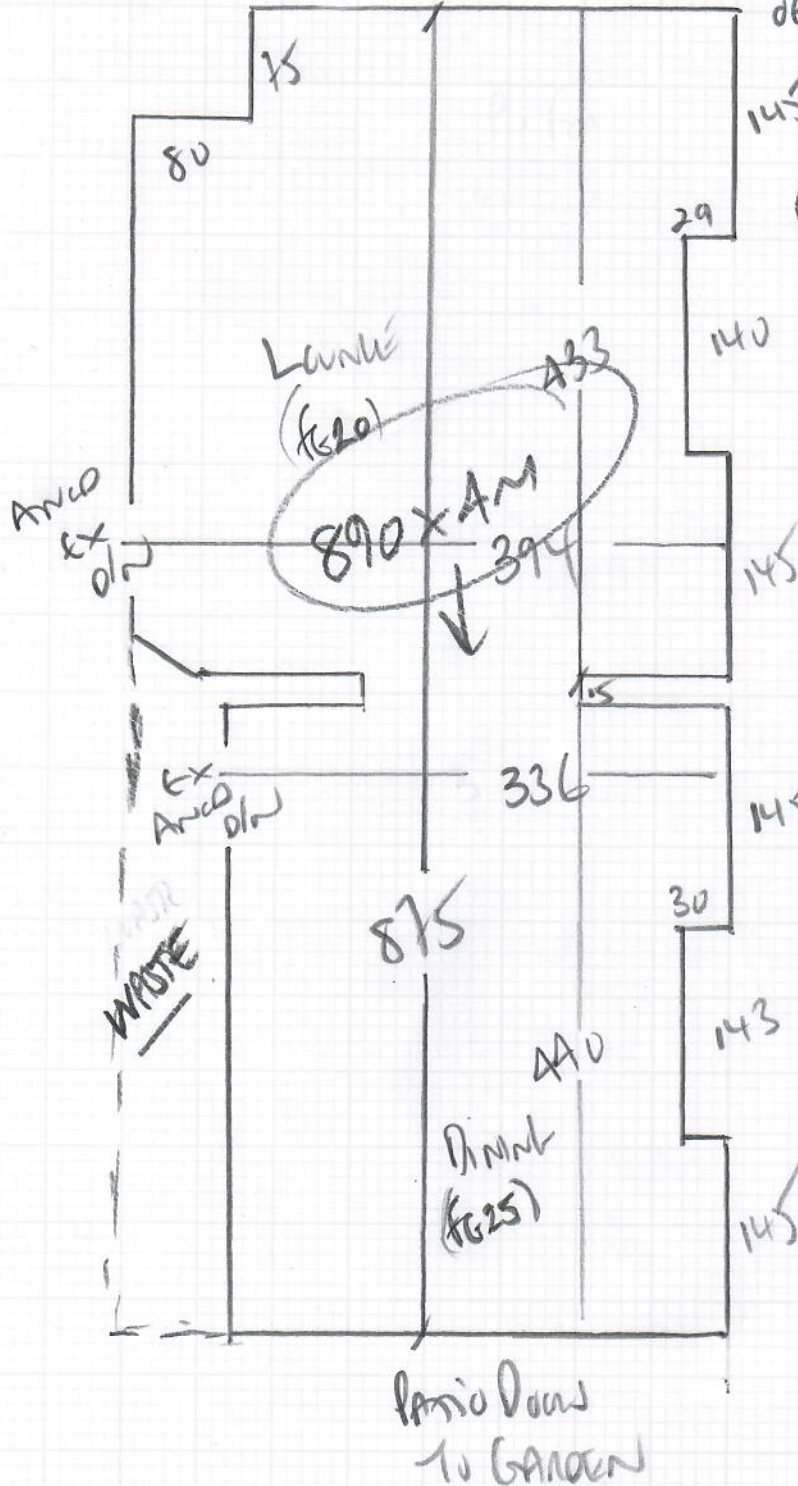

COVER WITH SUPREME
COLOUR CTS-128
THRU
RECEPTION ROOM

890 x 400

3560m²

Patio Doors
TO GARDEN