

Phase 1 - Alan 12/10




Job No R1902X
Name Caroline Fooks Design
Address 52 CHIMNEY ROAD
SW16 7NJ
Tel
Sheet 1 of 3

690

RUNLAND TRUST 50'
COAL RESO - A6

Rm 690 x 500
Tub 315 x 500
1005 x 500

5025m²

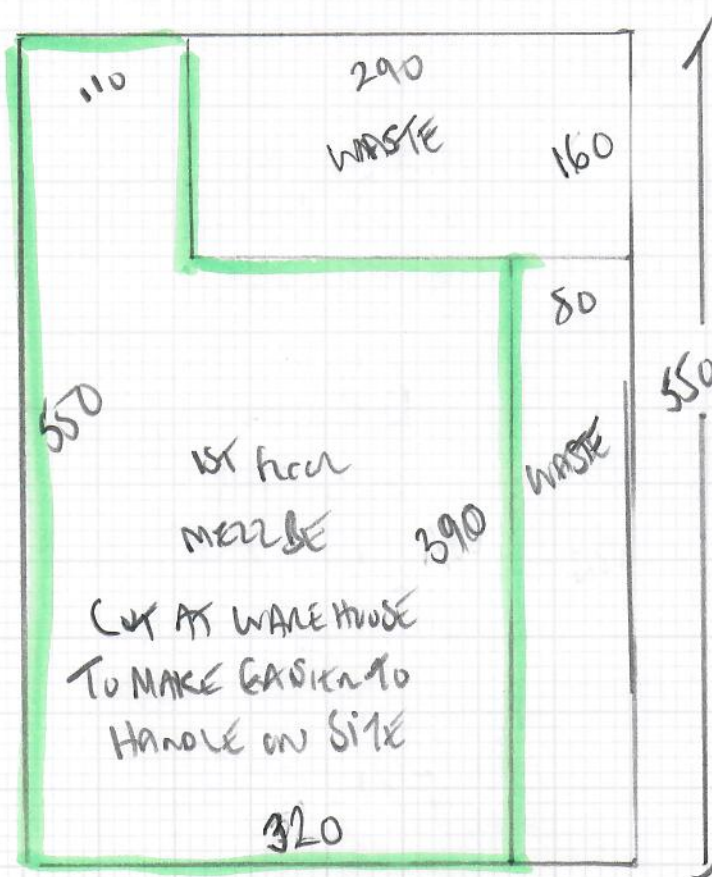

1st floor Rm Bed
Rm 550 x 400
22m²

PHASE 1
4 Bedrooms +
Dressing Rooms
12/10/23
Plans


PHASE 1 - 12/10


BEDROOMS
+ Dressing Room

ENCL SIDE
512 180x465

R1902A
CARRINE FRANKS DESIGN
52 CHANDLER ROAD
SW6 7ND

2 of 3

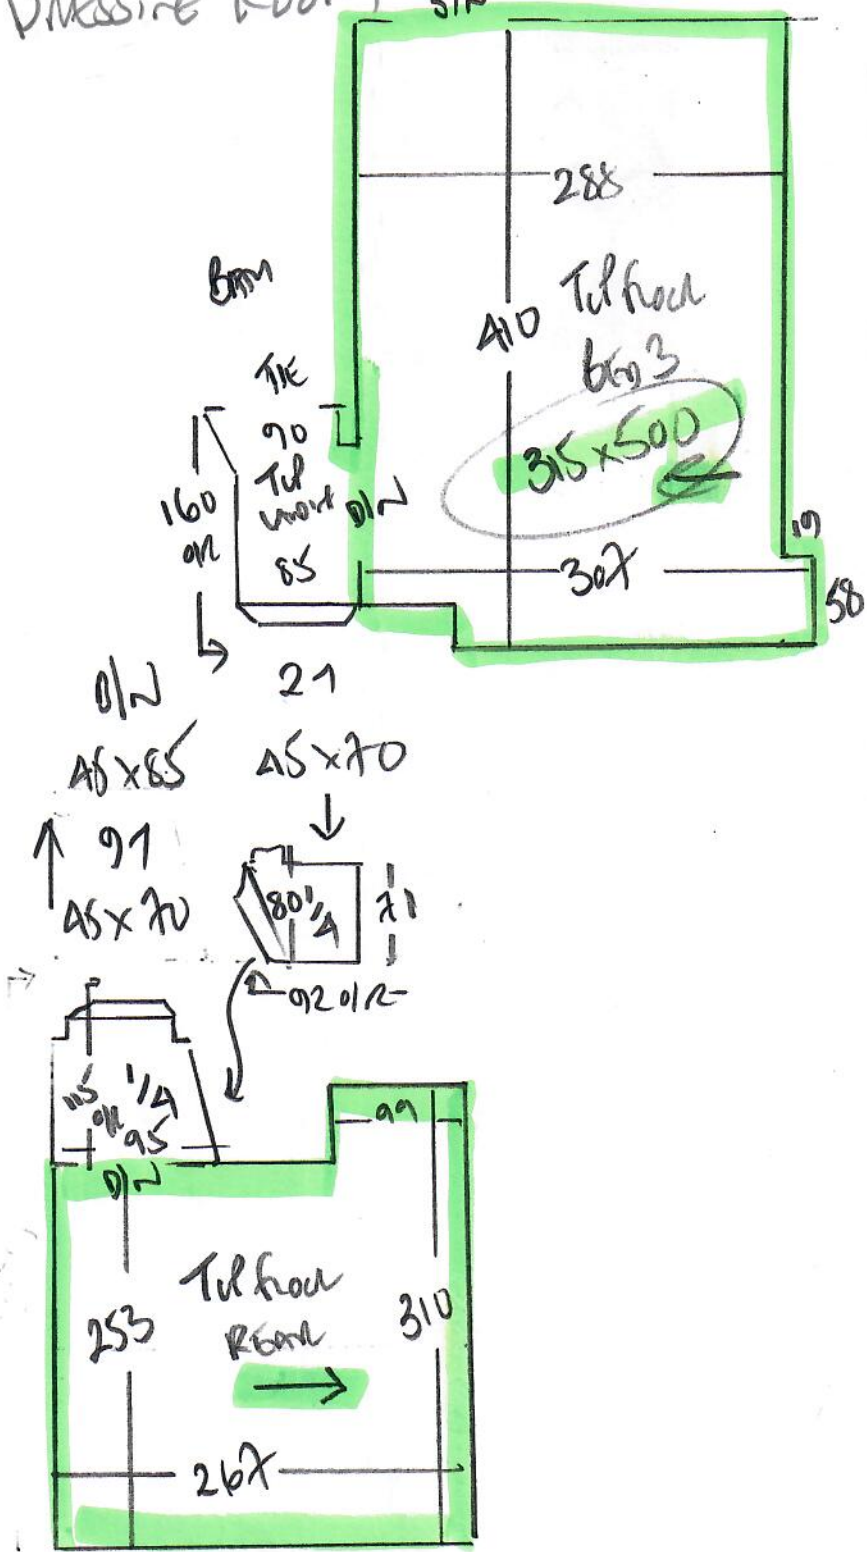

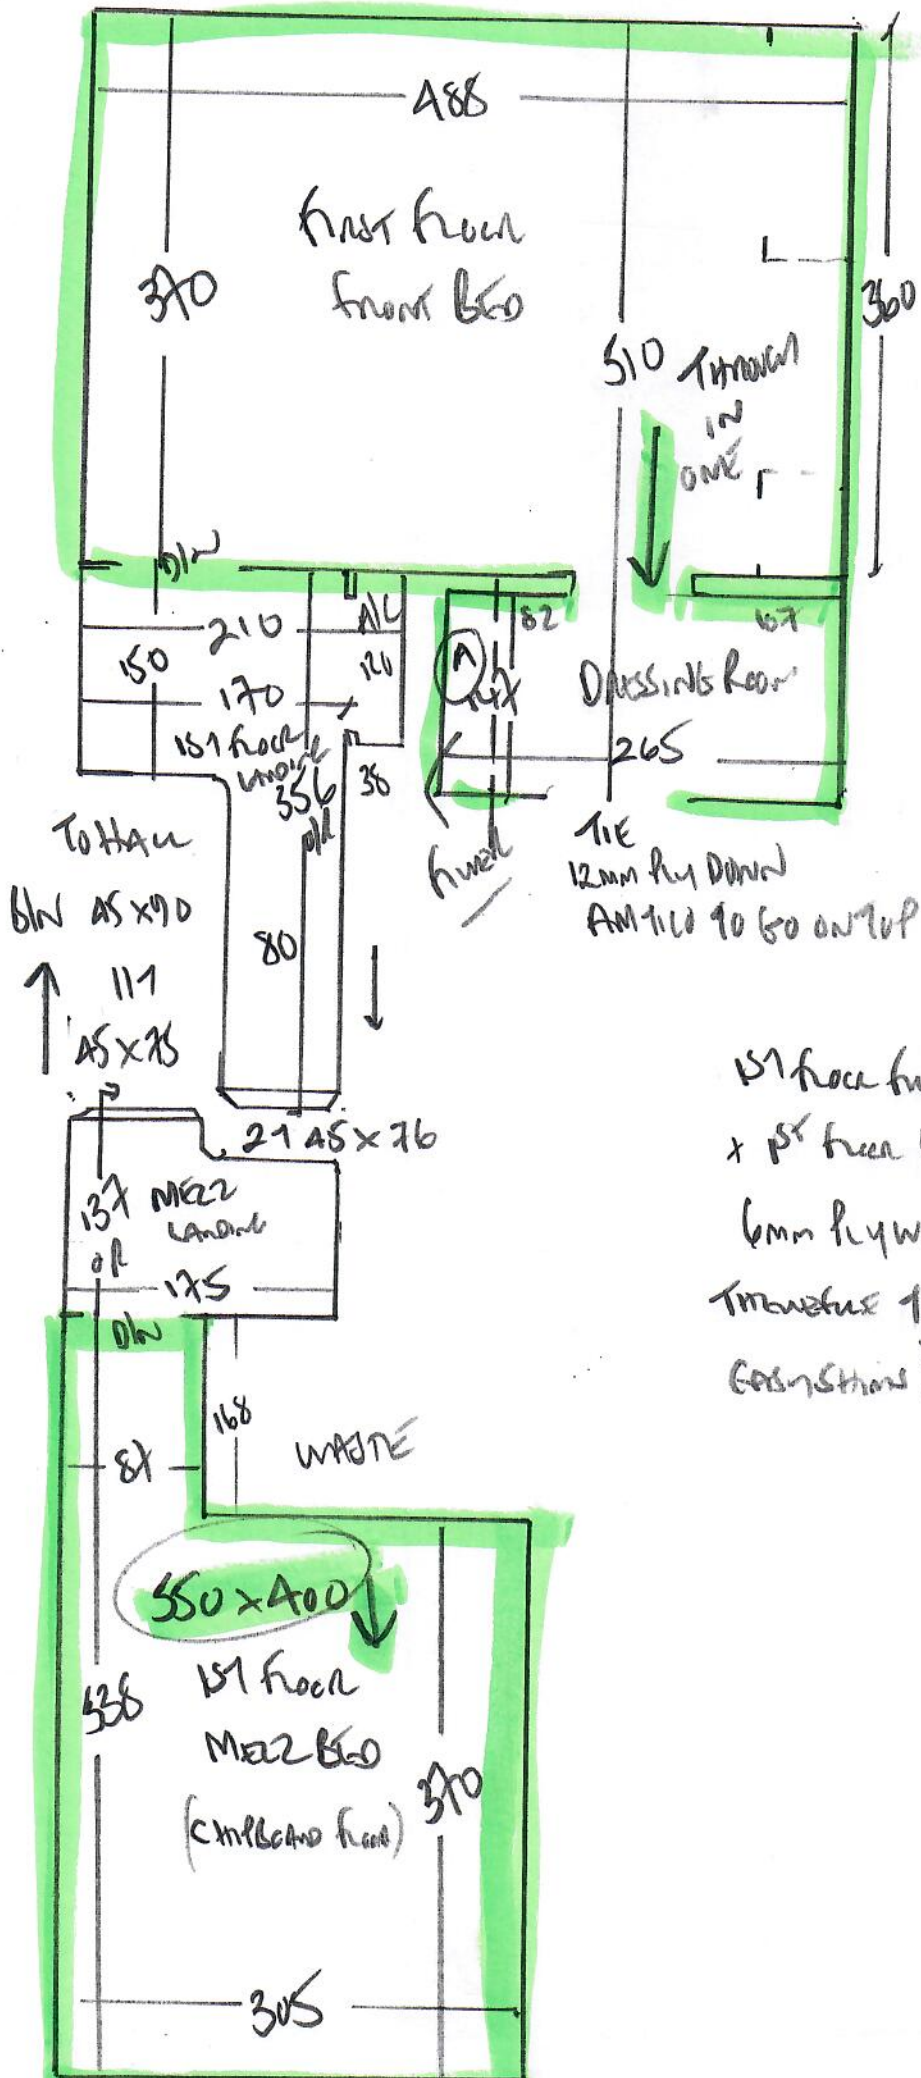

R19027
 CAROLINE FORKS DESIGN
 52 CHOCOLATE ROAD
 SW6 2NS

3 of 3

PHASE 1 - 12/10

Bedrooms +
 Dressing Room

151 front front bed + Dressing Room
 + 1st floor landing to be lined with
 6mm plywood by builder!
 Transition holes should not need
 construction!