


Phase 1 - Alan 16/3

Job No: R19062
 Name: Stroud
 Address:
 Tel:
 Sheet: 1 of 3

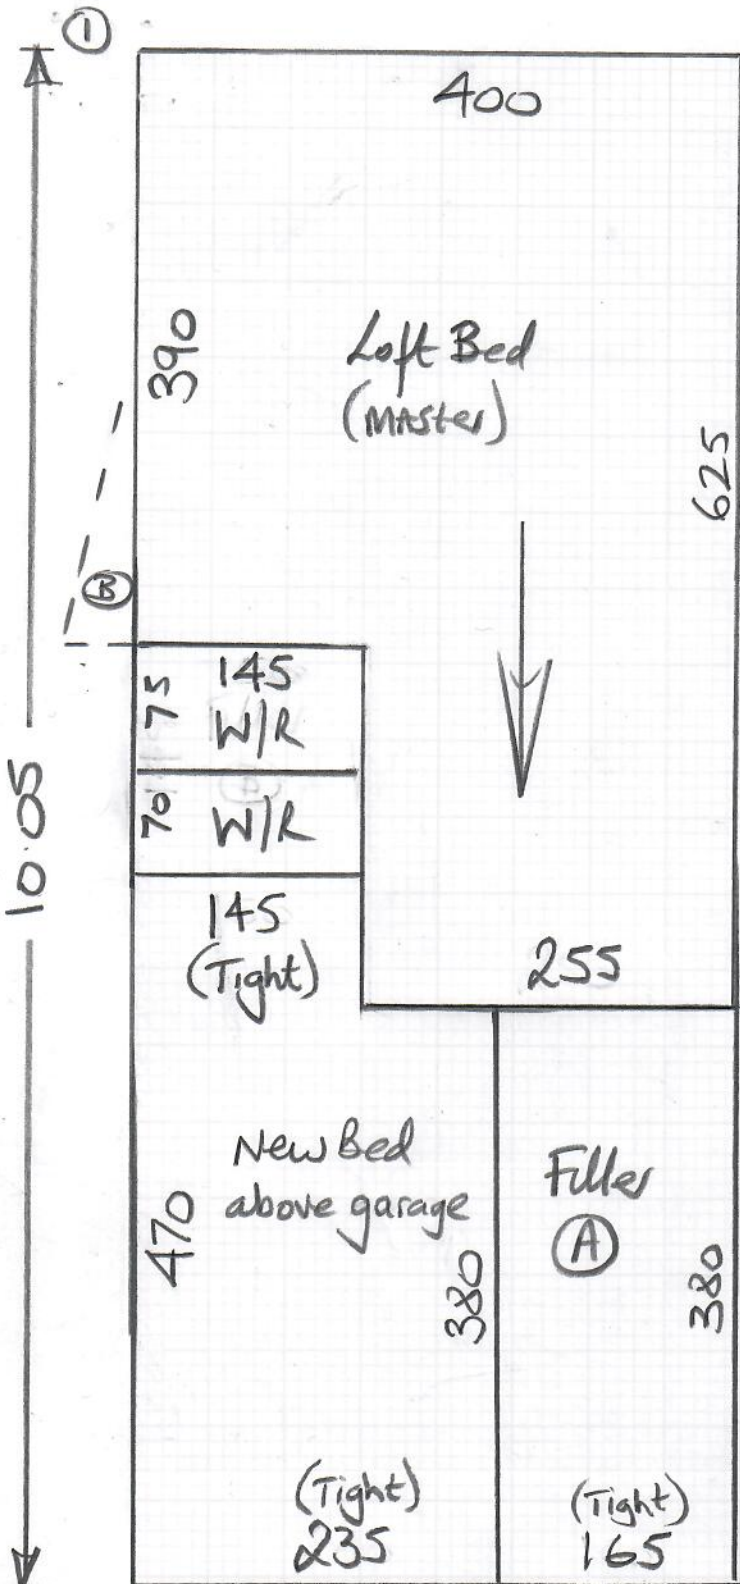


Tetbury
Col. Oatmeal

Cut Plan ① 10.05 x 400
 Cut Plan ② 310 x 400

 1315 x 400
 = 52.60m²

u/Lay = 48m²

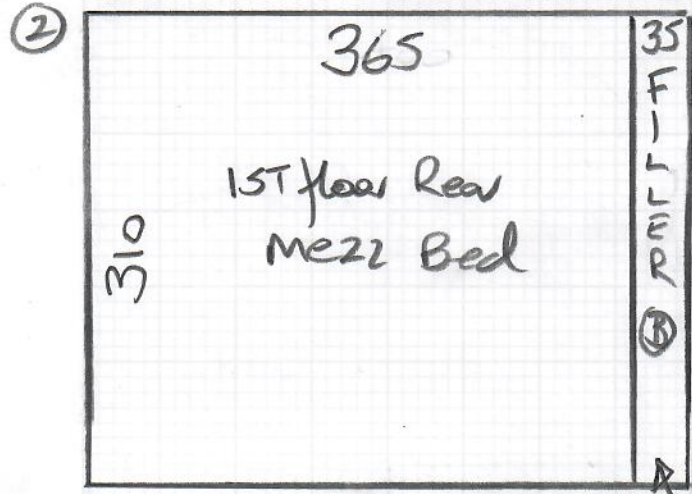


See Customer for
 Visitor parking permit
 upon arrival.

*if Required?

* Must be 2 Men.
Tight Access + Heavy Bed.

Job: R19062
Name: Straud
Address:

Tel:
Sheet: 2 of 3

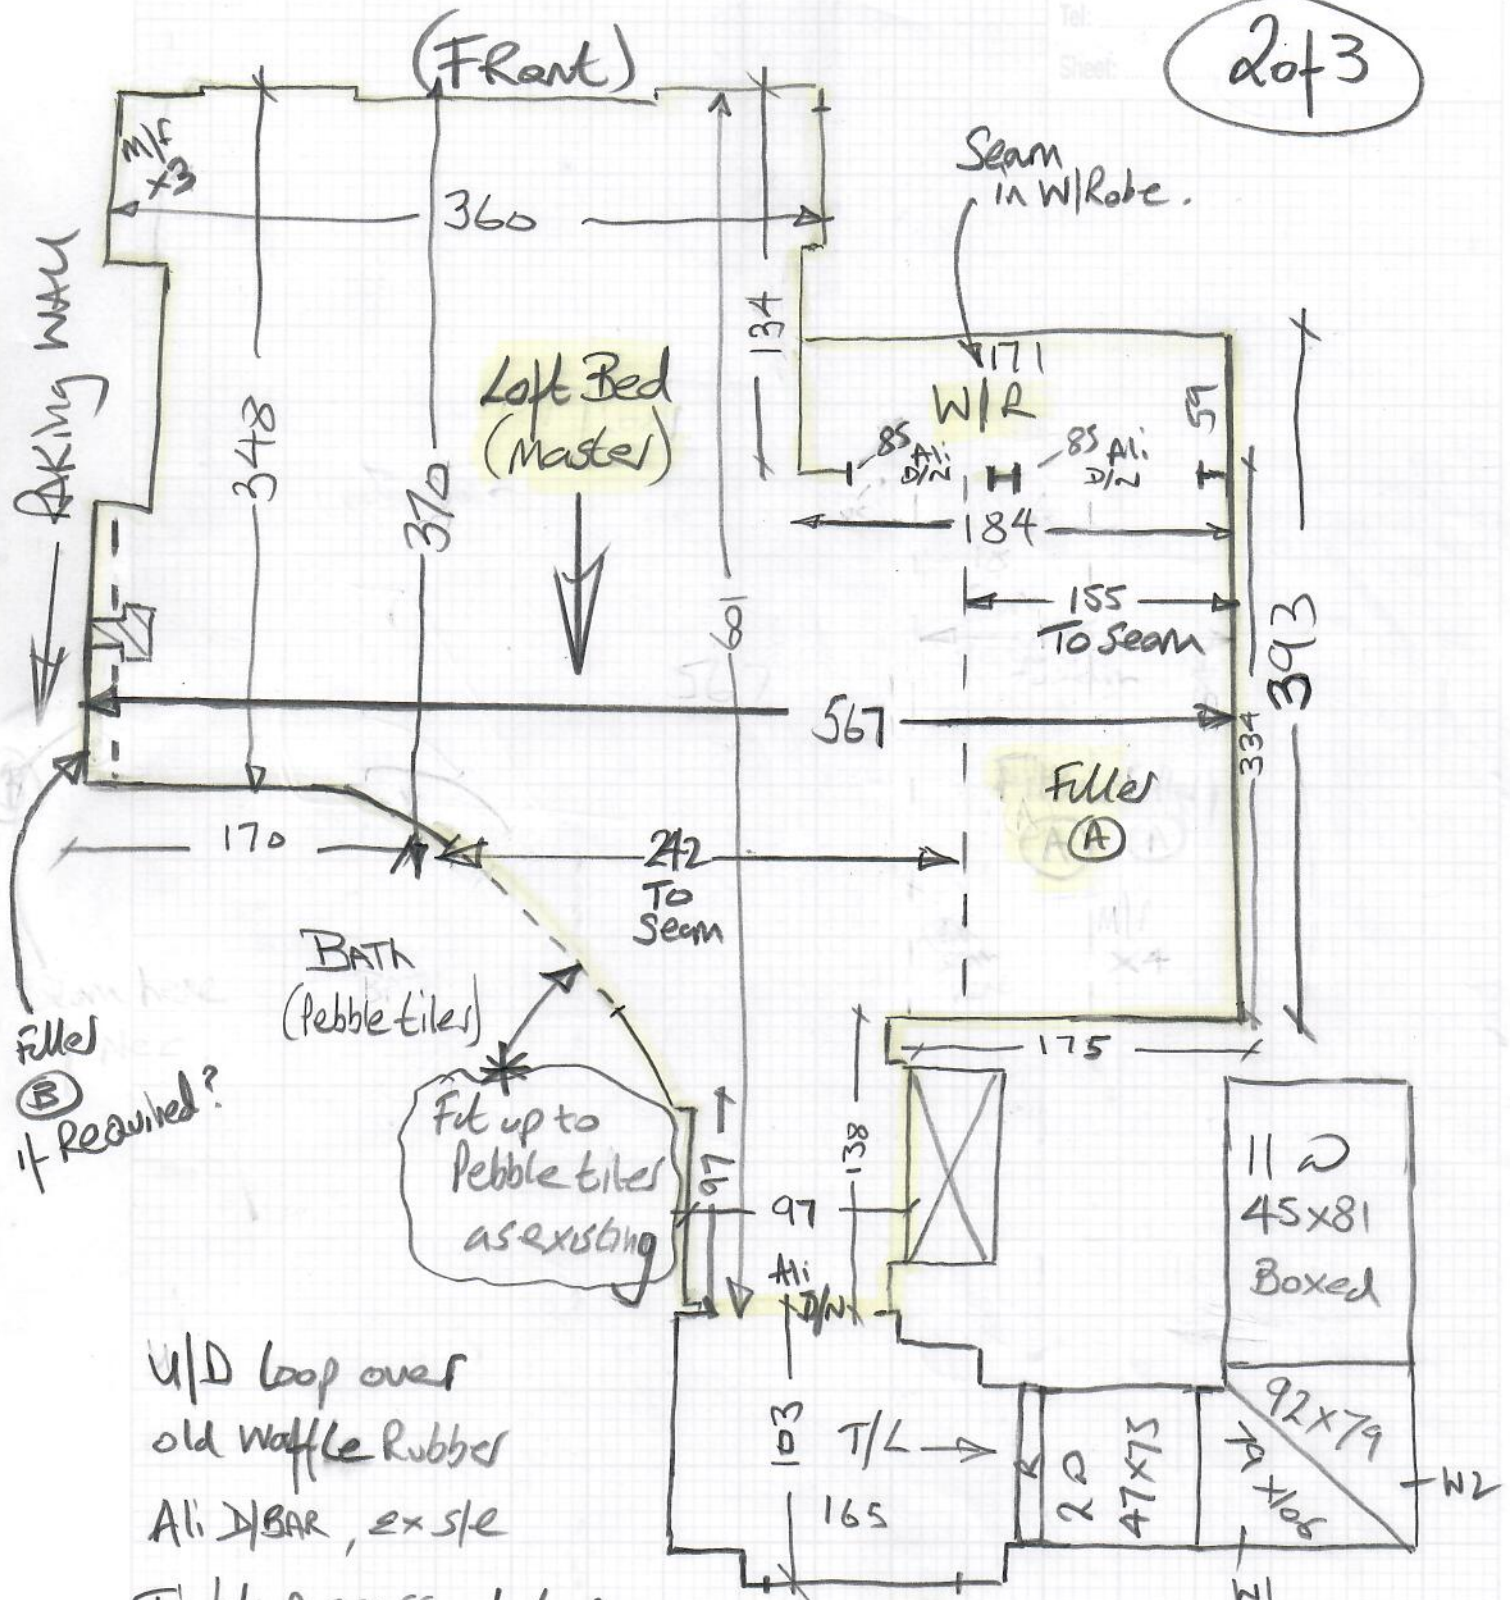

Filling wall (B) if required?

* Fit up to Pebble tiles as existing

U/D loop over old waffle rubber
Ali D/BAR, ex/sle


Tight Access at top of stairs (Advise on Quote) To Balcony

Phase 1 - Alan - 143

Job No: R19062
 Name: Stroud
 Address: **3 of 3**
 Tel:
 Shop: (BACK)

Customer to RAISE floor height or Replace skirting

Large gap under skirting on this wall

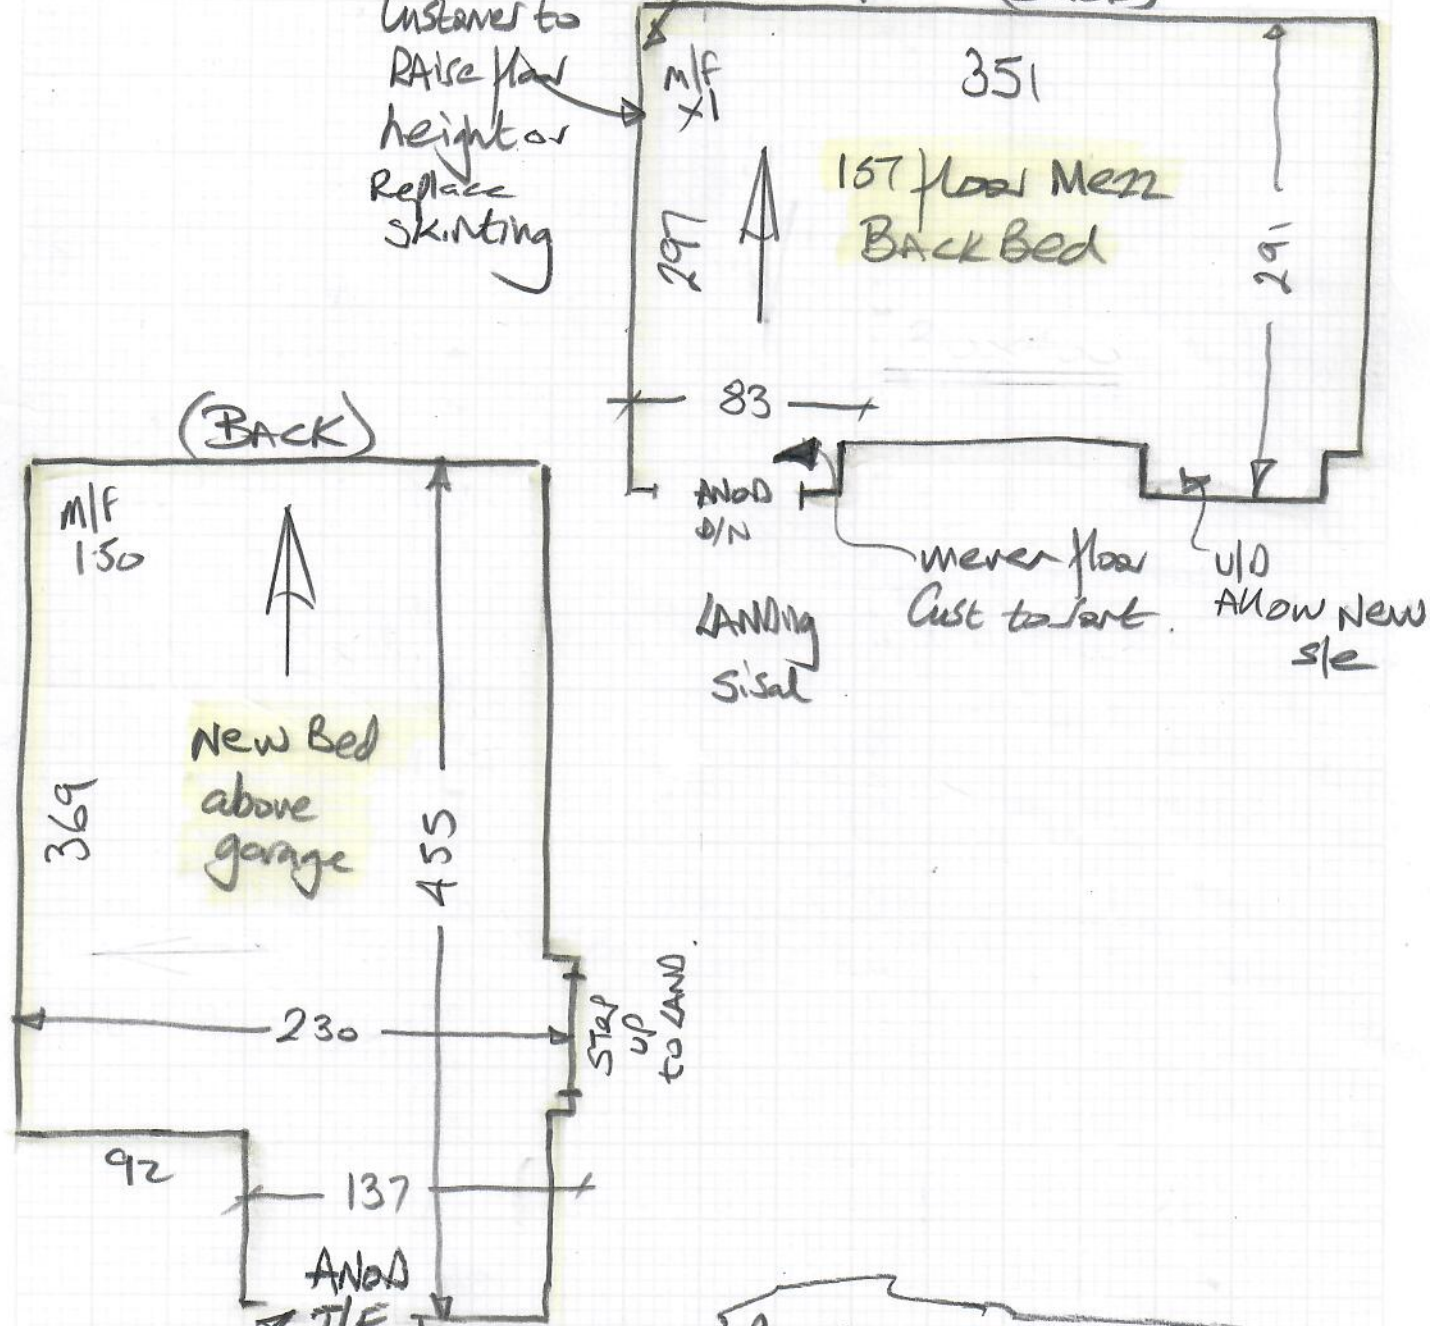

u/d Allow New ste

menz floor Cust to sort

LANDING Sibal

ANOD D/N

2x6mm skims + T/E

Shower 15mm tiles

