


Job No: R19065
 Name: SKENE
 Address: 177 WOLLE ROAD
 SW20 8RF
 Tel:
 Sheet: 1 of 2

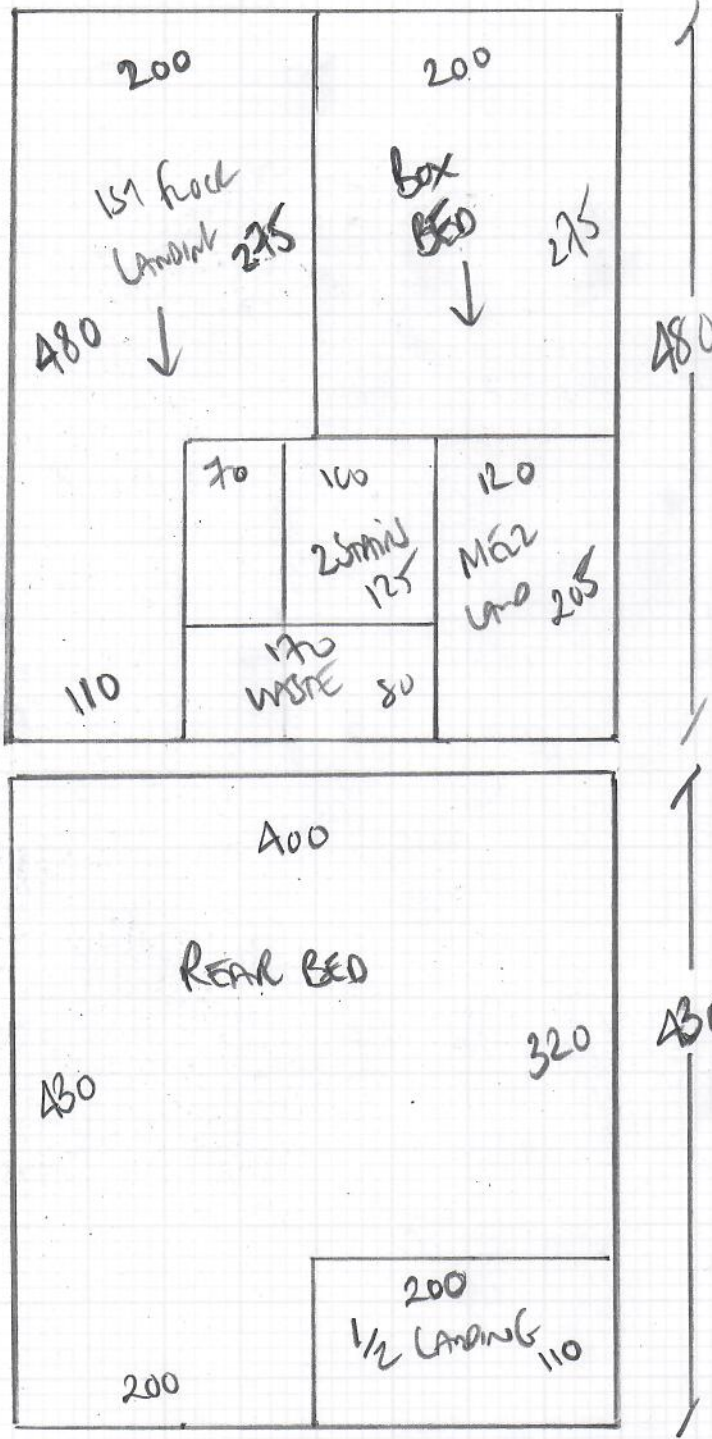

4 BEDROOMS LANDINGS
+ 2 STAIRS

RAMP BURESS LOOP
 COLOUR LINEN RBL03
 (RIPPLE LOOP BLM)

PLAN 1 480 x 400

PLAN 2 430 x 400


FRONT BED 480 x 400

MIDDLE BED 410 x 400

1800 x 400

72m²



Job No: R19065
 Name: SKENE
 Address: 177 WORTHE LANE
 SW20 8RF
 Tel:
 Sheet: 2 of 2

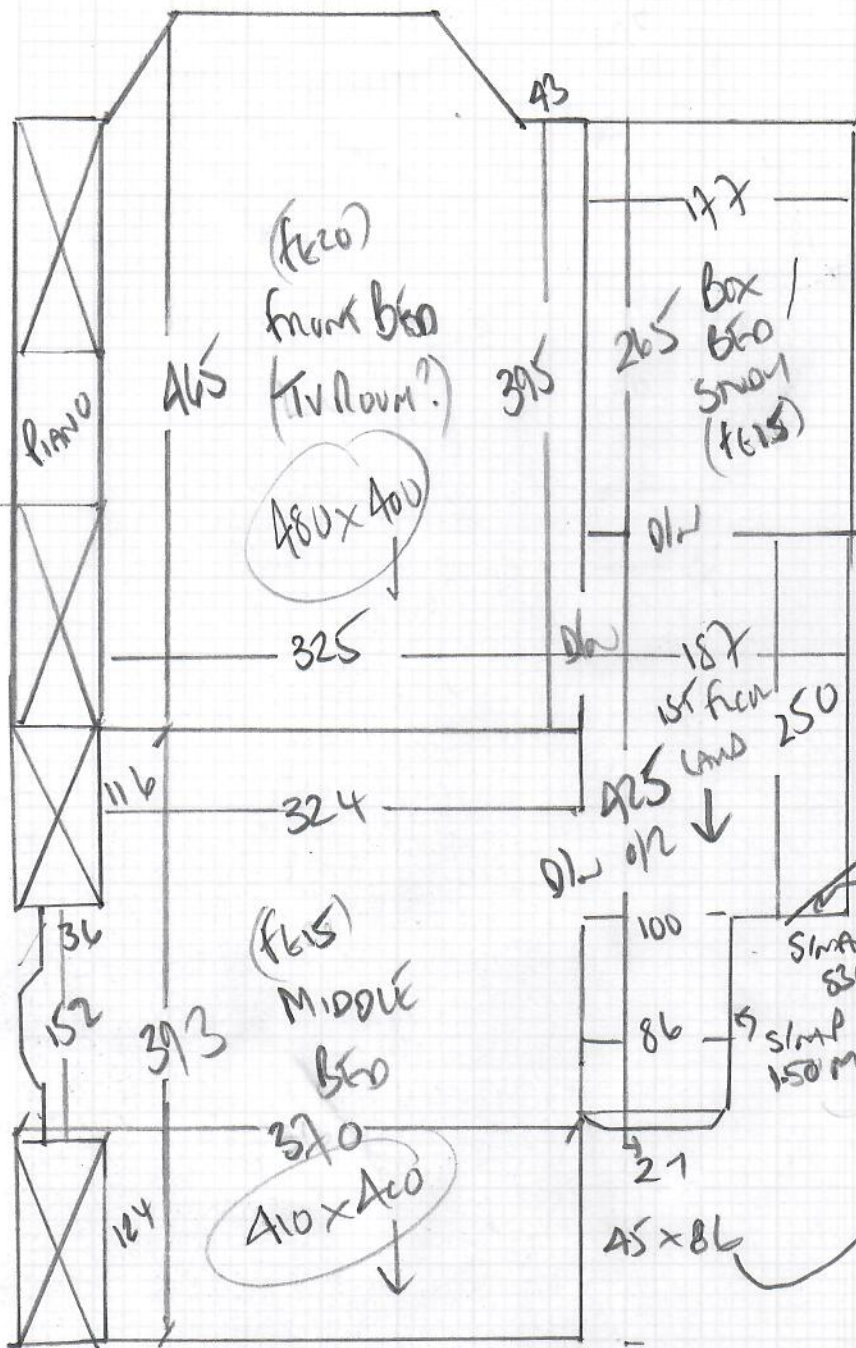

BATH TO WOOD NOSE
 ONLY 9mm thick.

EXISTING
 ROGER
 CARPETS
 RUNNING
 STAIRS

LEAVE EXISTING
 STAIRS
 DOWN

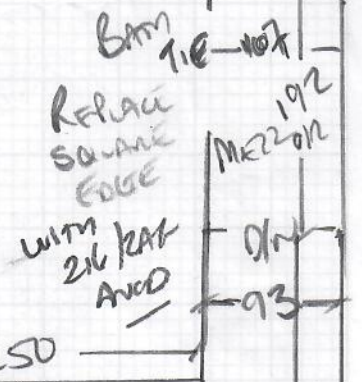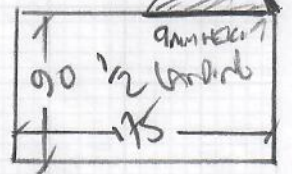

WOOD FLOOR BANDS
 WHITE LOCK TIE ON THIN TREADING
 EXISTING CARPETS + 3 STICKS
 REPLACE SQUARE EDGE AT BATH DOOR
 WITH ANCO ZIG/ZAG

