


TOP floor (BACK)

Replace this room using ex u/lay + s/e R19067 Sutcliffe

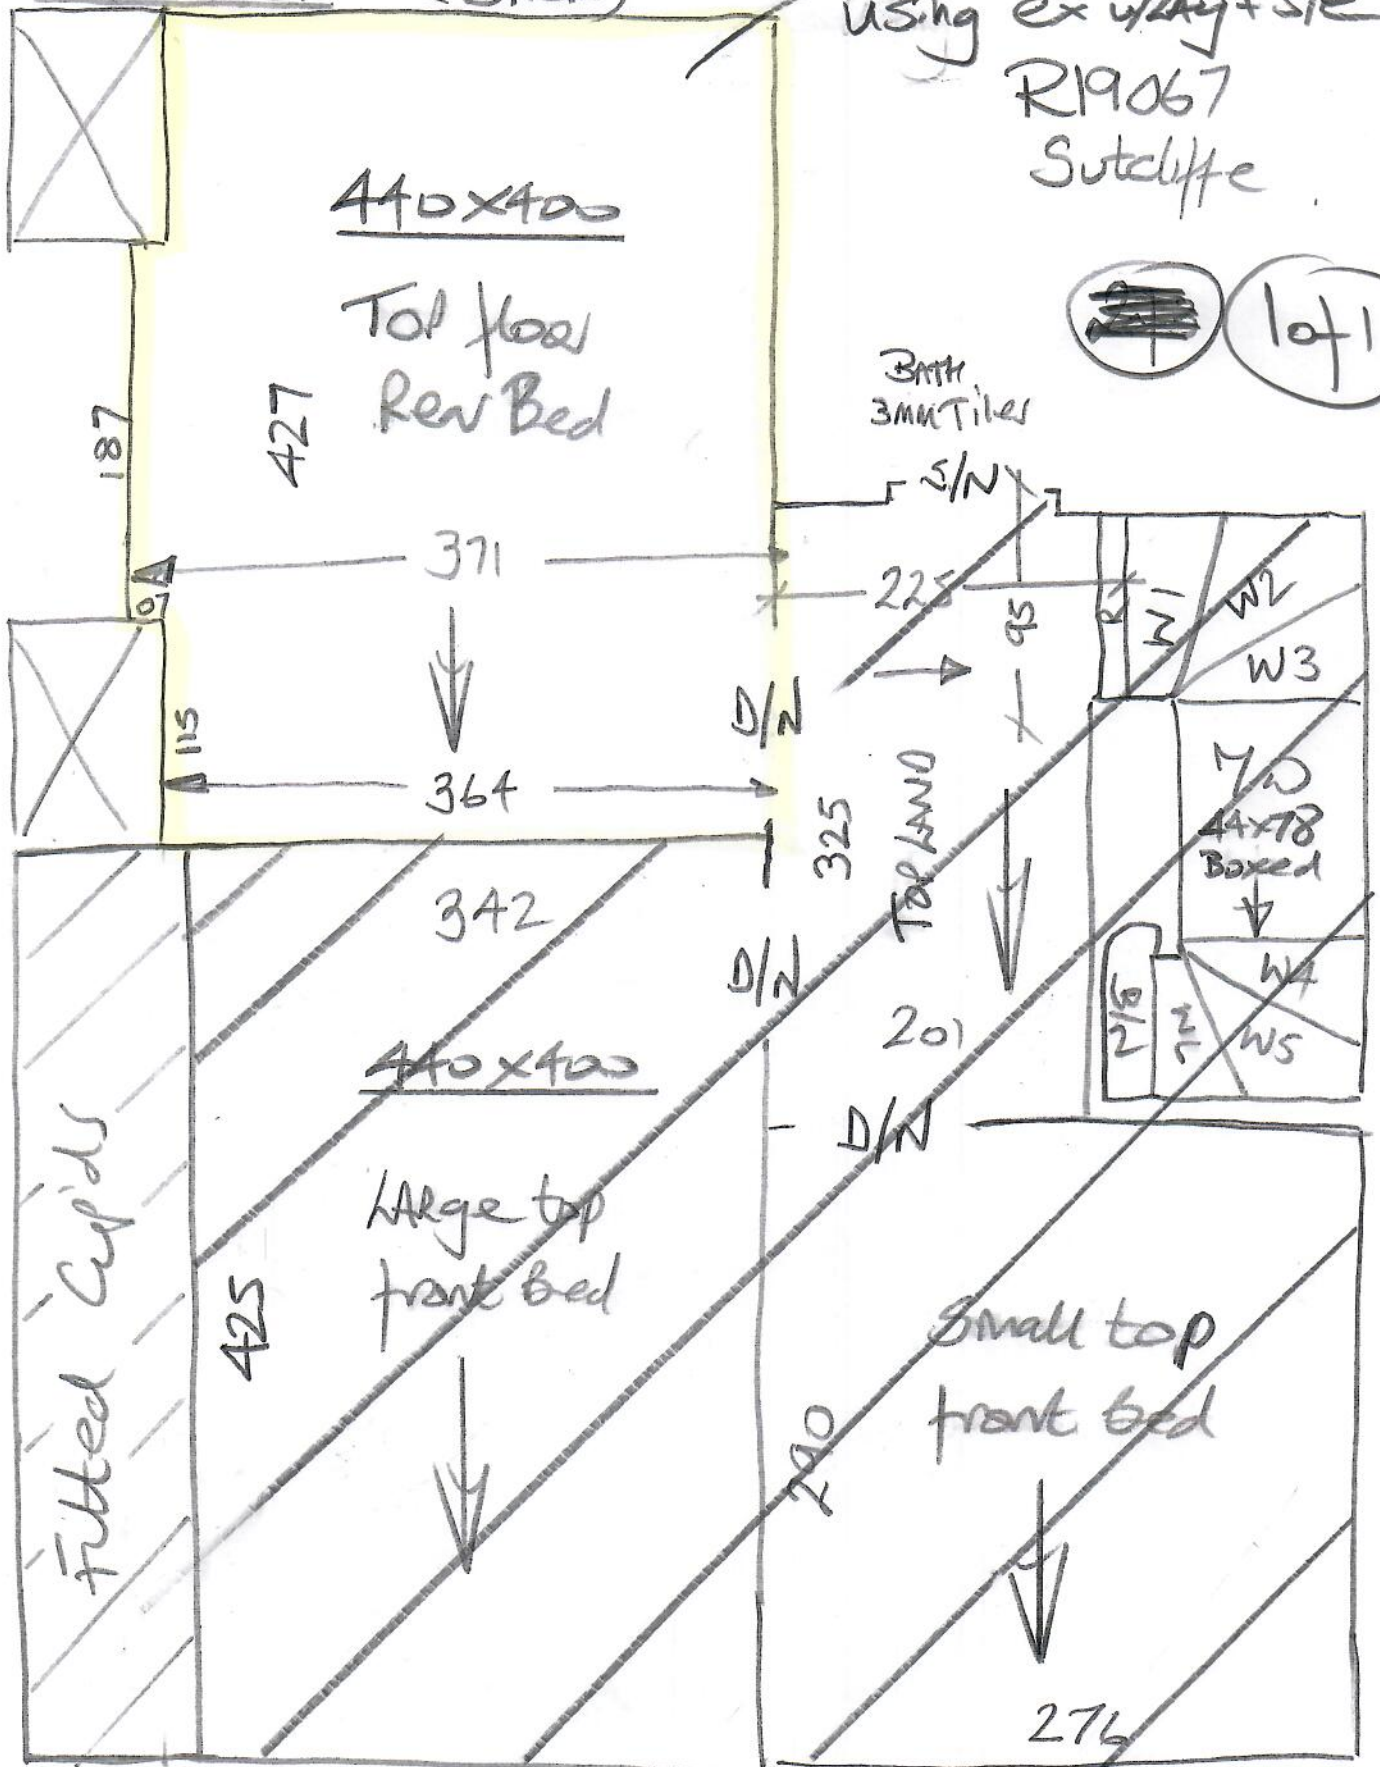

W1	60x97	W4	61x95
W2	70x113	W5	70x115
W3	65x75	W6	65x77
STRS	70 44x78	B/N	44x90