

Job No: R19310
 LUCIE WHITE & CO
 Add: ST ANCHWAY ST
 SW13 0AS
 Tel:
 Sheet: 1 of 2

ARBORAN
 Colour Arb - 034
 TIMBER

Plan 850 x 400


SHAMS (x 3) TO
 RECESSES AS PLAN

FILLERS (A) (B) (C)

- + fit NEW CAR MAT
 150 x 100M TO
 ENTRANCE LOBBY
- + NEW AIR SOLAR EGGES

Job No: R19310
 Name: LUCIE WHITE & CO
 Address: ST ALBAN WAY SMOOR
 Tel: SW13 0AS
 Sheet: 2 of 2

REPLACE CAR MAT
 WITH NEW ONE
 150 X 100 CM

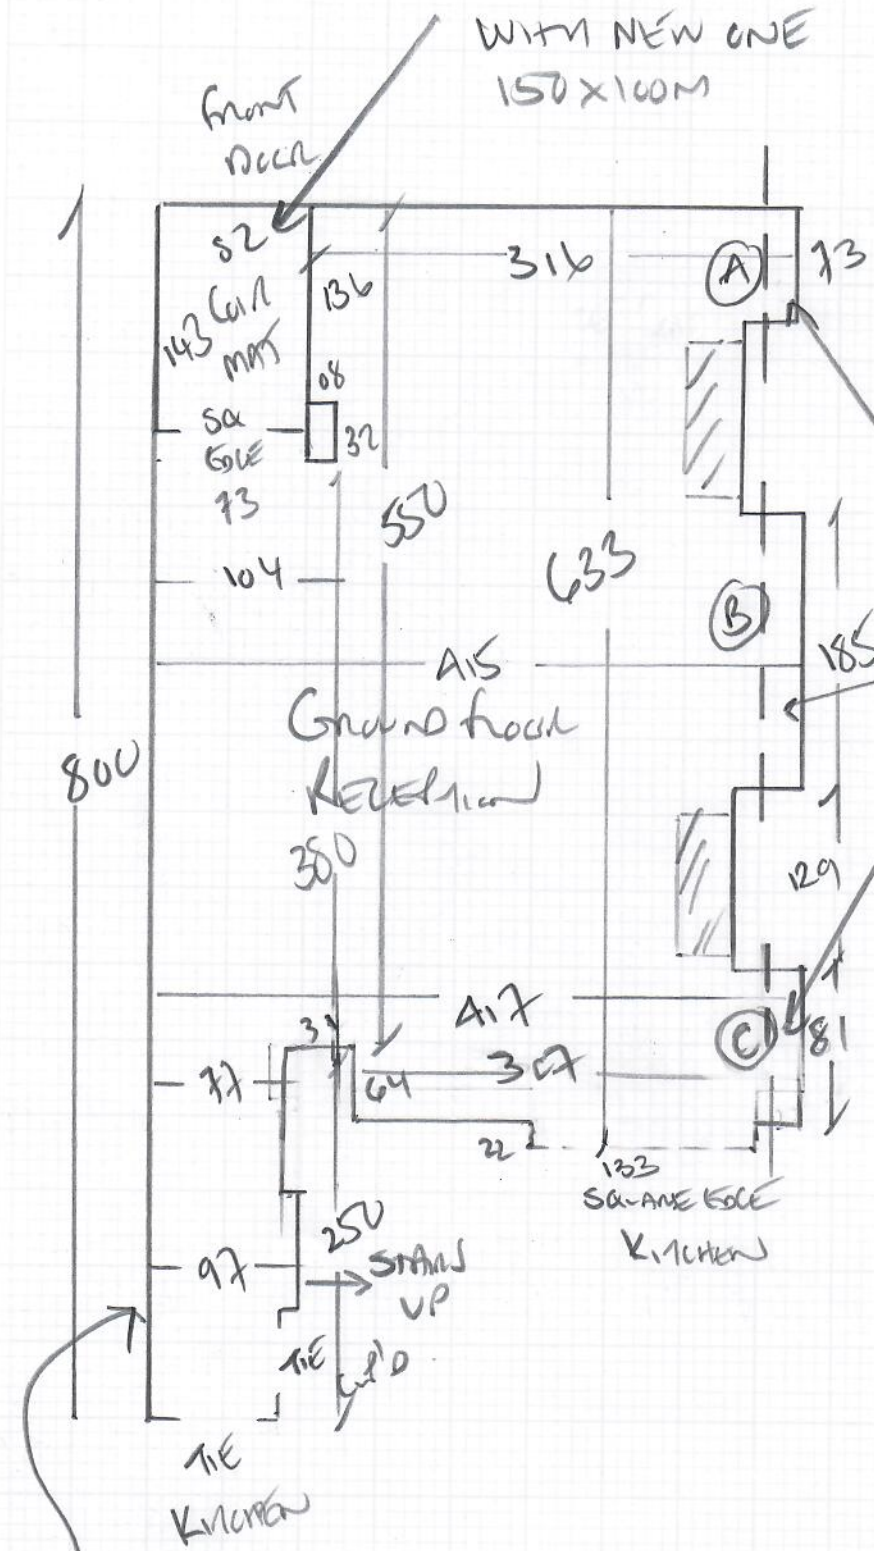

ALBORAN
 Code ALB-034

SEE CUTTING PLAN
850 X 400

SKIRT THIS WALL