
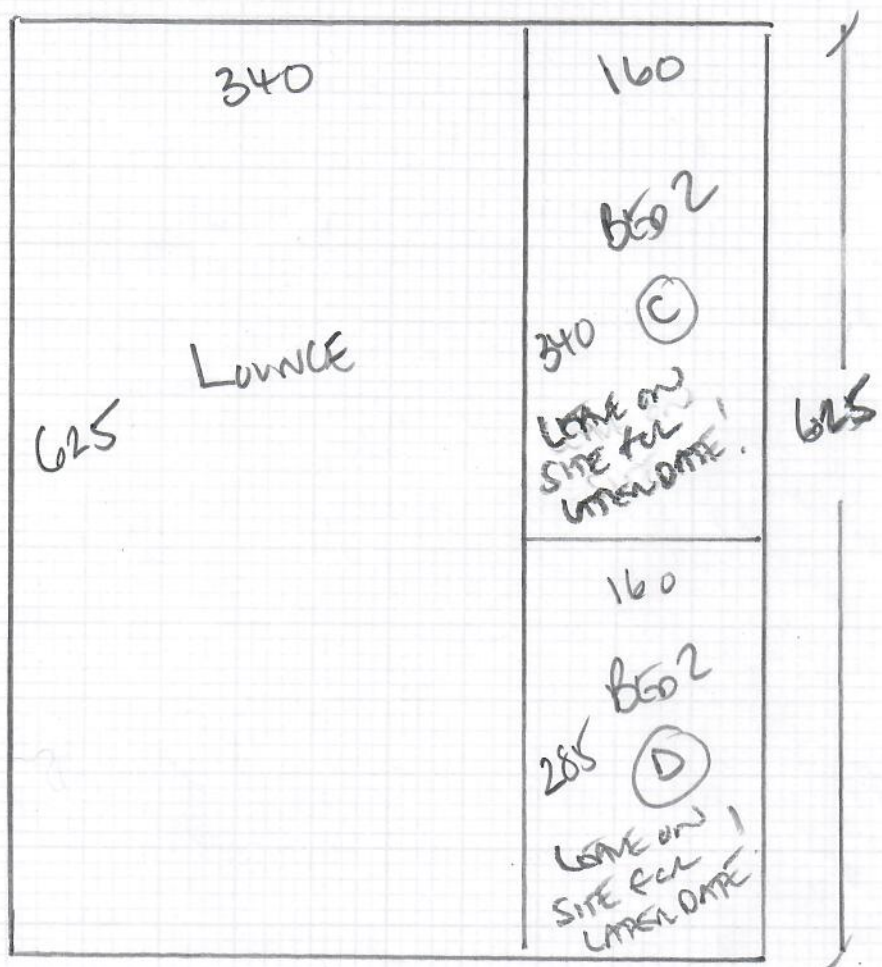


Job No: R19378  
 Name: HEMMINGS  
 Address: 11 RAMSDEAL LODGE  
 DOWNS ROAD  
 SW20 8HT  
 Tel:  
 Sheet: 1 of 2

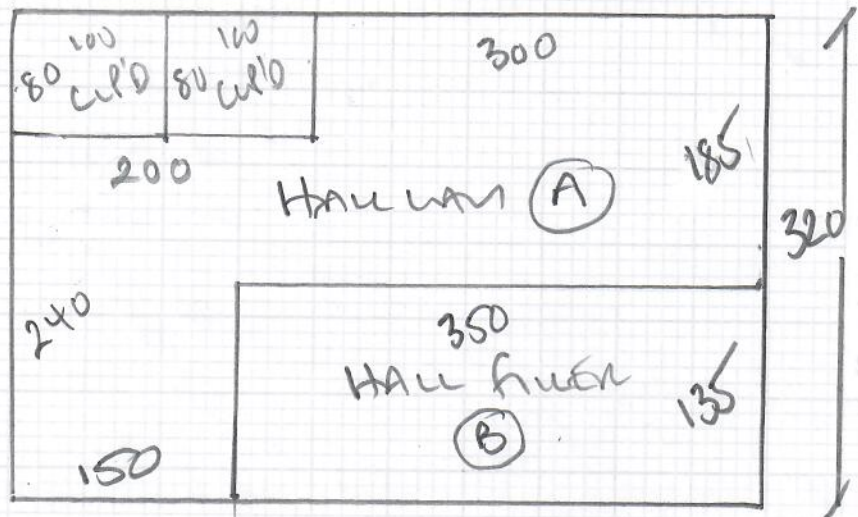

HALLWAY  
ELEGANZA  
 Color NOBBIA 710750  
 PLAN 1 320 x 500

PLAN 2 350 x 500  
16m<sup>2</sup>  
LOUNGE + 2 BEDS


ELEGANZA  
 Color BAENA 710770  
 PLAN 2 625 x 500  
 BED 1 340 x 500  
9.65 x 500  
48.25m<sup>2</sup>

Total 64.25m<sup>2</sup>

Bedroom 2 - CUSTOMER HAS AGREED TO HAVE SEAM DOWN MIDDLE of Room 2 PIECES FROM LOUNGE WASTE!!  
 ALSO - LEAVE ON SIDE 18/6/24 TO BE FITTED AT A LATER DATE!  
 SEAM TO HALLWAY AS PLAN

Heavy Motorised bed to move  
on castors!! 2 men required  
SEE CUSTOMER IF PROBLEM TO MOVE!!

Job No: R19378  
Name: HEMMINGS  
Address: 11 RAVENSCAL LODGE  
DOWNS ROAD  
SW20 8H7  
Tel:  
Sheet: 2 of 2

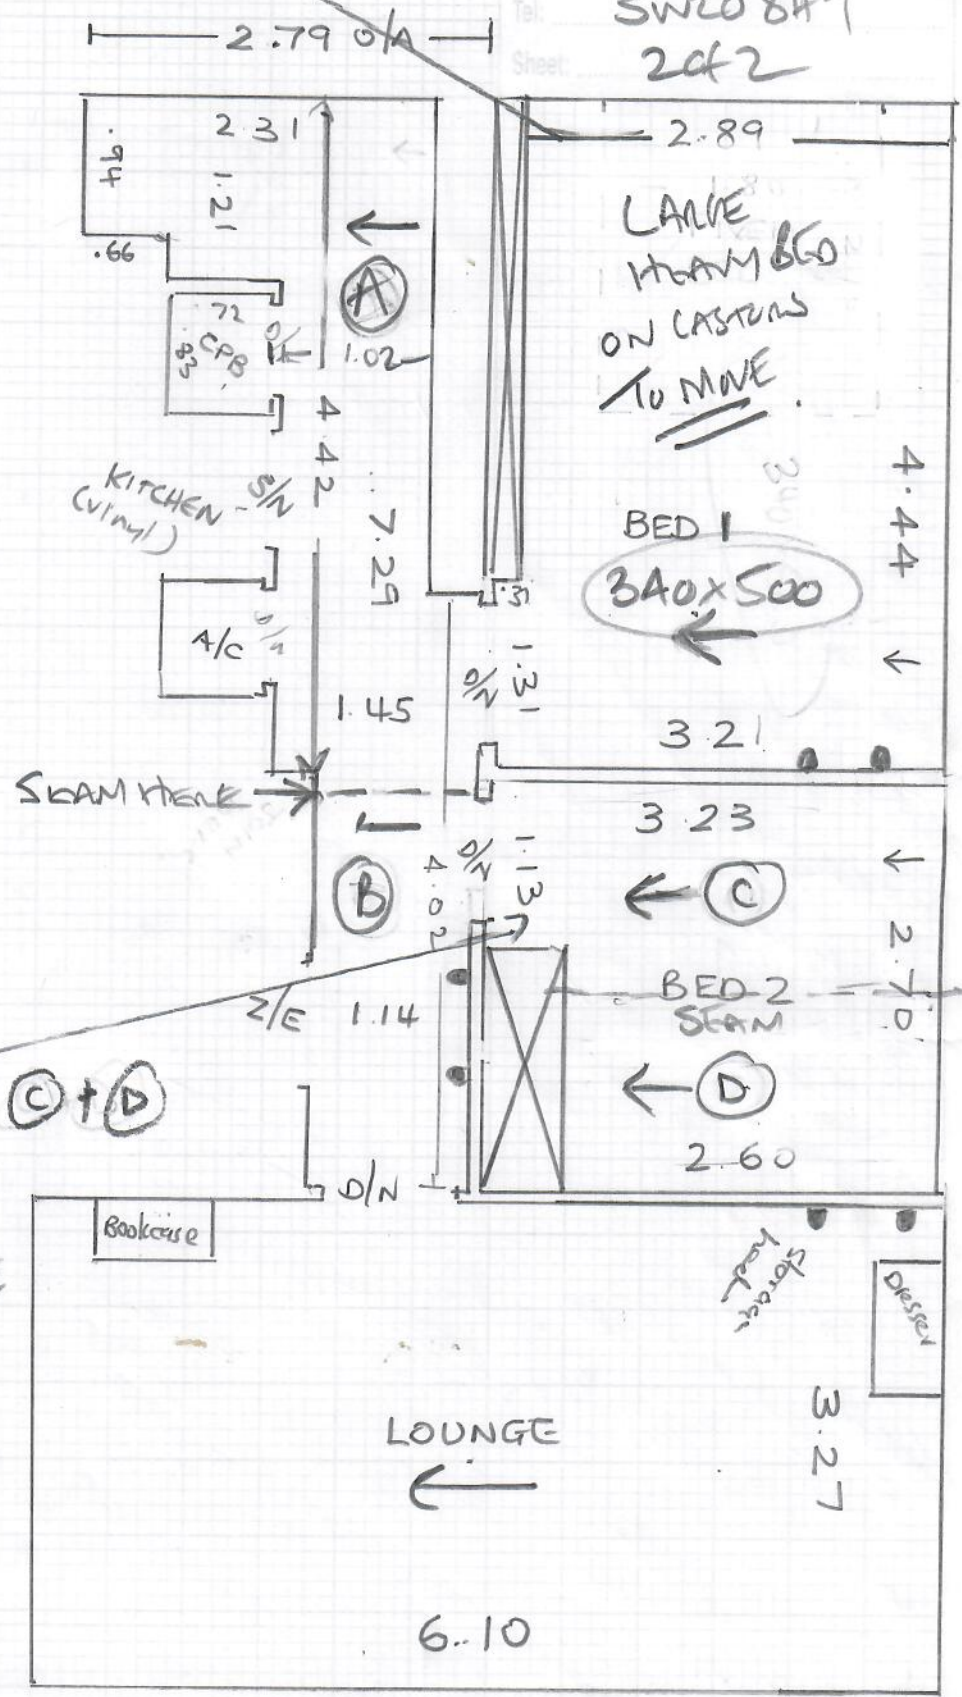

Bedroom 2 CARPET (C) + (D)  
TO BE LEFT ON SITE  
18/6/24 AS TO BE  
FITTED AT A LATER DATE